




1 **STREETSCAPE SOUTH ELEVATION FROM DRIVEWAY**  
SCALE: 1 : 300



2 **STREETSCAPE EAST ELEVATION FROM ANTILL STREET**  
SCALE: 1 : 300

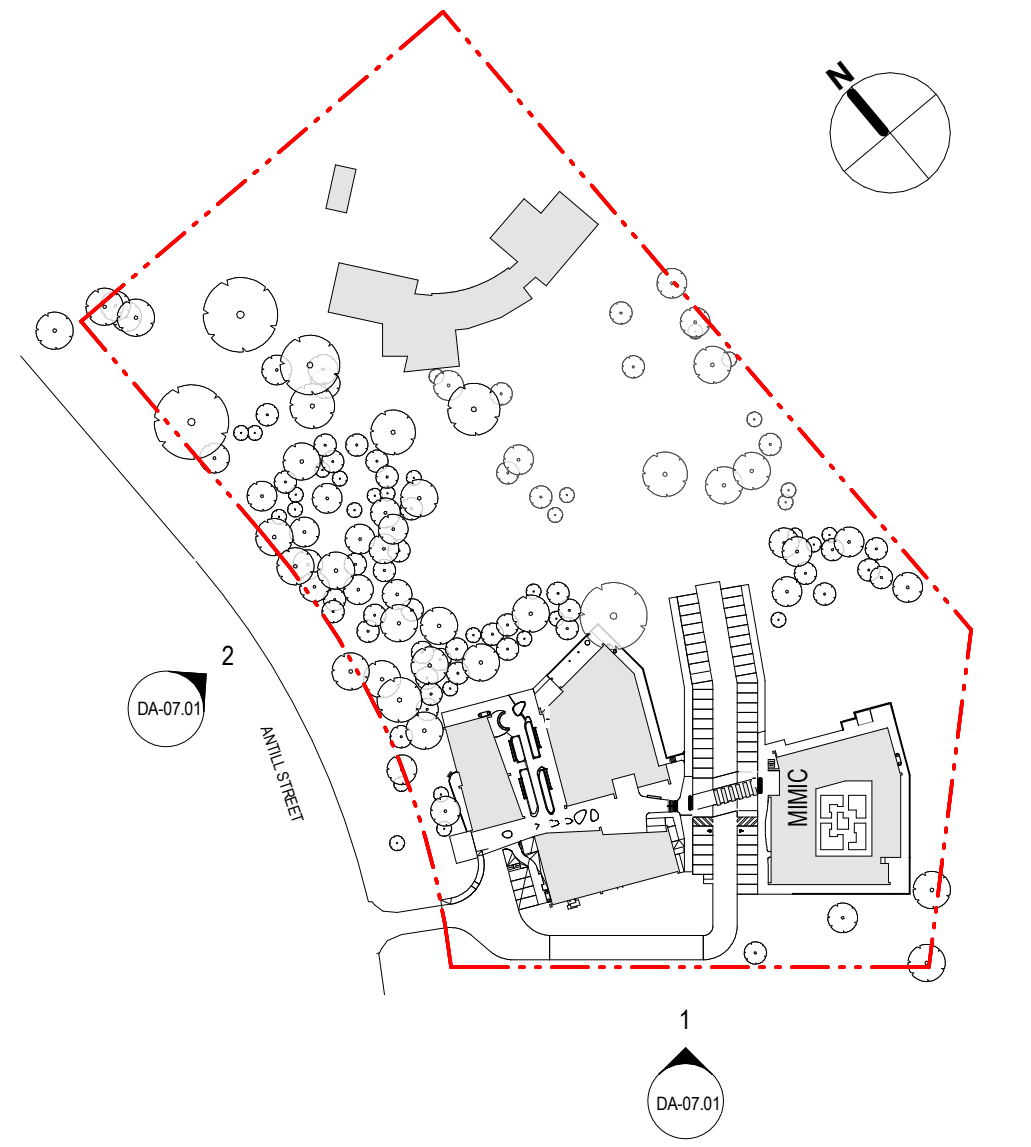

**SITE KEY PLAN**

**Bushfire Construction Requirements:**

Building construction (including external façade systems, external windows & doors, roofs, decks and fences) to be in accordance with the Bushfire Attack Level (BAL) 12.5 and the Australian Standard AS 3959-2018. Refer to bushfire consultant report for details

# PROPOSED ELEVATIONS - STREETSCAPE

Watson Youth Health Facilities Development

Project Number10589

Scale @ A1 Sheet Size As indicated Date 30/06/23

Drawing Number: DA-07.01

