



1 NORTH ELEVATION
1:200

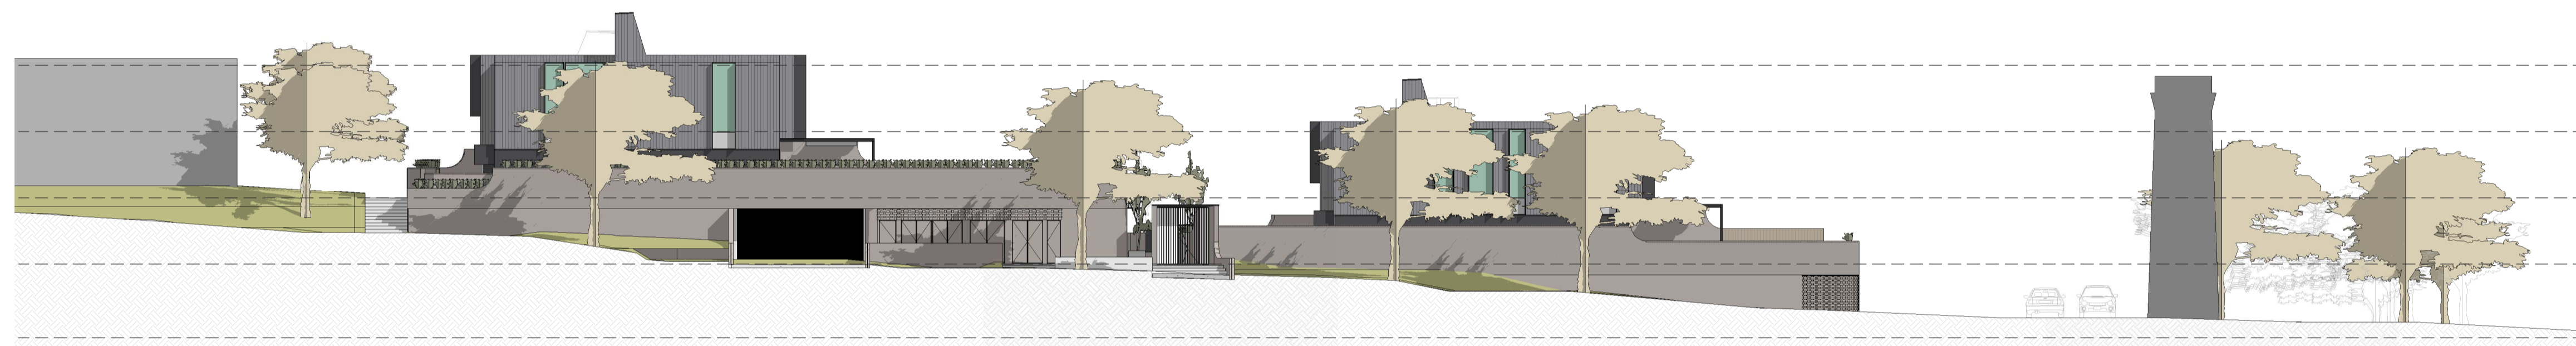

2 EAST ELEVATION
1:200

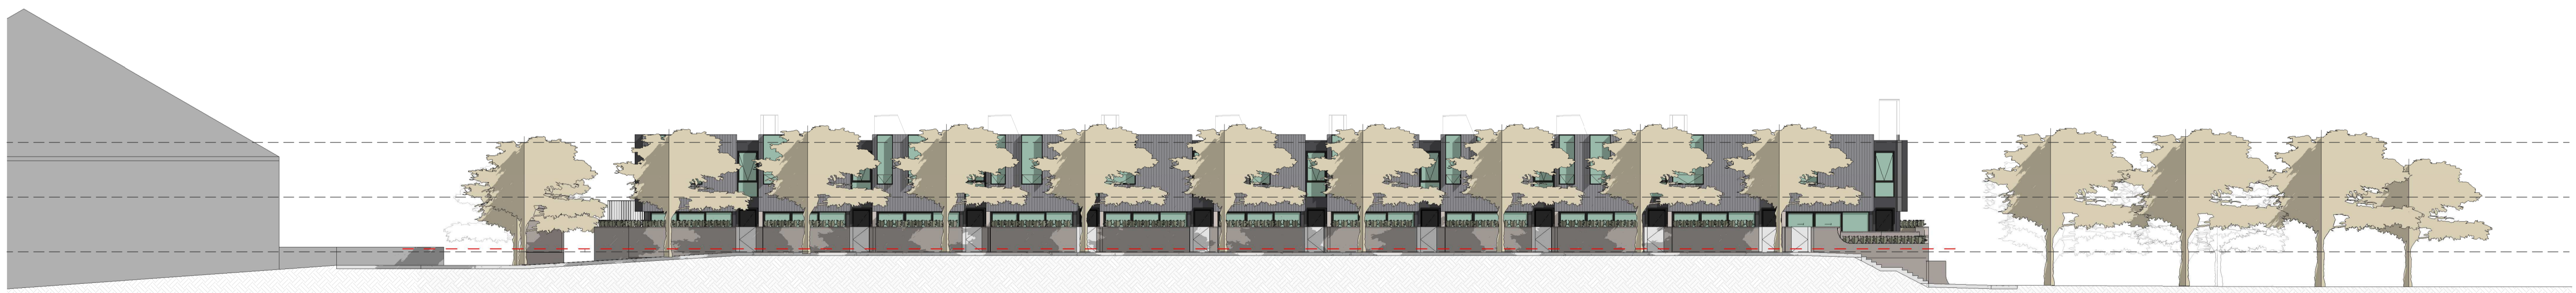

3 SOUTH ELEVATION
1:200

Rev	date	purpose
DA01	04/08/23	DA ISSUE
DA02	09/09/23	DA ISSUE
DA03	14/09/23	DA ISSUE
DA04	22/08/23	DA ISSUE
DA05	28/08/23	DA ISSUE

CUMULUS

copyright
Cumulus Studio Pty Ltd
info@cumulus.studio
MELBOURNE Level 1, 26 Willem St
Balaklava, VIC 3183 +61 (0) 9521 4518


general notes
These drawings show design intent & are suitable as a guide only. Do not scale off the drawings. All dimensions in millimetres. Dimensions of existing building are indicative only - they should not be relied on, and are to be verified on site before commencing work. All documents shall be read in conjunction with specifications and any consultants detail. All work shall be in accordance with the Building Code of Australia, relevant Australian Standards & local authority by-laws and regulations. Any discrepancies, errors or omissions shall be referred to the Architects. Drawings are not to be used for construction until issued Construction

accredited designer:
Cumulus Studio Pty Ltd
(Keith Westbrook), 2755

drawn by
Author
checked by
Checker

project:
Yarralumla Brickworks
SITE F
Canberra Brickworks
Yarralumla
ACT, 2600

drawing title
STREETSCAPE
ELEVATIONS
(DEVELOPMENT APPLICATION)
print date
07/08/23
drawing n°
J20776-DA29

 

N

original size
A1
revision
DA05

DEVELOPMENT
APPLICATION