


DEMOLISHED EXISTING
DRIVWAY CROSSING AS
TCCS .PROPOSED NEW
DRIVEWAY CROSSING
REQUIRED.RETIANED SMH

Protective fencing note:
1.8m temporary protective fencing to front of site site and verge to be
installed prior to any site works or demolition.

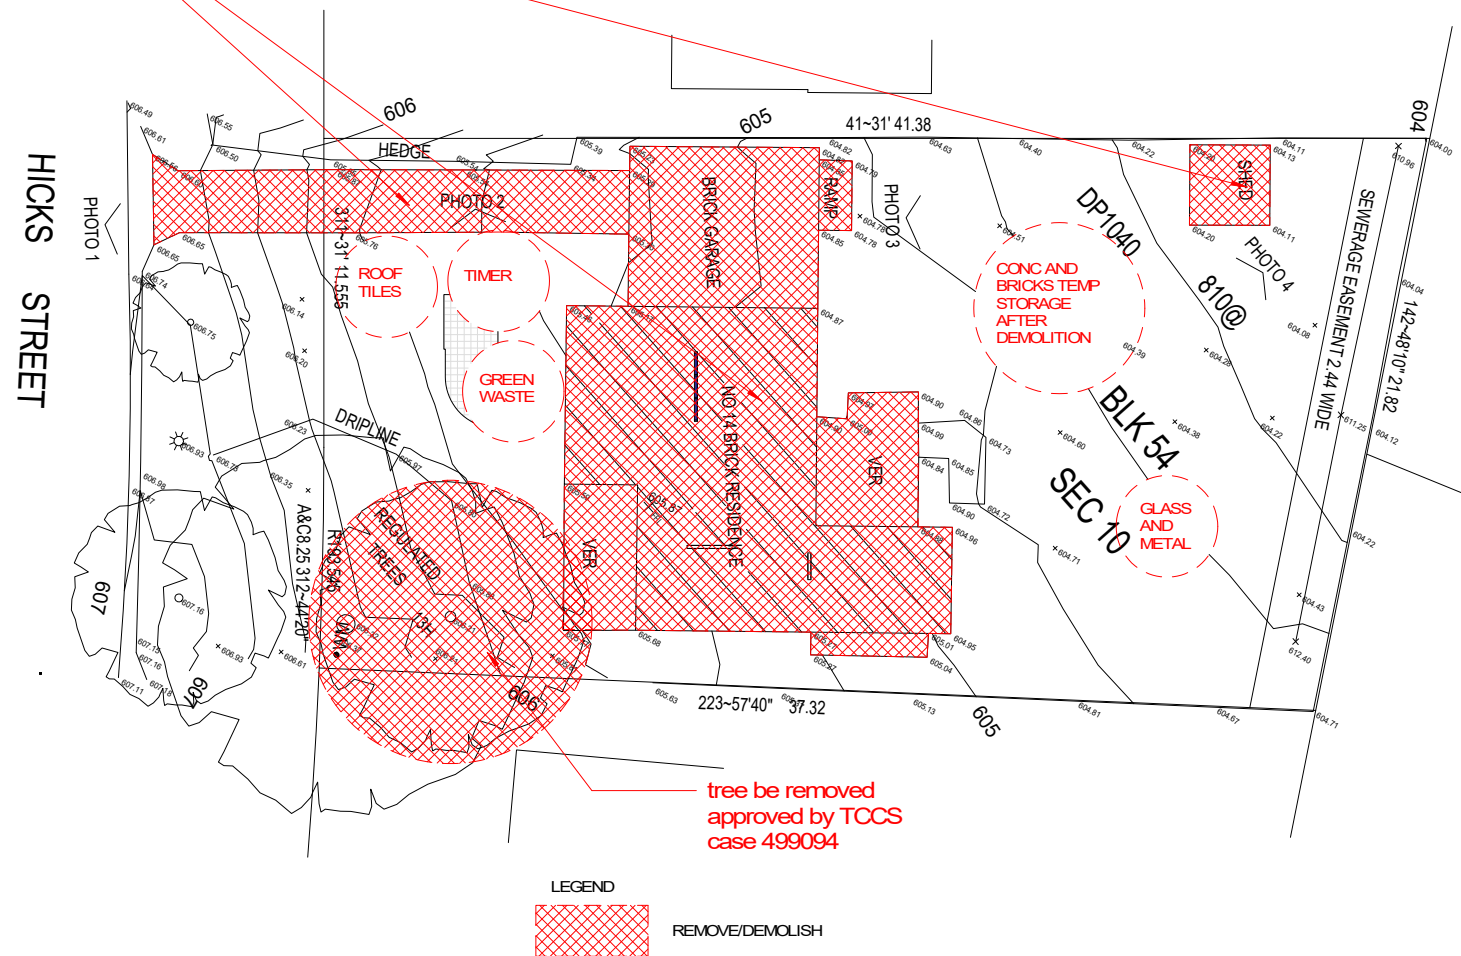

PROJECT NAME: PROPOSED NEW RESIDENCE		BLOCK: 54 SECTION: 10 SUBURB: RED HILL	TITLE: DEMOLISHED SITE PLAN	CLIENT: JOHN	SCALE: 1 : 200@A2	DATE: 28-10-25	DRAWN BY: JASON.C
SHEET No: A 01						JOB NO: 20002	CHECK BY: LEO.H

