





1 EAST ELEVATION
SCALE 1 : 300

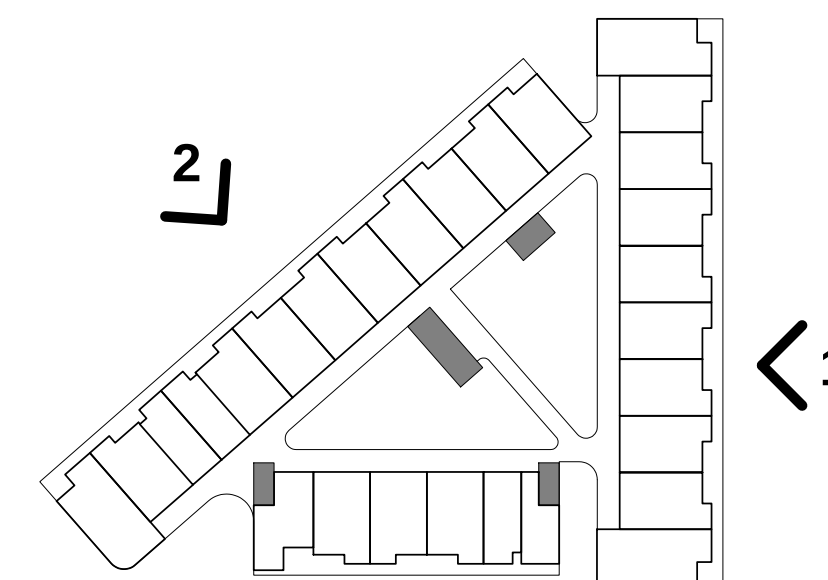

KEY PLAN

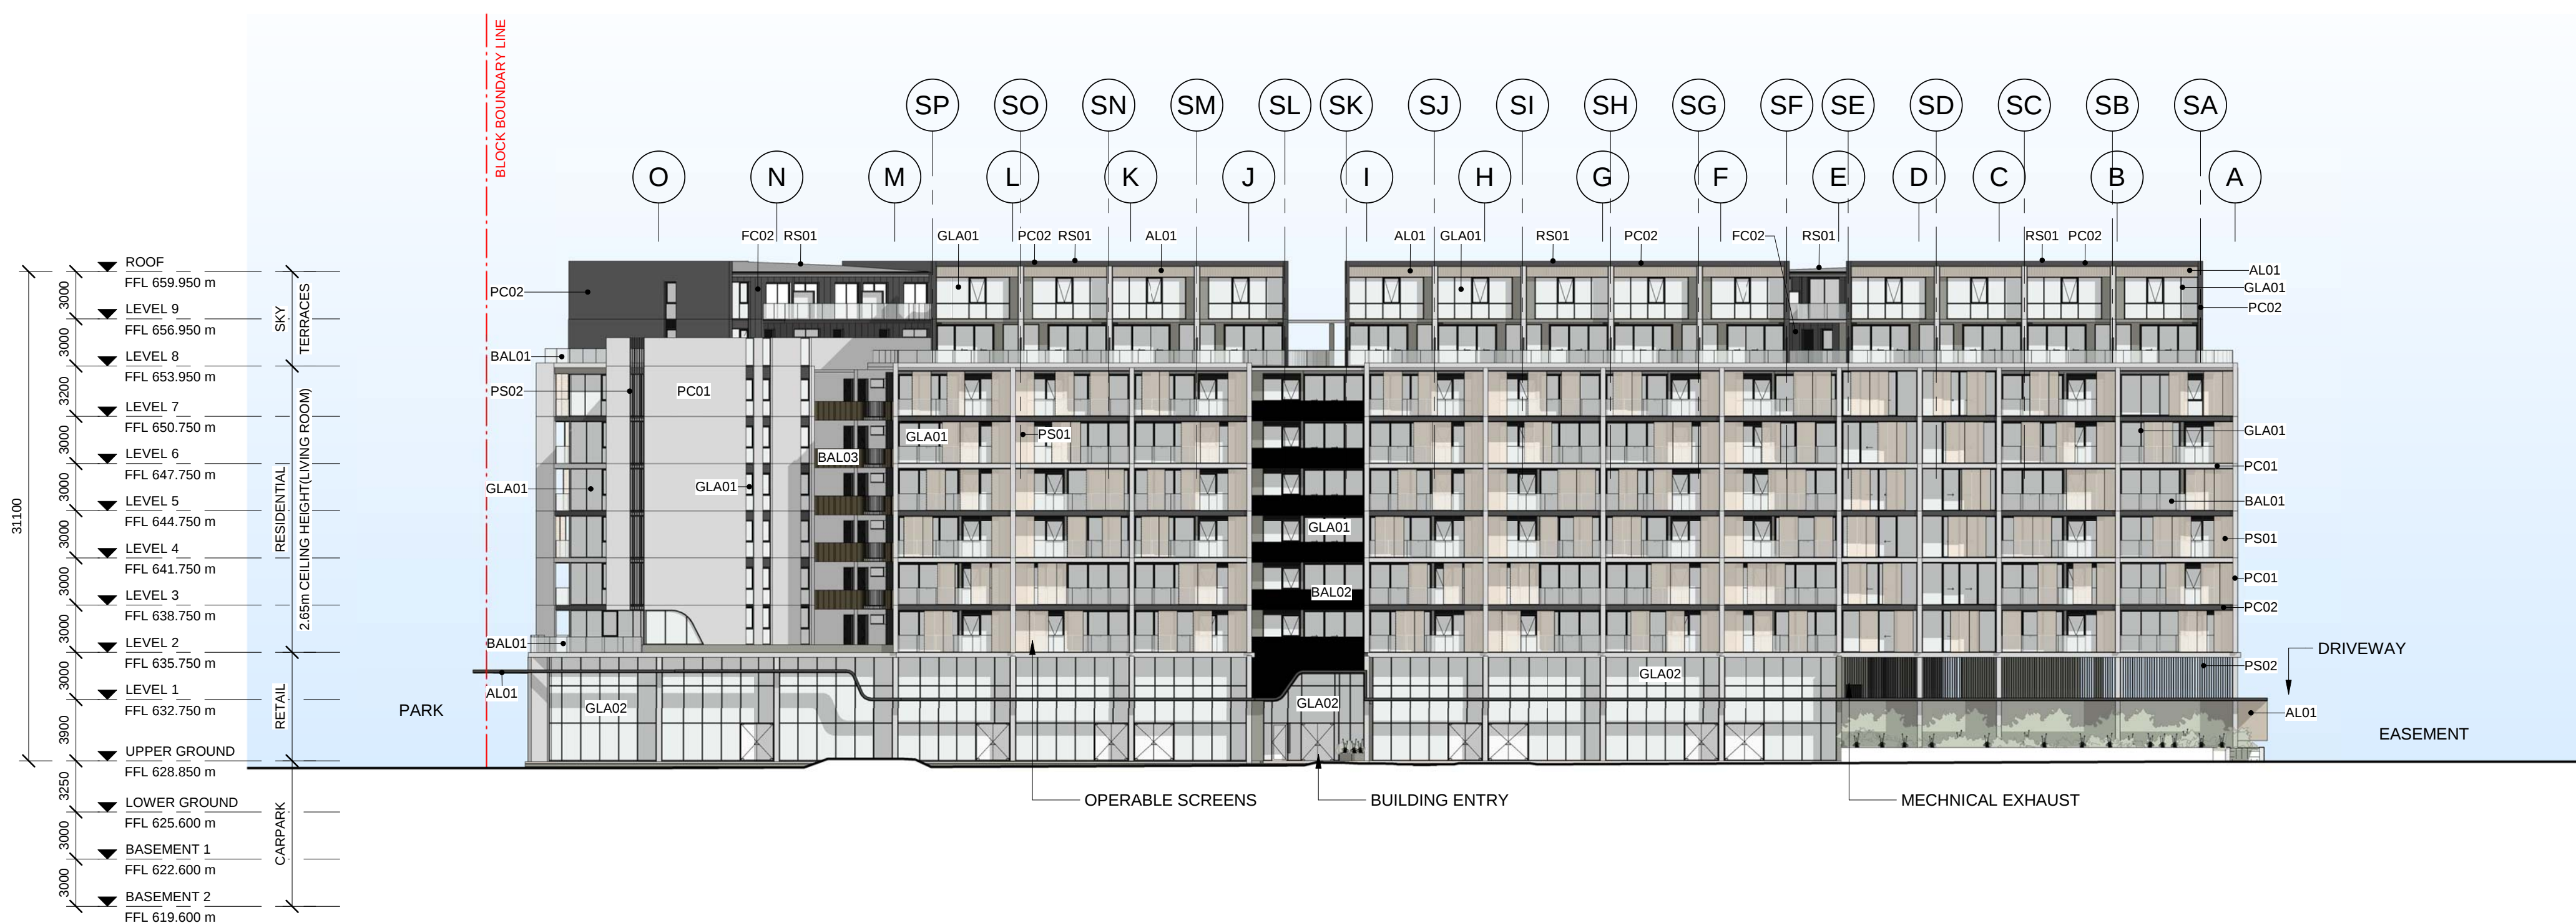

2 WEST ELEVATION
SCALE 1 : 300

jega.




KG CAPITOL

COX

Cox Architecture
www.coxarchitecture.com.au

Scale 1:300

 

Project
Worth Street - Mixed Use

BLOCK 09 SECTION 132
CASEY ACT 2913

Drawing Title

ELEVATIONS

Scale: 1 : 300 @ A1
Date: 21.09.2022

Revision: 4
DA SUBMISSION

Drawing Number: DA-30-01

PLOT STAMP DATE: 11/11/2022 12:28:39 PM