




1 SOUTH ELEVATION
SCALE 1:300

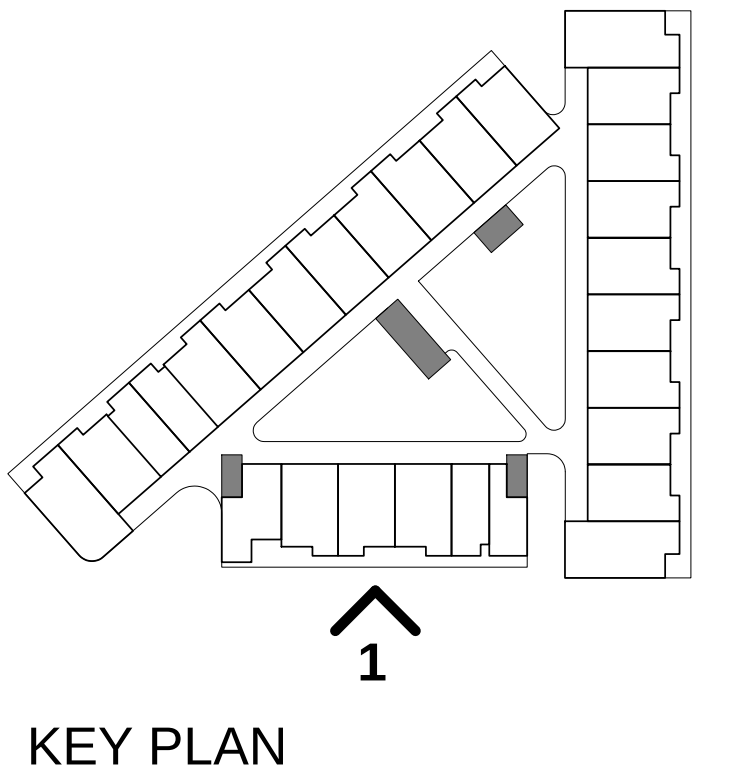


jega.



KGCAPITOL

COX

Cox Architecture
www.coxarchitecture.com.au

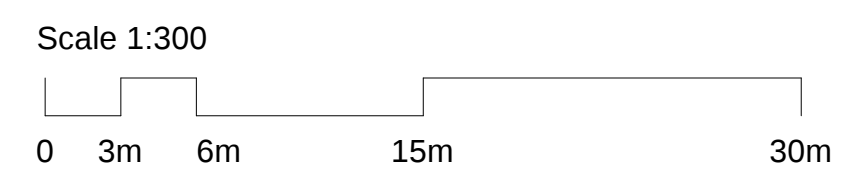

Project
Worth Street - Mixed Use
BLOCK 09 SECTION 132
CASEY ACT 2913
Drawing Title
ELEVATIONS

Scale: 1:300 @ A1
Date: 21.09.2022
Revision: 4
DA SUBMISSION
Drawing Number: DA-30-02

PLOT STAMP DATE: 11/11/2022 12:25:40 PM