



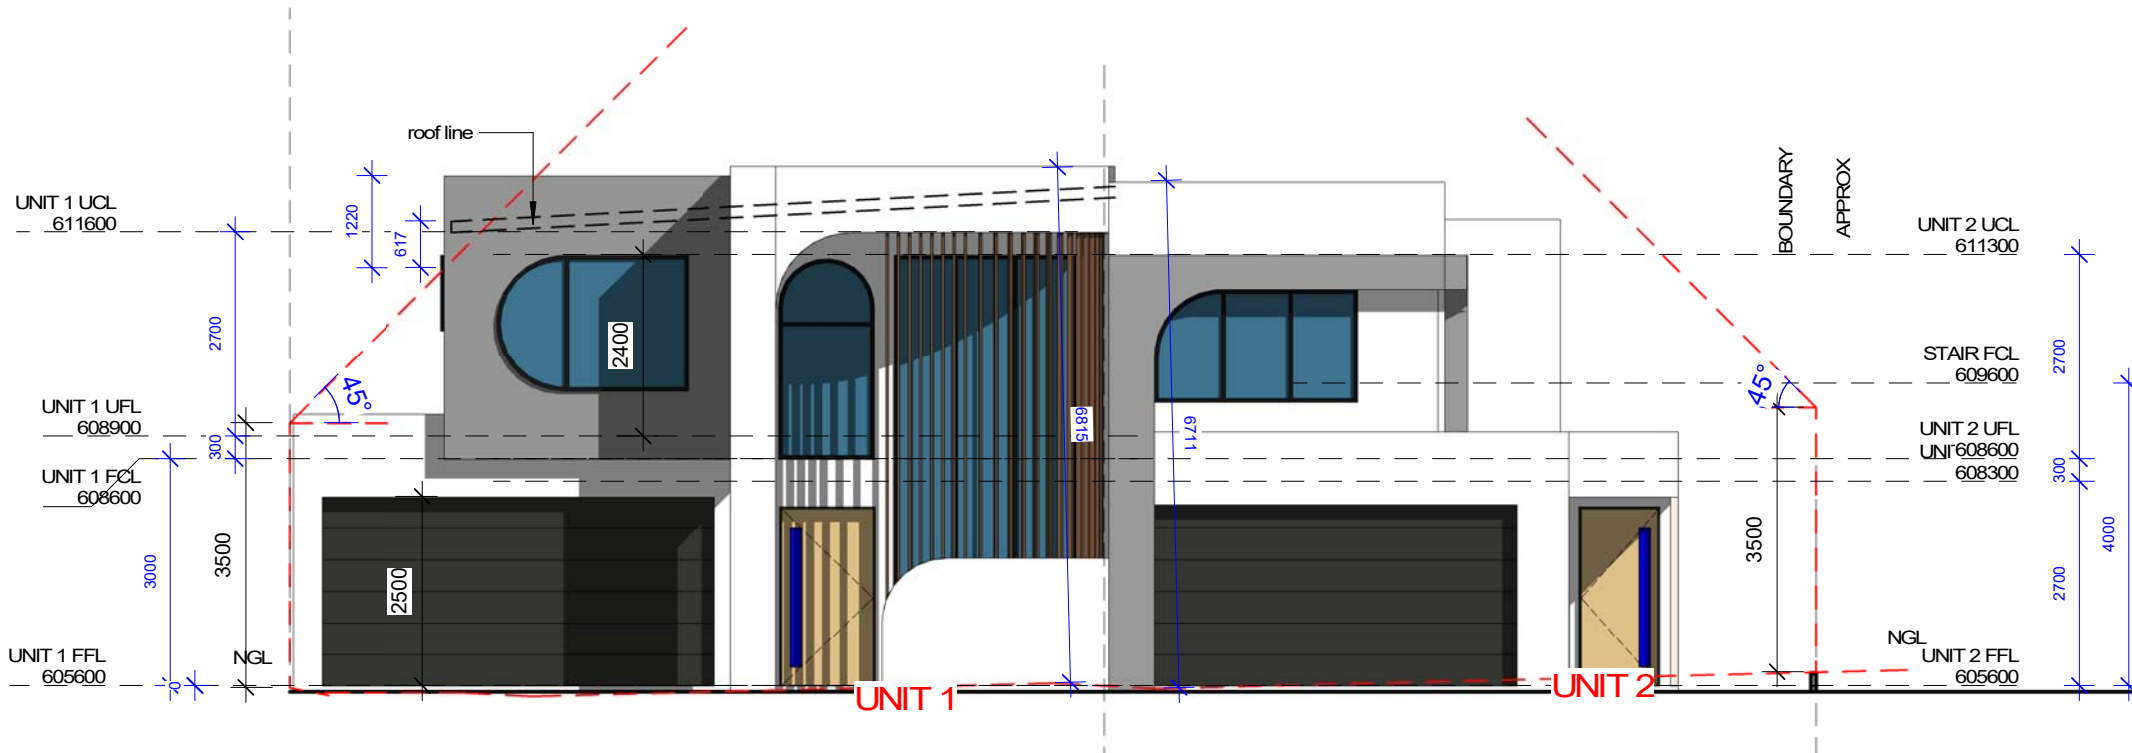

2 **ELEVATION** 1 : 100
UNIT 1 & UNIT 2 South Elevations

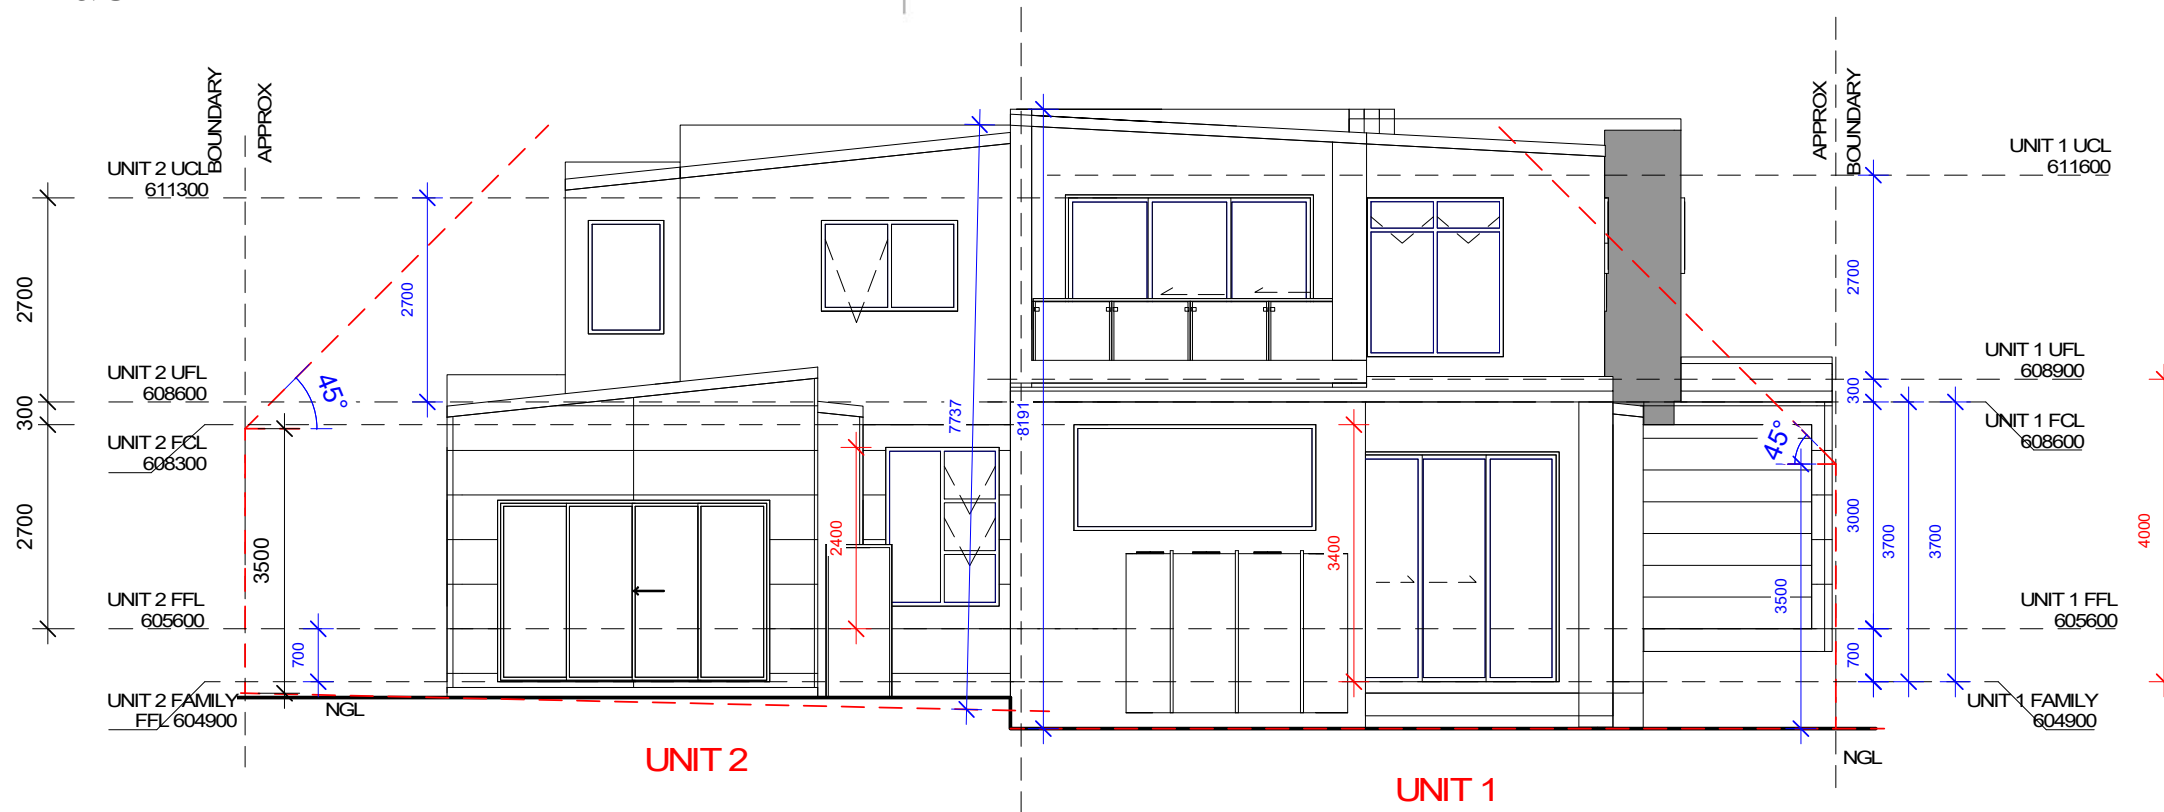


1 **ELEVATION** 1 : 100
UNIT 1 & 2 North Elevation

EXTERNAL COLOURS AND

ROOF FINISH: (GUTTER,FASCIA,DOWNPipes)

COLORBOND
COLOUR: monument

 


EXTERNAL

<https://www.monument.com.au/products/roofing-and-b...>

EXTERNAL WALL RENDER

BRAND:DULUX
COLOUR:LEXICON

 

EXTERNAL

COLORBOND

EXTERNAL RENDER FINISH:

DULUX: GR 12
COLOUR: SILKWORT



THIS DRAWINGS IS PROTECTED BY COPYRIGHT

PROJECT NAME:
PROPOSED NEW
RESIDENCE

BLOCK: 54 SECTION: 10
SUBURB: RED HILL

TITLE:
ELEVATIONS

CLIENT:
JOHN

SCALE:
1 : 100 @A3
SHEET No:
A 201

DATE:
28-10-25
JOB NO:
20002

DRAWN BY:
JASON.C
CHECK BY:
LEO.H

JUST DESIGN
TEL: 0451 163 306
EMAIL: Info@jastdesign.com.au

