


1 DA - FLOOR PLAN - GROUND LEVEL
SCALE: 1:100

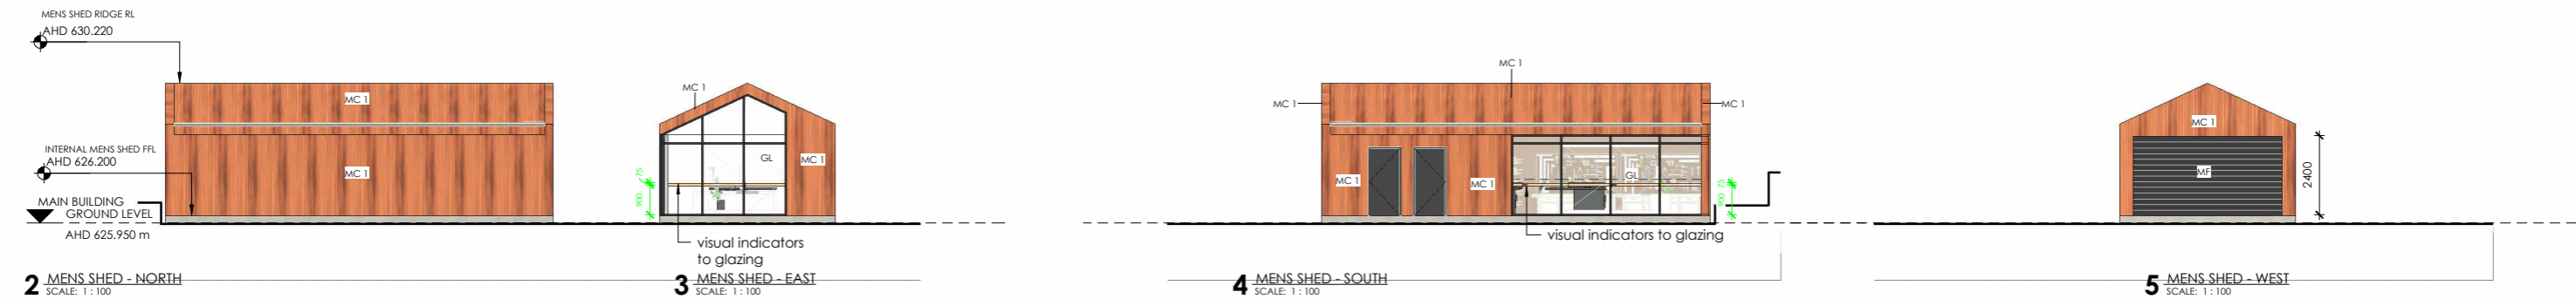

2 MENS SHED - NORTH
SCALE: 1:100

3 MENS SHED - EAST
SCALE: 1:100

4 MENS SHED - SOUTH
SCALE: 1:100

5 MENS SHED - WEST
SCALE: 1:100

MATERIAL SAMPLE SCHEDULE

LIGHTWEIGHT FACADE SYSTEM: CUSTOM ORB PROFILE TYPE: CORETEN OR COLORBOND 'Manor Red' CODE: MC1		FACADE SHROUD: METAL 6MM POWDERCOATED CLADDING COLOUR: MONUMENT OR SIMILAR CODE: MC2		VERANDAH FRAMING: POWDERCOATED METAL FRAMED COLOUR: MONUMENT OR SIMILAR CODE: MF		GLAZING SYSTEM: CLEAR GLAZING POWDERCOATED BLACK FRAME FOR DOORS AND WINDOWS CODE: GL		BALUSTRADE: PERFORATED PATTERNED METAL BALUSTRADE *placeholder image licenced via shutter stock shown CODE: WP		VERANDAH ROOFING SYSTEM: CORRUGATED SHEETS CODE: FS		WALL ART: WALLS WITH COMMUNITY ARTWORK *placeholder image licenced via shutter stock shown CODE: WP	
--	--	---	--	--	--	--	--	---	--	--	--	--	--

FLOOR PLAN - MENS SHED & WASTE ENCLOSURE

B1 S84 WATSON - ALCOHOL AND OTHER DRUG
RESIDENTIAL REHABILITATION FACILITY

Project Client

WINNUNGA
NIMMITYJAH

Scale @ A1 Sheet Size 1:100

Date 18/07/2023
Issue Development Application Issue

Drawing Number: DA-06.13

