
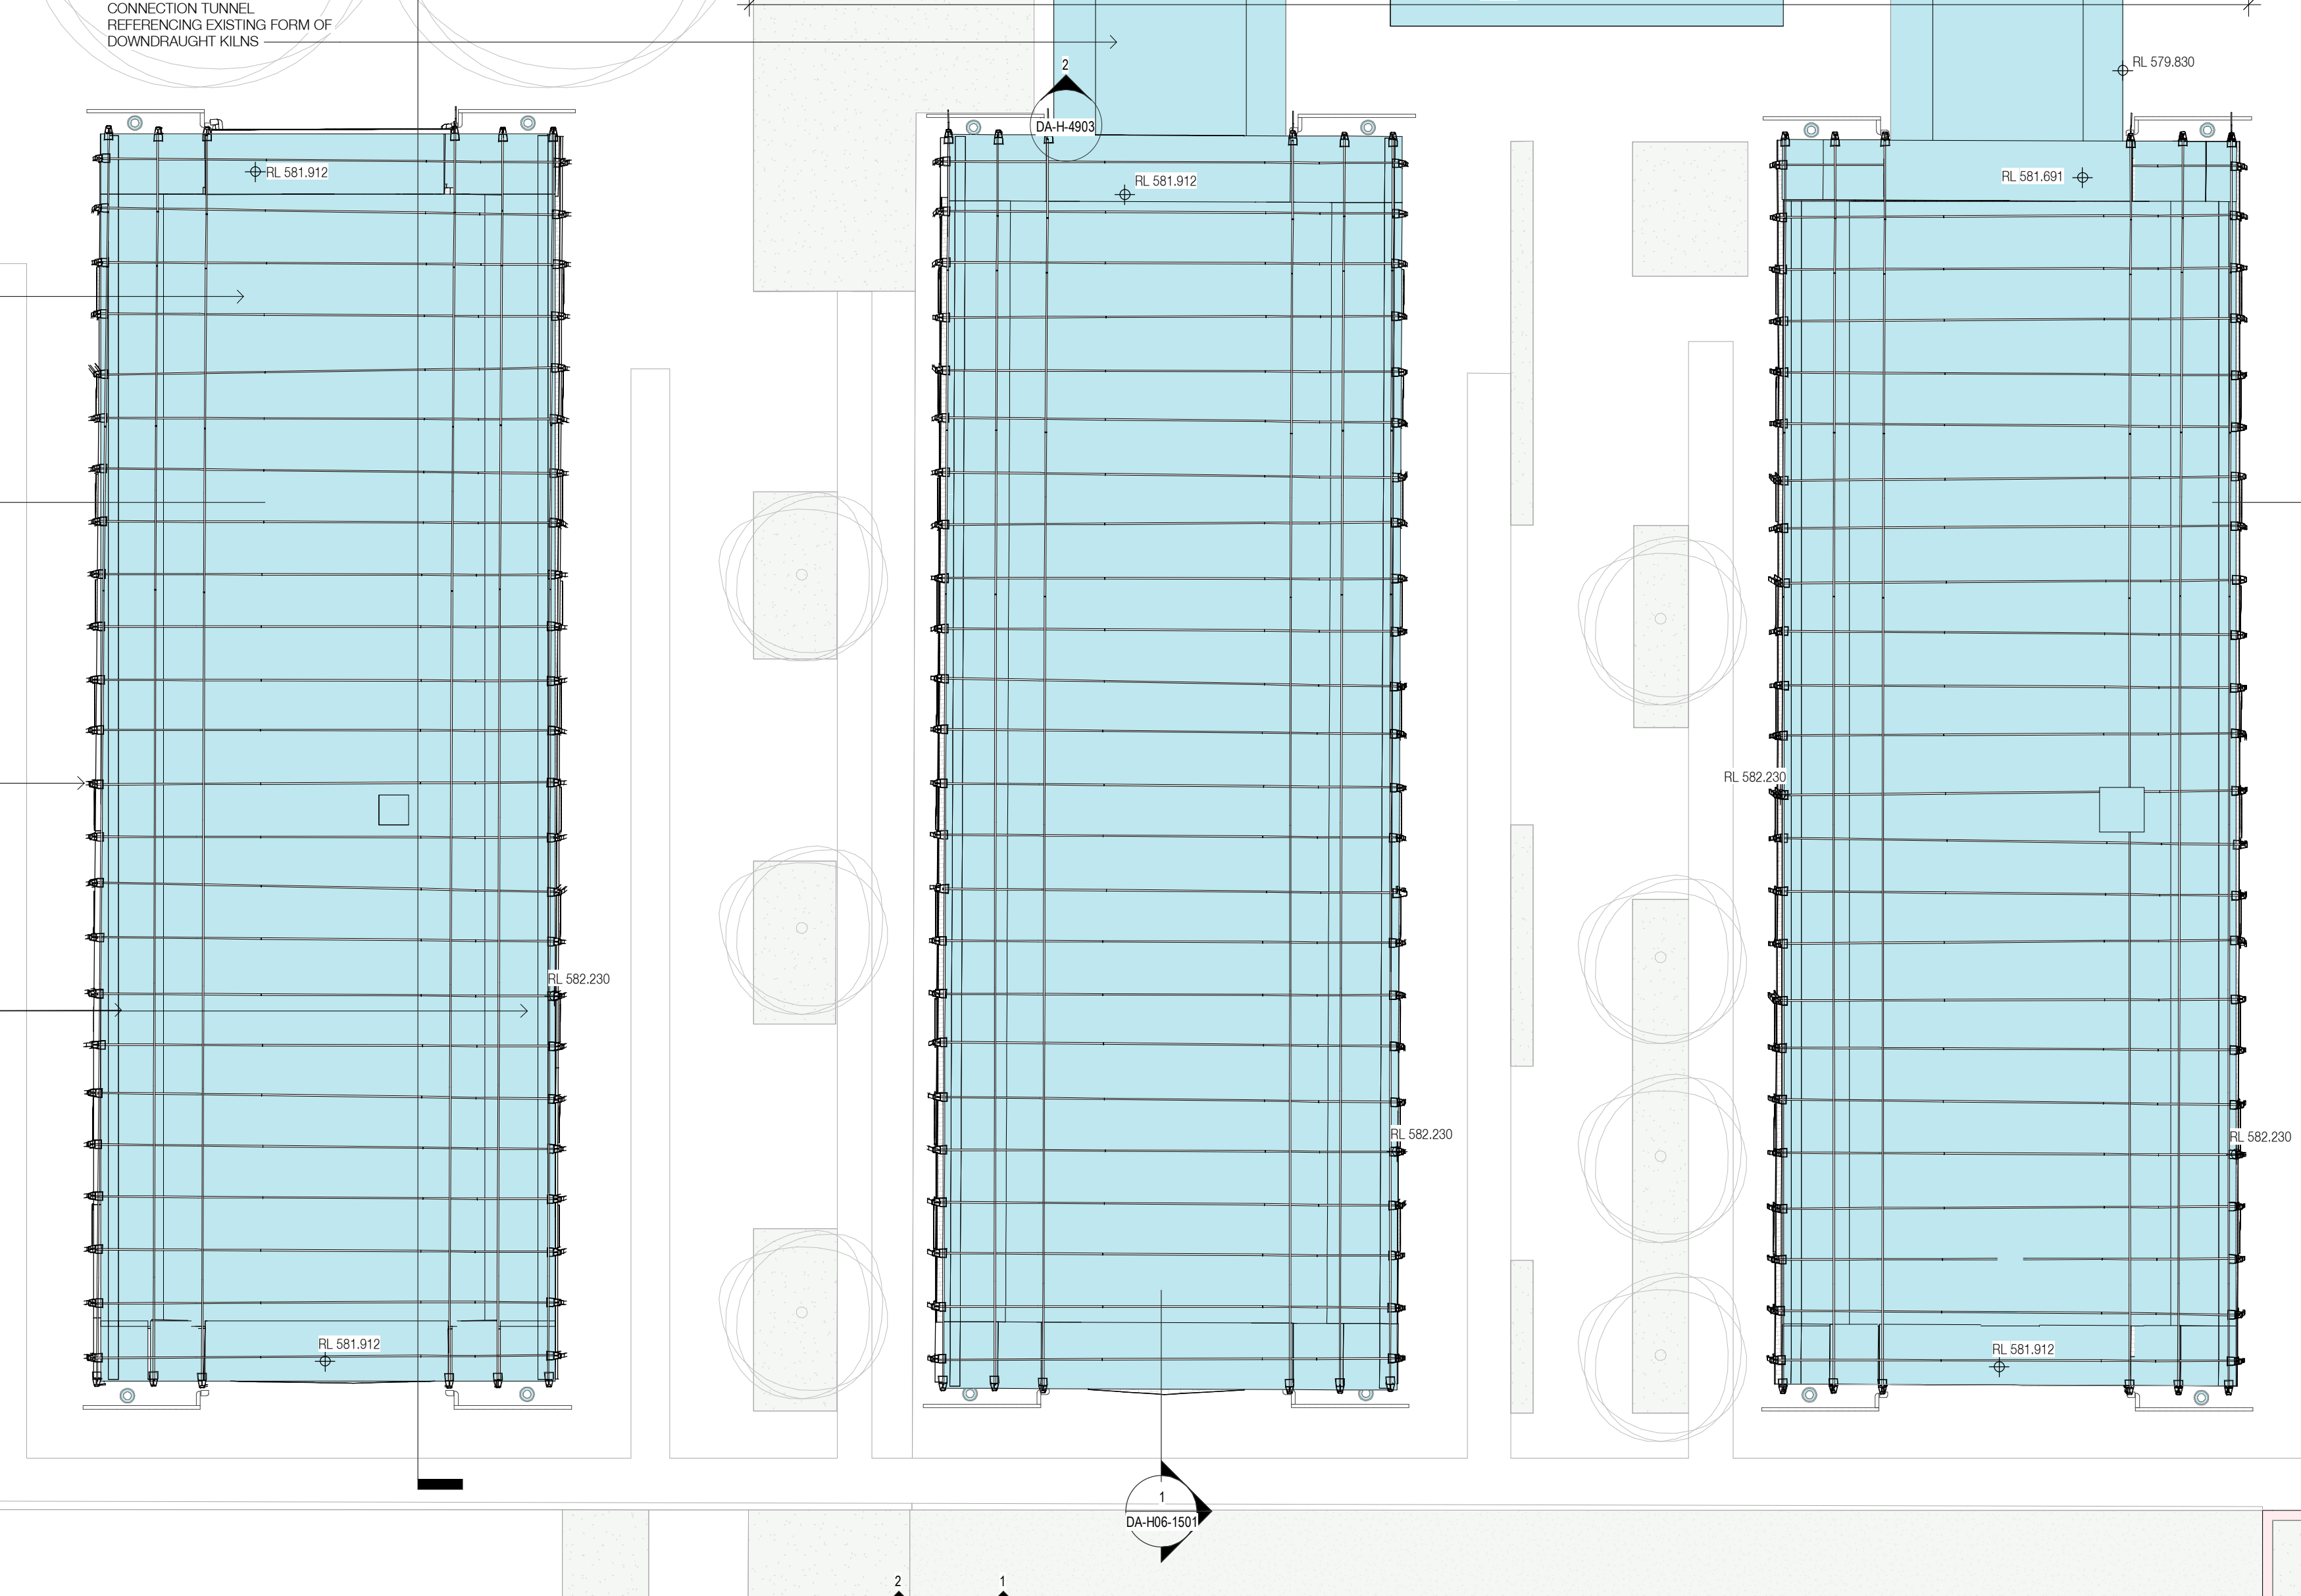


1
DA-H06-1501

4
DA-H-4903

H01 - STAFFORDSHIRE KILN

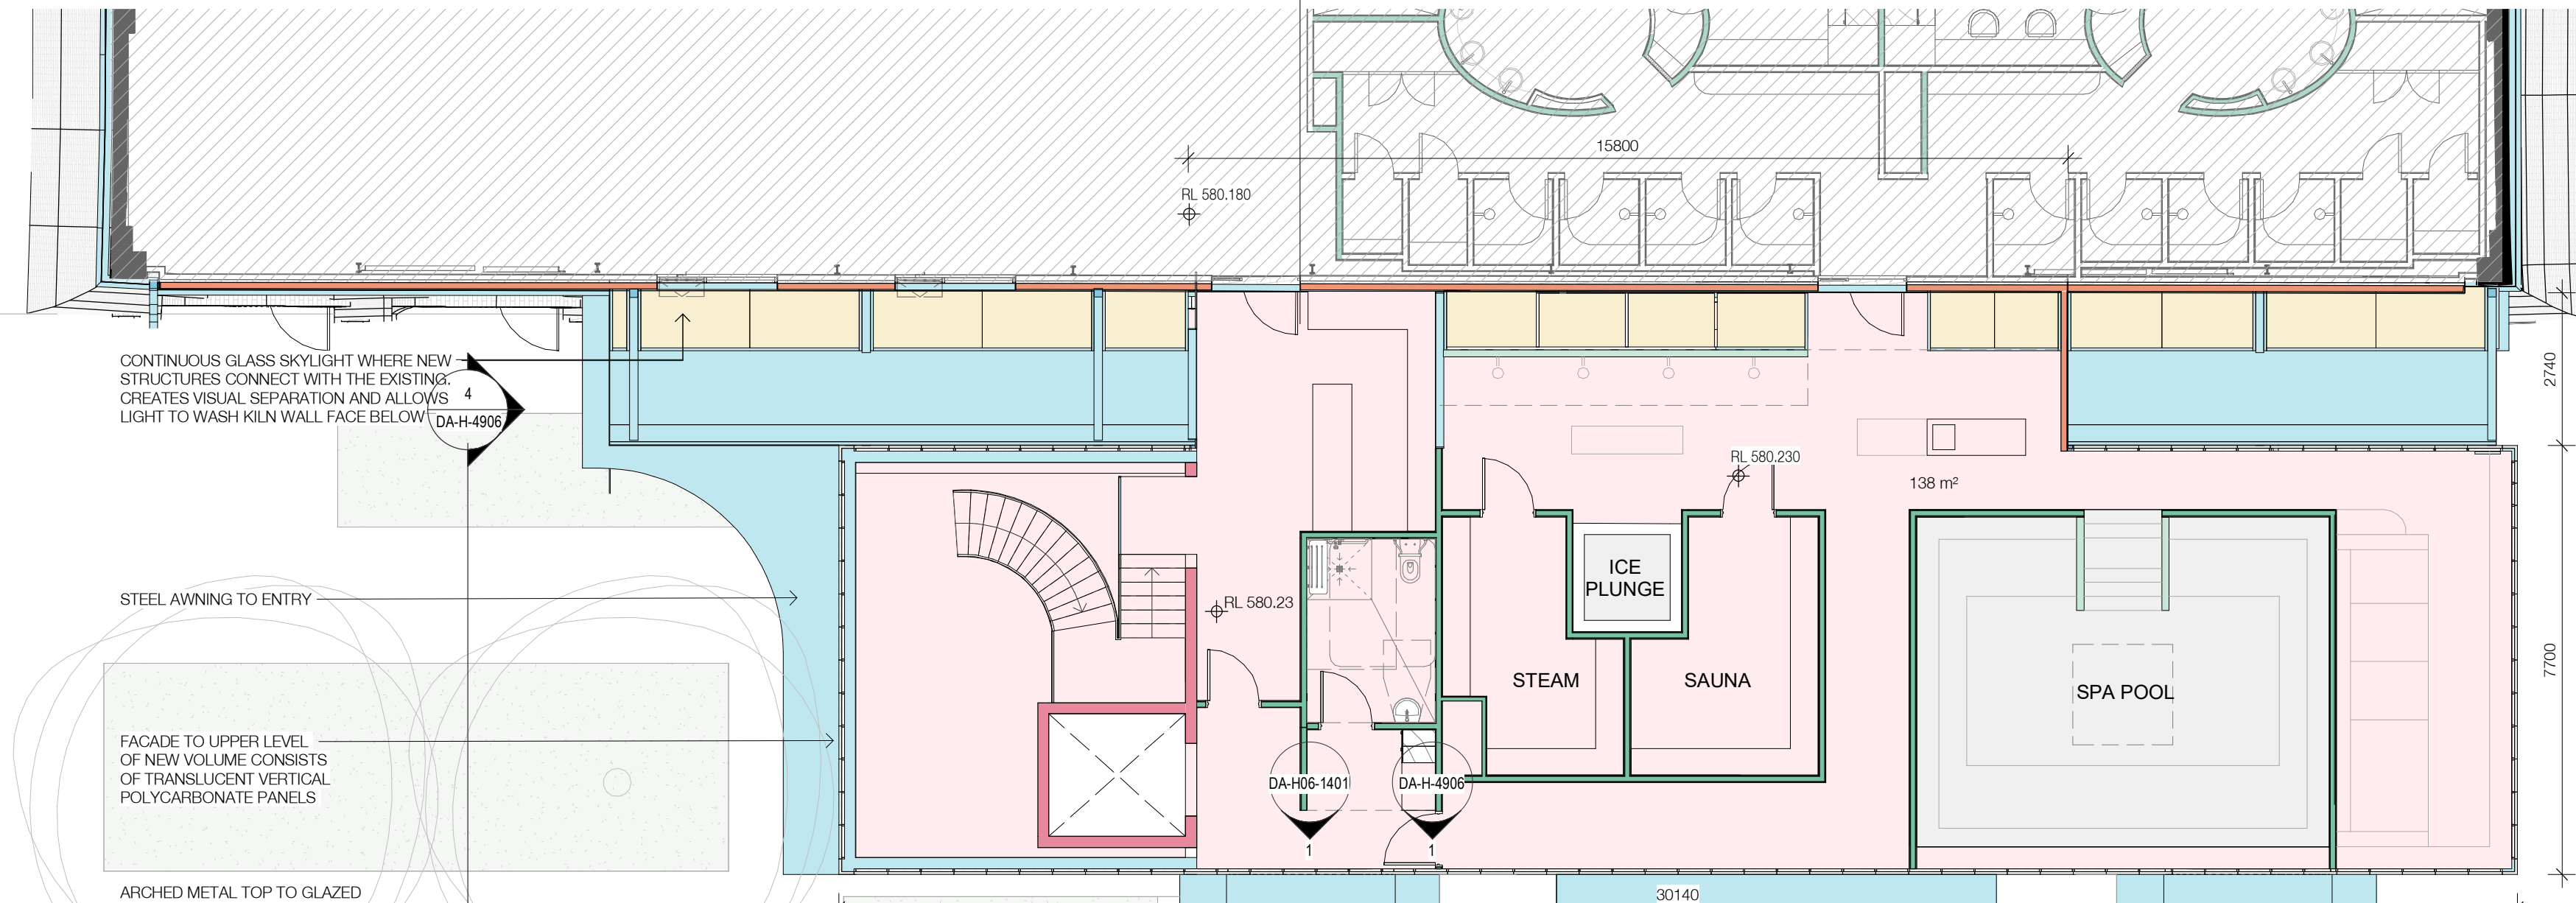

NEW ARCHED METAL ROOF COVERING EXISTING ARCHED ROOF TO KILN - STANDING SEAM IN COLOUR TO MATCH NEW METAL. INTERVENTIONS AROUND THE HERITAGE PRECINCT

2
DA-H06-1501

DA-H06-1402 2

DA-H-4906 3

DA-H06-1452 2

EXISTING VERTICAL STEEL RAIL BEAMS AND CABLES TO TOP RETAINED

CONCEALED GUTTERS AND DOWNPIPES TO BOTH SIDES


- EXISTING
- PROPOSED - METAL
- PROPOSED - REUSED CORRUGATED
- PROPOSED - GLAZED
- PROPOSED - CONCRETE
- PROPOSED - MASONRY
- PROPOSED - TIMBER
- PROPOSED - LIGHTWEIGHT

Nominated Architects: Adam Haddow-7188 | John Pradel-7004

In accepting and utilizing this document the recipient agrees that SJB Architecture (NSW) Pty. Ltd. ACN 081 094 724 T/A SJB Architects, retain all common law, statutory law and other rights including copyright and intellectual property rights. The recipient agrees not to use this document for any purpose other than as intended use; to waive all claims against SJB Architects resulting from unauthorised changes; or to reuse the document on other projects without the prior written consent of SJB Architects. Under no circumstances shall transfer of this document be deemed a sale. SJB Architects makes no warranties of fitness for any purpose. The Builder/Contractor shall verify job dimensions prior to any work commencing. Use figured dimensions only. Do not scale drawings.

Rev	Date	Revision	By	Chk.
1	15.10.2021	For Information	DM	EW
2	08.07.2022	Draft DA Issue	DM	EW
3	15.08.2022	Issue for DA	DM	EW
4	28.04.2023	For Information	DM	EW
5	19.07.2023	For Approval	DM	EW

Client
DOMA

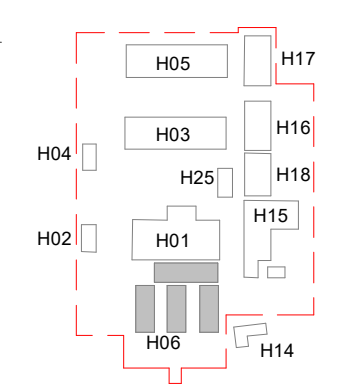

Project
BRICKWORKS HERITAGE CORE - Yarralumla, ACT 2600

Building
H06 - DOWNDRAUGHT KILNS

Drawing Name
Floor Plan - Level 1

Date
19.07.2023

Scale
1 : 100

Sheet Size
@ A1

Drawn
DM

Chk.
EW

Job No.
5479

Drawing No.
DA-H06-1002 / 5

Revision

SJB Architects
Level 2
490 Crown Street
Surry Hills NSW
2010 Australia
T 61 2 9380 9911
F 61 2 9380 9922
www.sjb.com.au



FOR DEVELOPMENT APPLICATION