

1 PROPOSED GROUND FLOOR -PUBLIC
1 : 100

BUILD PROFESSIONAL
DESIGNERS AND BUILDERS


Unit 8, 53 Dundas Court, Phillip; PO BOX 521, Mawson ACT 2607
www.buildprofessional.com.au service@buildprofessional.com.au

ACT Lic. 2009571
NSW Lic. 235967 C
ACN: 137 740 973
ABN: 59 137 740 973

PH: (02) 6225 7222
Fax: (02) 6282 8828

PROJECT TITLE:
INTERIOR/ EXTERIOR
ALTERATIONS/ ADDITIONS

COPYRIGHT ©
THESE PLANS & DESIGN ARE SUBJECT TO COPYRIGHT
AND REMAIN THE PROPERTY OF BUILD PROFESSIONAL
PTY LTD AT ALL TIMES. THEY MAY NOT BE REPRODUCED
IN WHOLE OR IN PART WITHOUT WRITTEN AUTHORITY
FROM BUILD PROFESSIONAL PTY LTD.

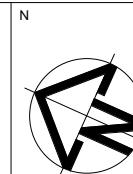


CLIENT:
JOE RITCHIE &
VANESSA HIGGINS

STREET ADDRESS:
55 CORANDERRK STREET

BLOCK: 07 SECTION: 16 SUBURB: REID

DRAWING TITLE:
PUBLIC - FLOOR PLAN

 

SCALE: 1 : 100	DRAWING PHASE CONTRACT	DESIGN: DS2	REVISION 4
DESIGN BY: MH	DATE: 03.07.2025	SHEET NO: A09	VP: -3
DRAWN BY: JM			VC: -