



CANBERRA SAND AND GRAVEL BLOCK 1582 BELCONNEN DEVELOPMENT APPLICATION

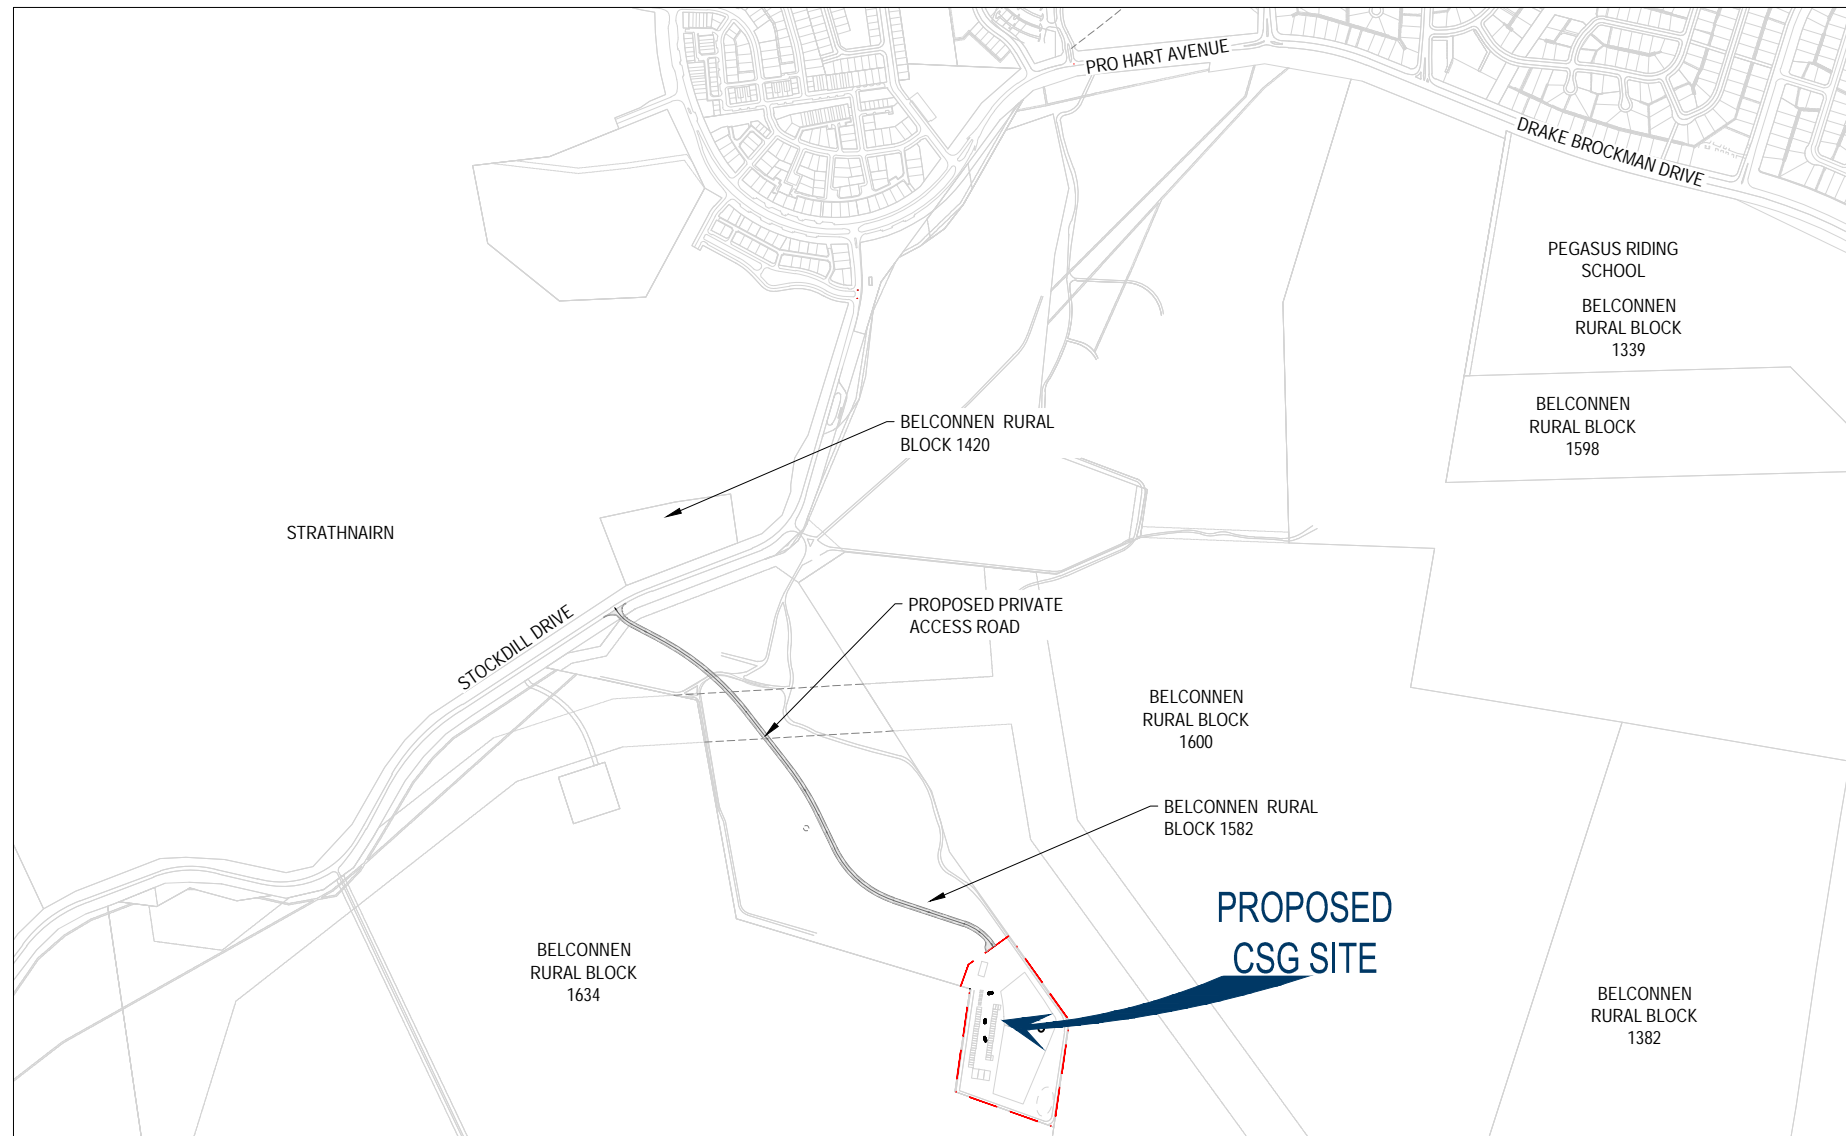

MAY 2022

 

DRAWING SCHEDULE		
Sheet Number	Sheet Description	Sheet No Of No
D000	COVER SHEET	.
D002	GENERAL NOTES	.
D005	GENERAL ARRANGEMENT	.
D010	SITE DETAIL PLAN	SHEET 1 OF 3
D011	SITE DETAIL PLAN	SHEET 2 OF 3
D012	SITE DETAIL PLAN	SHEET 3 OF 3
D020	TYPICAL CROSS SECTIONS	.
D030	CROSS SECTIONS - ROAD 01	SHEET 1 OF 6
D031	CROSS SECTIONS - ROAD 01	SHEET 2 OF 6
D032	CROSS SECTIONS - ROAD 01	SHEET 3 OF 6
D033	CROSS SECTIONS - ROAD 01	SHEET 4 OF 6
D034	CROSS SECTIONS - ROAD 01	SHEET 5 OF 6
D035	CROSS SECTIONS - ROAD 01	SHEET 6 OF 6
D050	LONGITUDINAL SECTION	SHEET 1 OF 3
D051	LONGITUDINAL SECTION	SHEET 2 OF 3
D052	LONGITUDINAL SECTION	SHEET 3 OF 3
D060	STORMWATER AND WSUD MASTER PLAN	.
D090	DETAIL PLAN ACCESS ROAD	SHEET 1 OF 2
D091	SIGHT DISTANCE PLAN	.
D095	VEHICLE TURNING PLAN	SHEET 1 OF 2
D096	VEHICLE TURNING PLAN	SHEET 2 OF 2
D100	CONCEPT SEDIMENT AND EROSION CONTROL PLAN	.
D120	GRADING PLAN	SHEET 1 OF 5
D121	CSG SITE GRADING PLAN	SHEET 2 OF 5
D122	CSG SITE GRADING PLAN	SHEET 3 OF 5
D123	CSG SITE GRADING SECTION	SHEET 4 OF 5
D124	CSG SITE GRADING SECTION	SHEET 5 OF 5
D127	WASTE MANAGEMENT PLAN	.