

PROPOSED MIXED USE DEVELOPMENT

CLIENT:
BULUM GROUP

PROJECT STAGE
**DEVELOPMENT
APPLICATION**




**ACT
CONSULTING
ENGINEERS**

CIVIL • STRUCTURAL • HYDRAULIC

**PROJECT NUMBER
22-796**

PROJECT LOCALITY

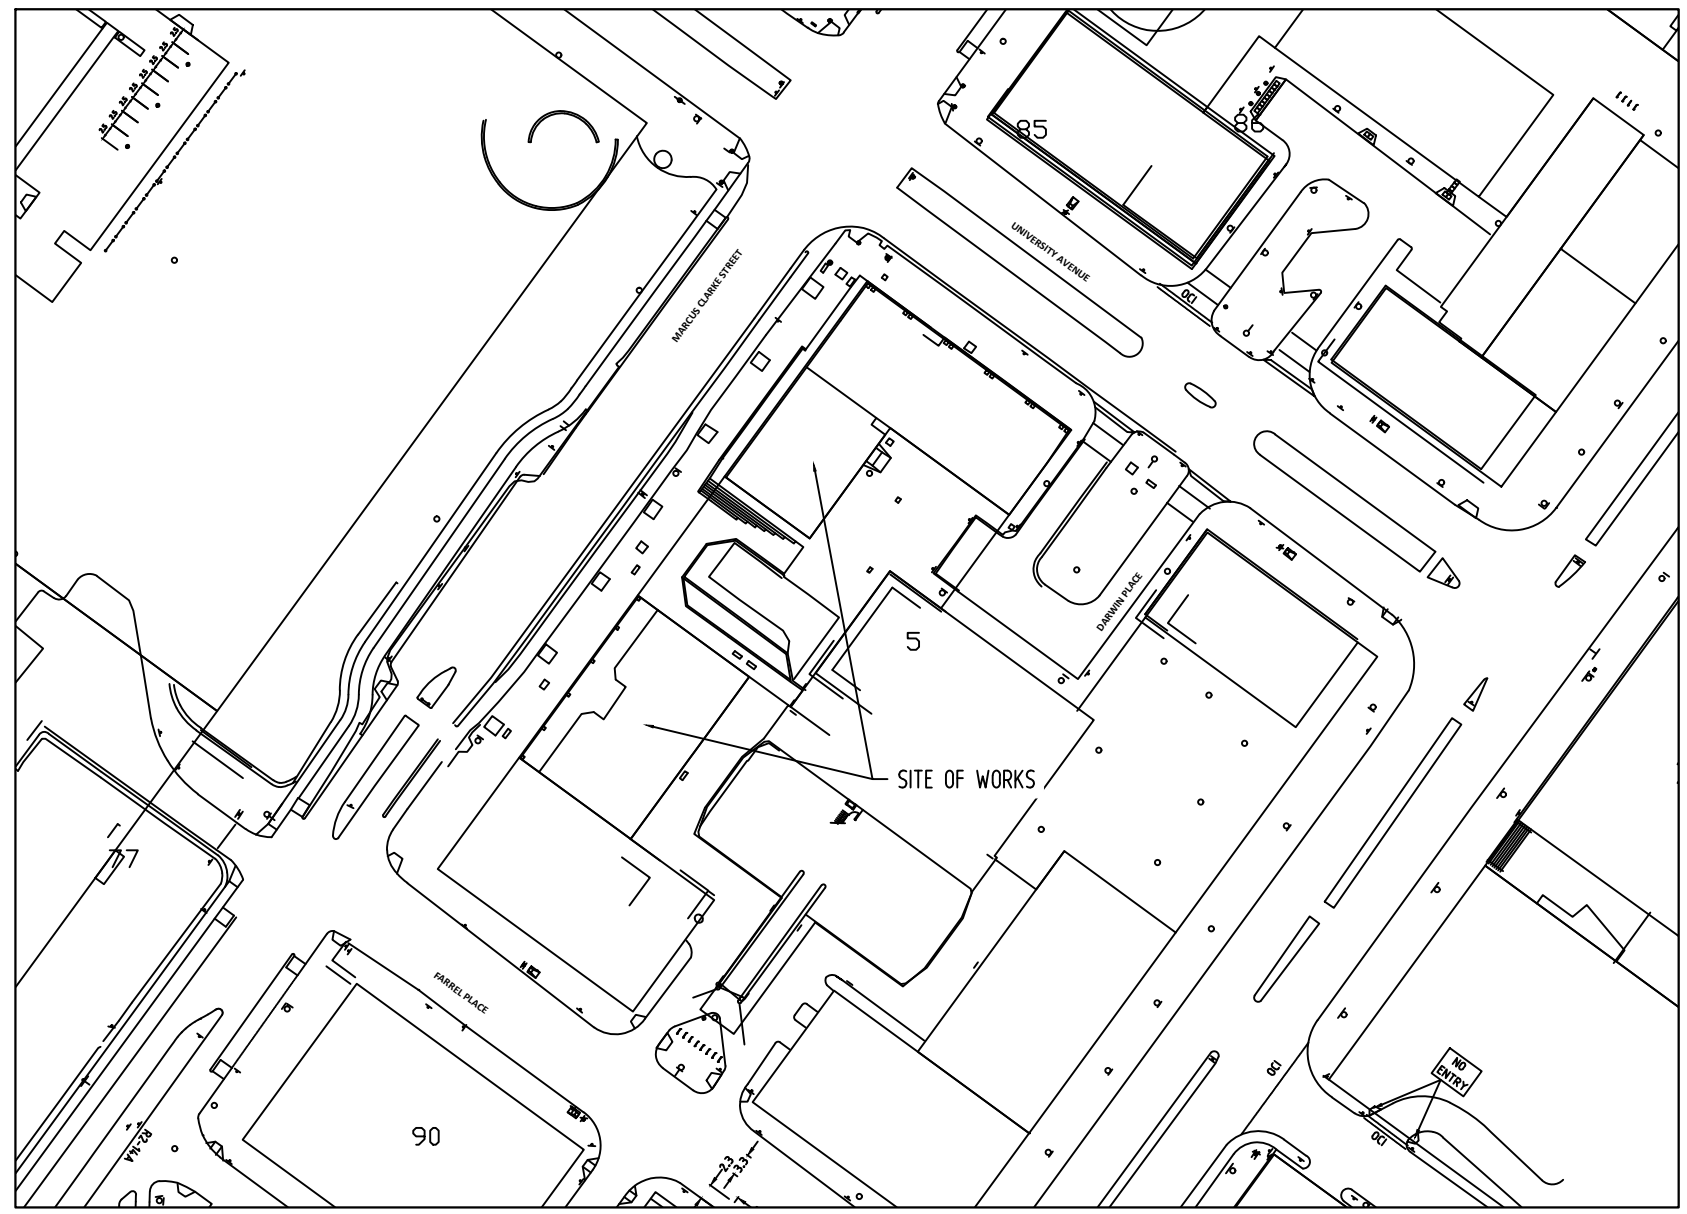

DRAWING INDEX

DRAWING NUMBER	DRAWING TITLE
C01	GENERAL ARRANGEMENTS PLAN
C02	GENERAL CONSTRUCTION NOTES AND DETAILS
C03	LANDSCAPE MANAGEMENT & PROTECTION PLAN
C04-01	SEDIMENT AND EROSION CONTROL NOTES 1
C04-02	SEDIMENT AND EROSION CONTROL NOTES 2
C04-03	SEDIMENT AND EROSION CONTROL PLAN
C05	EXTERNAL SERVICES PLAN
C06	CIVIL WORKS PLAN
C07	CIVIL WORKS DETAILS
C08	STORMWATER MANAGEMENT PLAN

**BLOCK 2 & 7 SECTION 5
CANBERRA CITY**