

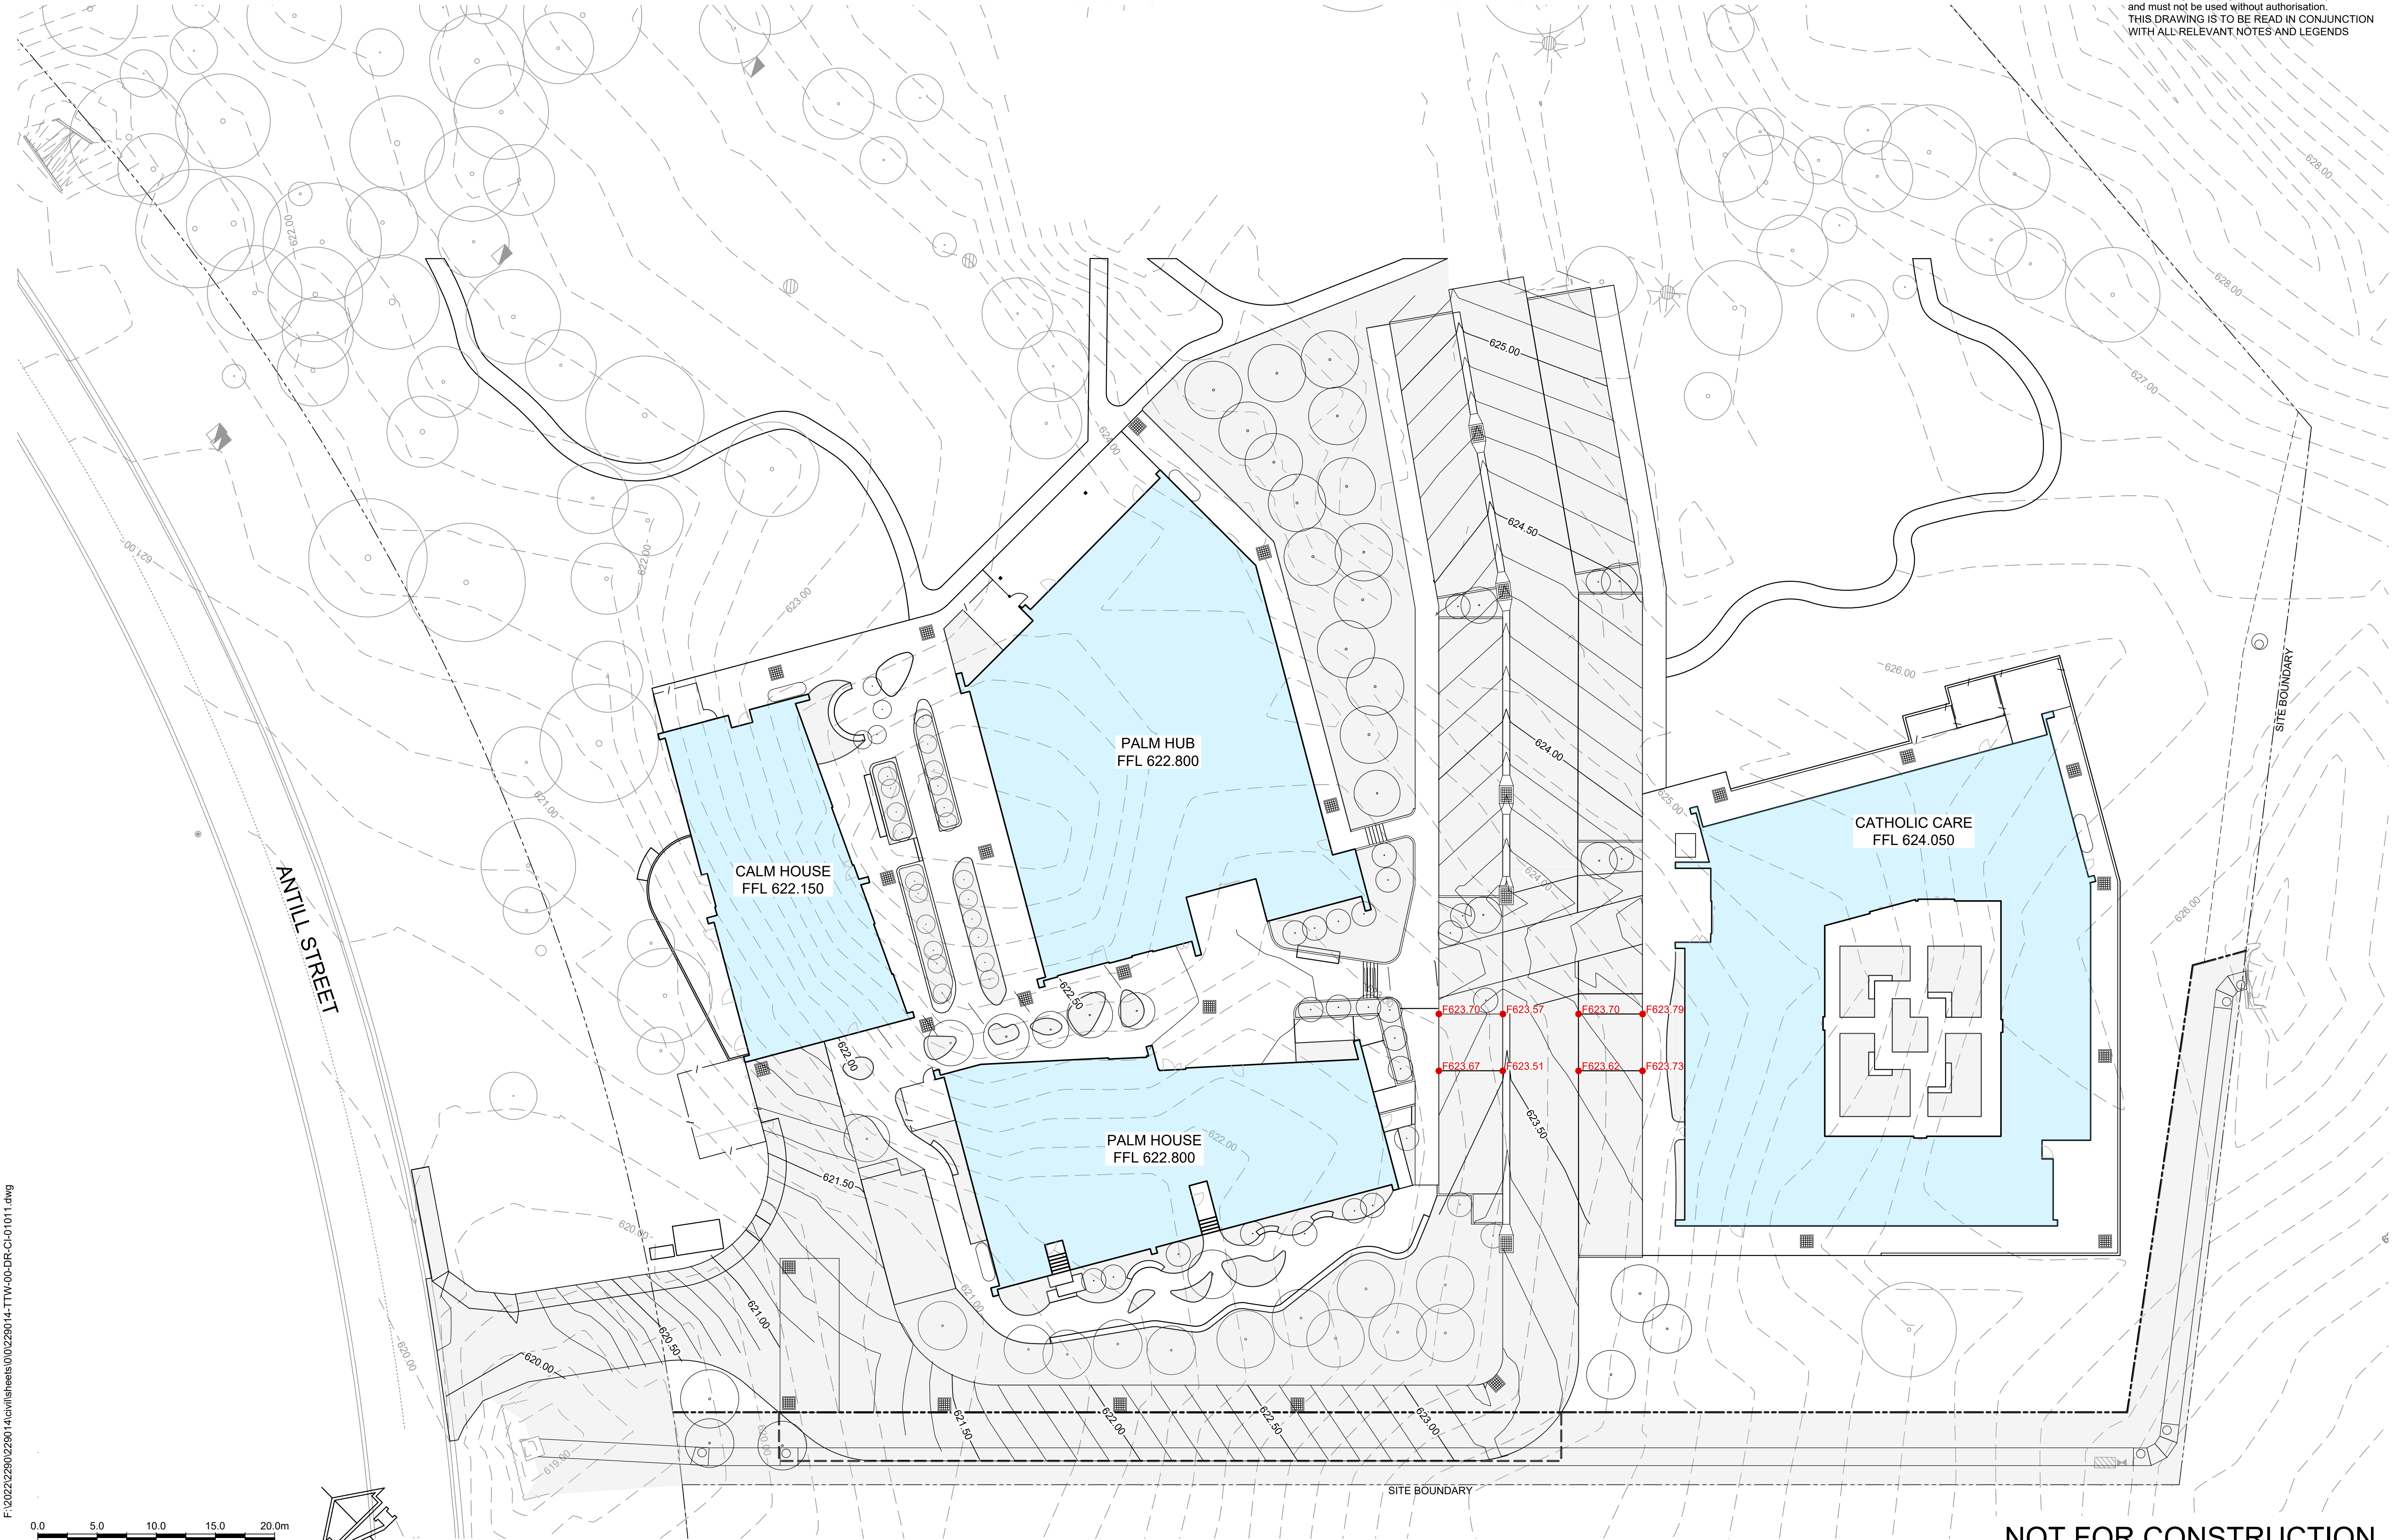


This drawing is copyright and is the property of TTW and must not be used without authorisation. THIS DRAWING IS TO BE READ IN CONJUNCTION WITH ALL RELEVANT NOTES AND LEGENDS

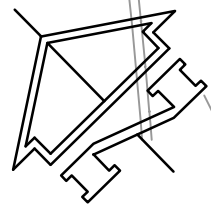

F:\2022\229014\civil\sheet\0\0\229014-TTW-00-DR-CI-01011.dwg

 

NOT FOR CONSTRUCTION

B	100% PSP	RC	EM	06.07.2023			
A	80% PSP	RC	EM	28.04.2023			
Rev	Description	Eng	Draft	Date	Rev	Description	Eng
			Draft	Date			Draft

Architecture:



Engineer:



612 6285 1766 | Level 5, 224 Bunda St, Canberra City, ACT 2601



Project:

WATSON HEALTH HUB
BLOCK 1 SECTION 84
WATSON, ACT

Drawing Title:

GEOMETRY
ALIGNMENT CONTROL
AND GRADING PLAN

Scale at A1

Drawn

Designed

Approved

EM

CP

Project No

Originator

Zone

Type

Role

Sheet No.

Rev

229014-TTW-00-DR-CI-01011-B

06.07.2023 12:47 PM