


CEILING LEGEND

- CX-XXXX CEILING TYPE - CEILING HEIGHT ABOVE FFL
- BH PLASTERBOARD BULKHEAD
- A/P CEILING ACCESS PANEL
- DOWN LIGHTS
- ▬ LED/FLURO LIGHTS
- WALL LIGHTS
- CX-XXXX SUSPENDED PLASTERBOARD CEILING LINING, AS SPECIFIED
- CX-XXXX SUSPENDED WET AREA PLASTERBOARD CEILING LINING, AS SPECIFIED
- CX-XXXX SUSPENDED CFC SOFFIT LINING AS SPECIFIED
- ▬ NEW WALL
- COL NEW COLUMN
- DP-XX DOWNPIPE TYPE XX
- FHR FIRE HOSE REEL
- VP VENT PIPE


NOTES:

1. READ IN CONJUNCTION WITH ELECTRICAL, MECHANICAL, SECURITY AND FIRE DRAWINGS FOR DETAILS OF FIXTURES AND CEILING FITTINGS SELECTION
2. READ IN CONJUNCTION WITH FINISHES SCHEDULE
3. ALL DIMENSIONS TO CENTRE OF SERVICE FITTING UNLESS OTHERWISE STATED

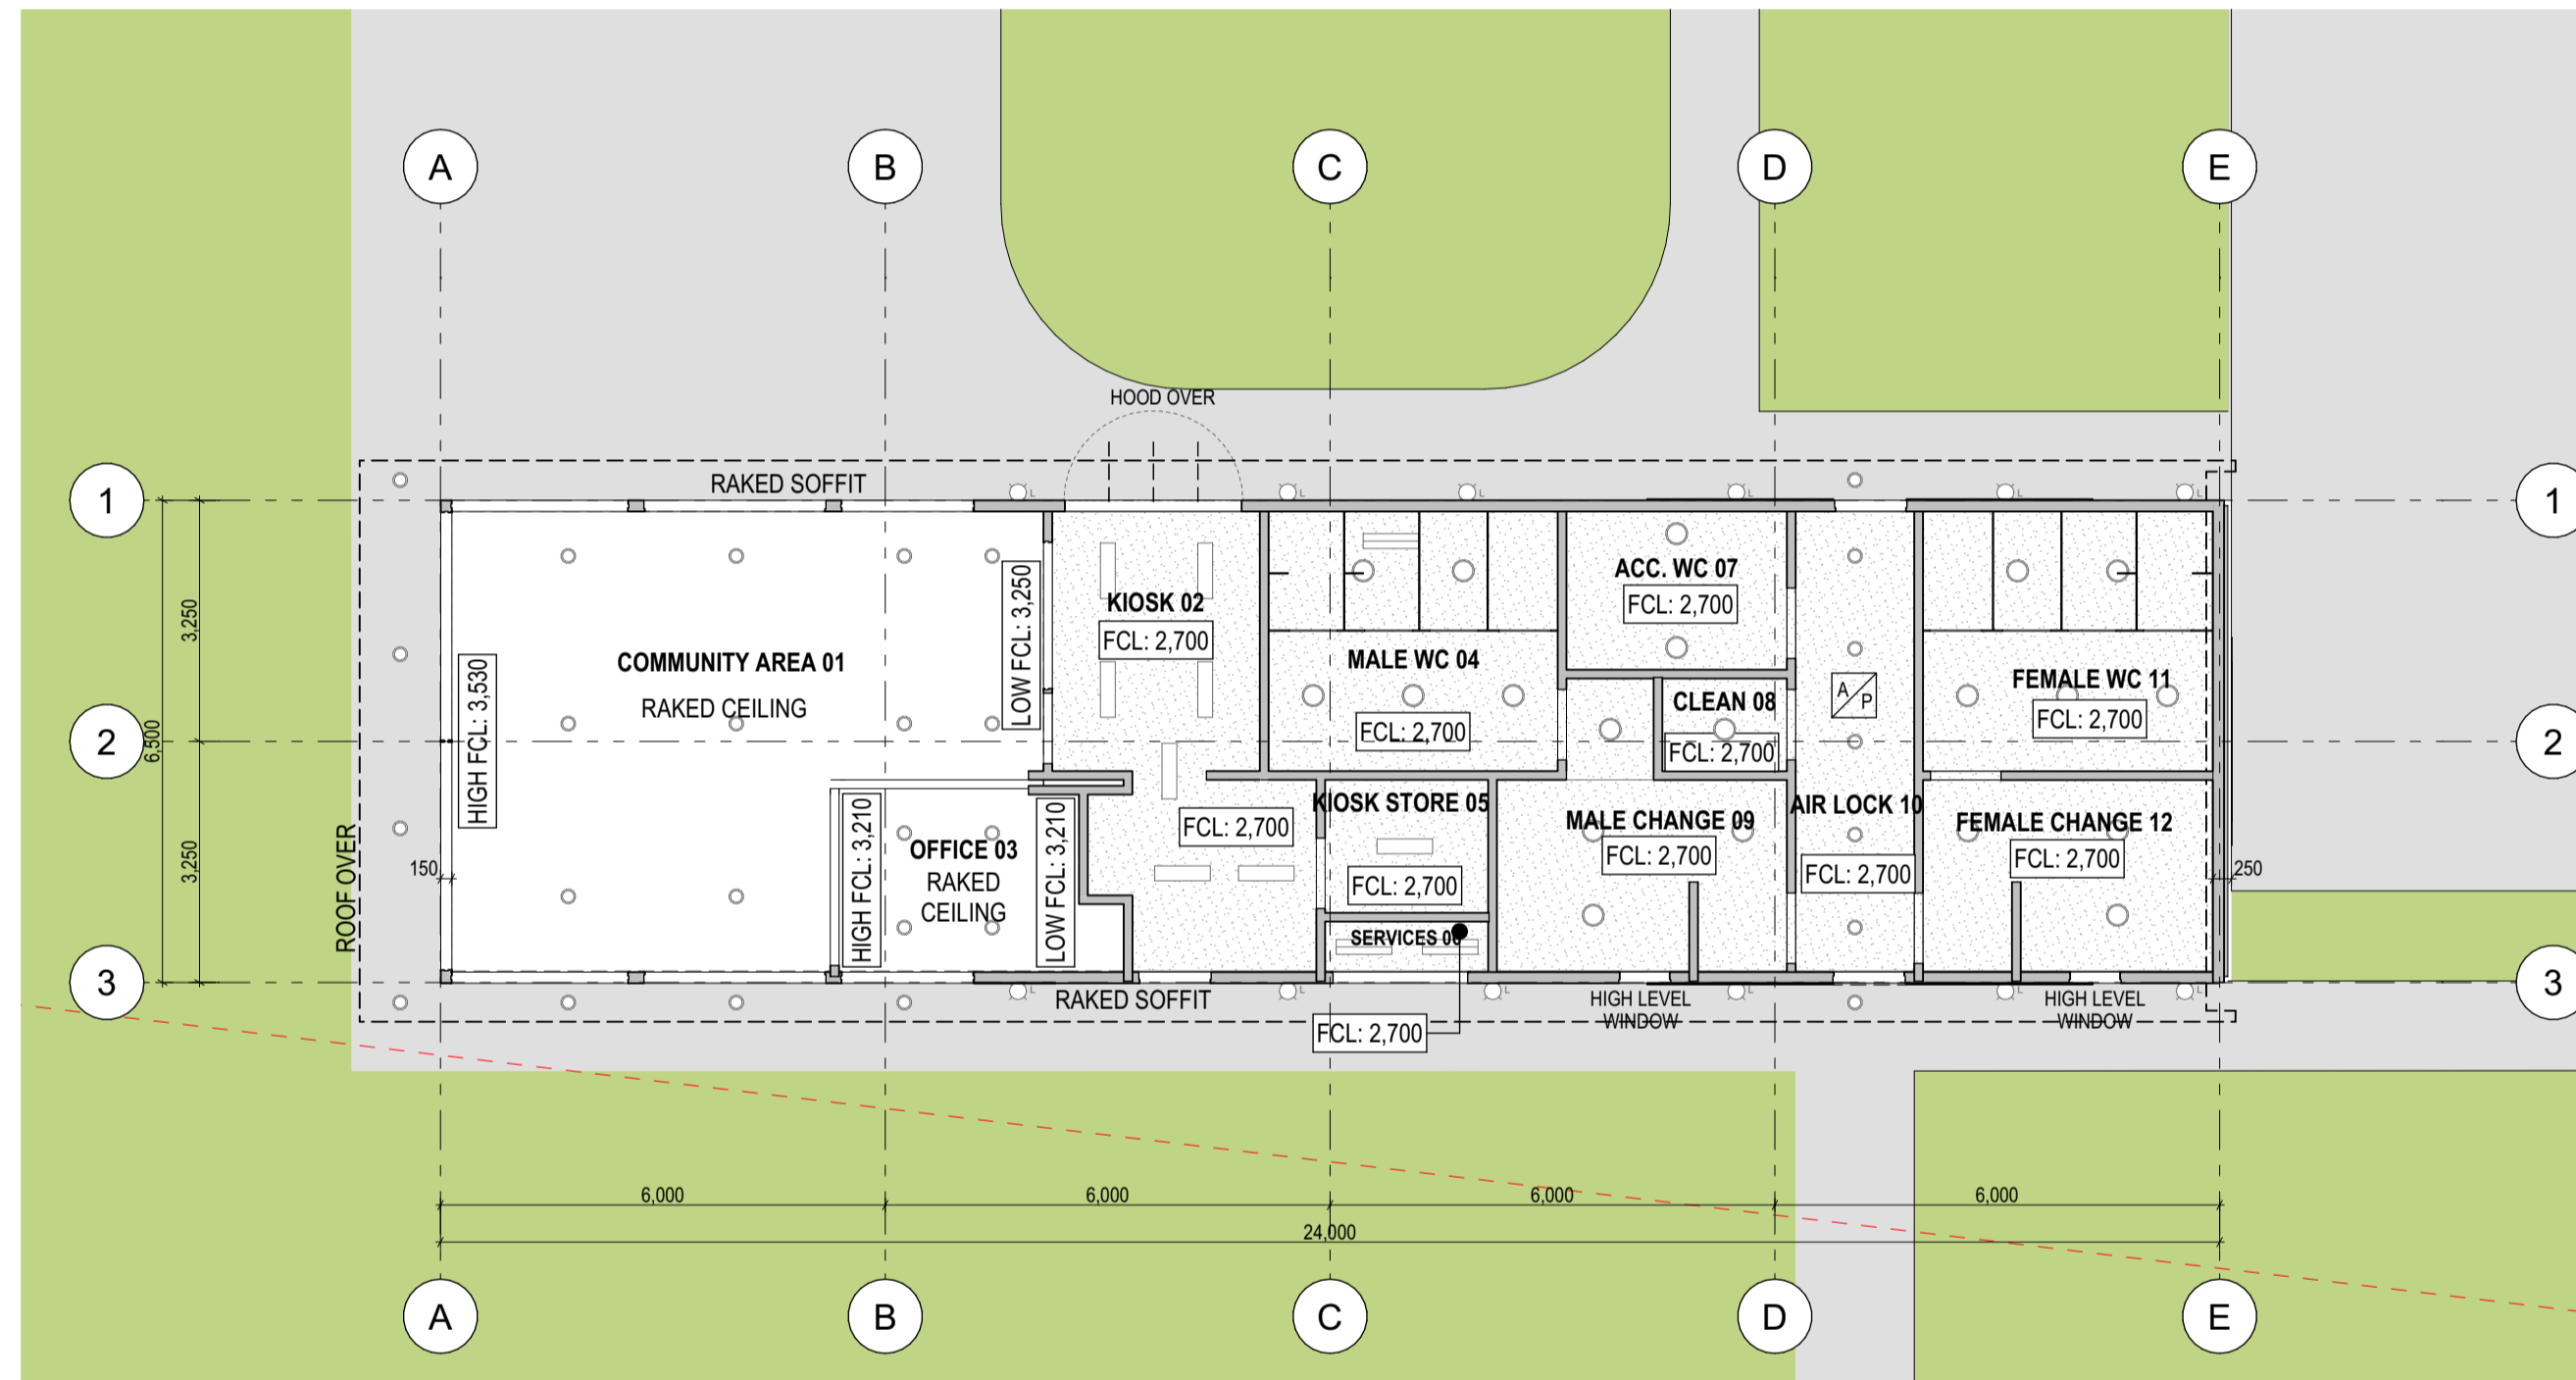


GENERAL NOTES

- ALL MEASUREMENTS ARE IN MILLIMETRES
- FIGURED DIMENSIONS TAKE PRECEDENCE OVER SCALED DIMENSIONS
- CONTRACTOR TO VERIFY ALL DIMENSIONS ON SITE AND SEEK INSTRUCTIONS BEFORE PROCEEDING IF ANY DISCREPANCIES ARE FOUND

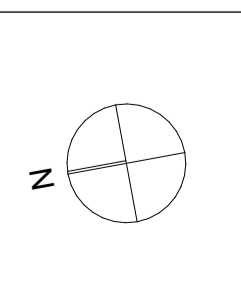

**PRELIMINARY
NOT FOR CONSTRUCTION**

Amendments			Amendments		
PO	Date	Description	Rev	Date	Description
P0	15/09/2023				

 

Client

Cardno
Eastern Creek, Level 4, Constitution Ave
Canberra, ACT, 2601
02 612 4000
www.cardno.com.au

ACT
Government

ck architecture

Level 1, Thisiger House
24 Thisiger Court, Deakin ACT 2600
T +61 2 6273 1003
architectureCK.com.au
Primary Nominee: Cassandra Keller;
ACT Reg. 1076; NSW Reg. 10203;
ABN 67 154 909 332

Project **New Gungahlin Tennis Facility**

Address: Amaroo B4 S109 - Northern Side, Canberra
Ngunawal Country, ACT

Drawn: **Reflected Ceiling Plans
REFLECTED CEILING PLAN**

Scale: 1:100 @ A1	Drawn: WJ	Checked: WJ
Plot Date: 22/09/2023	Project No: 21-090	Drawing No: DA-160
		Issue: P0

Key Plan