


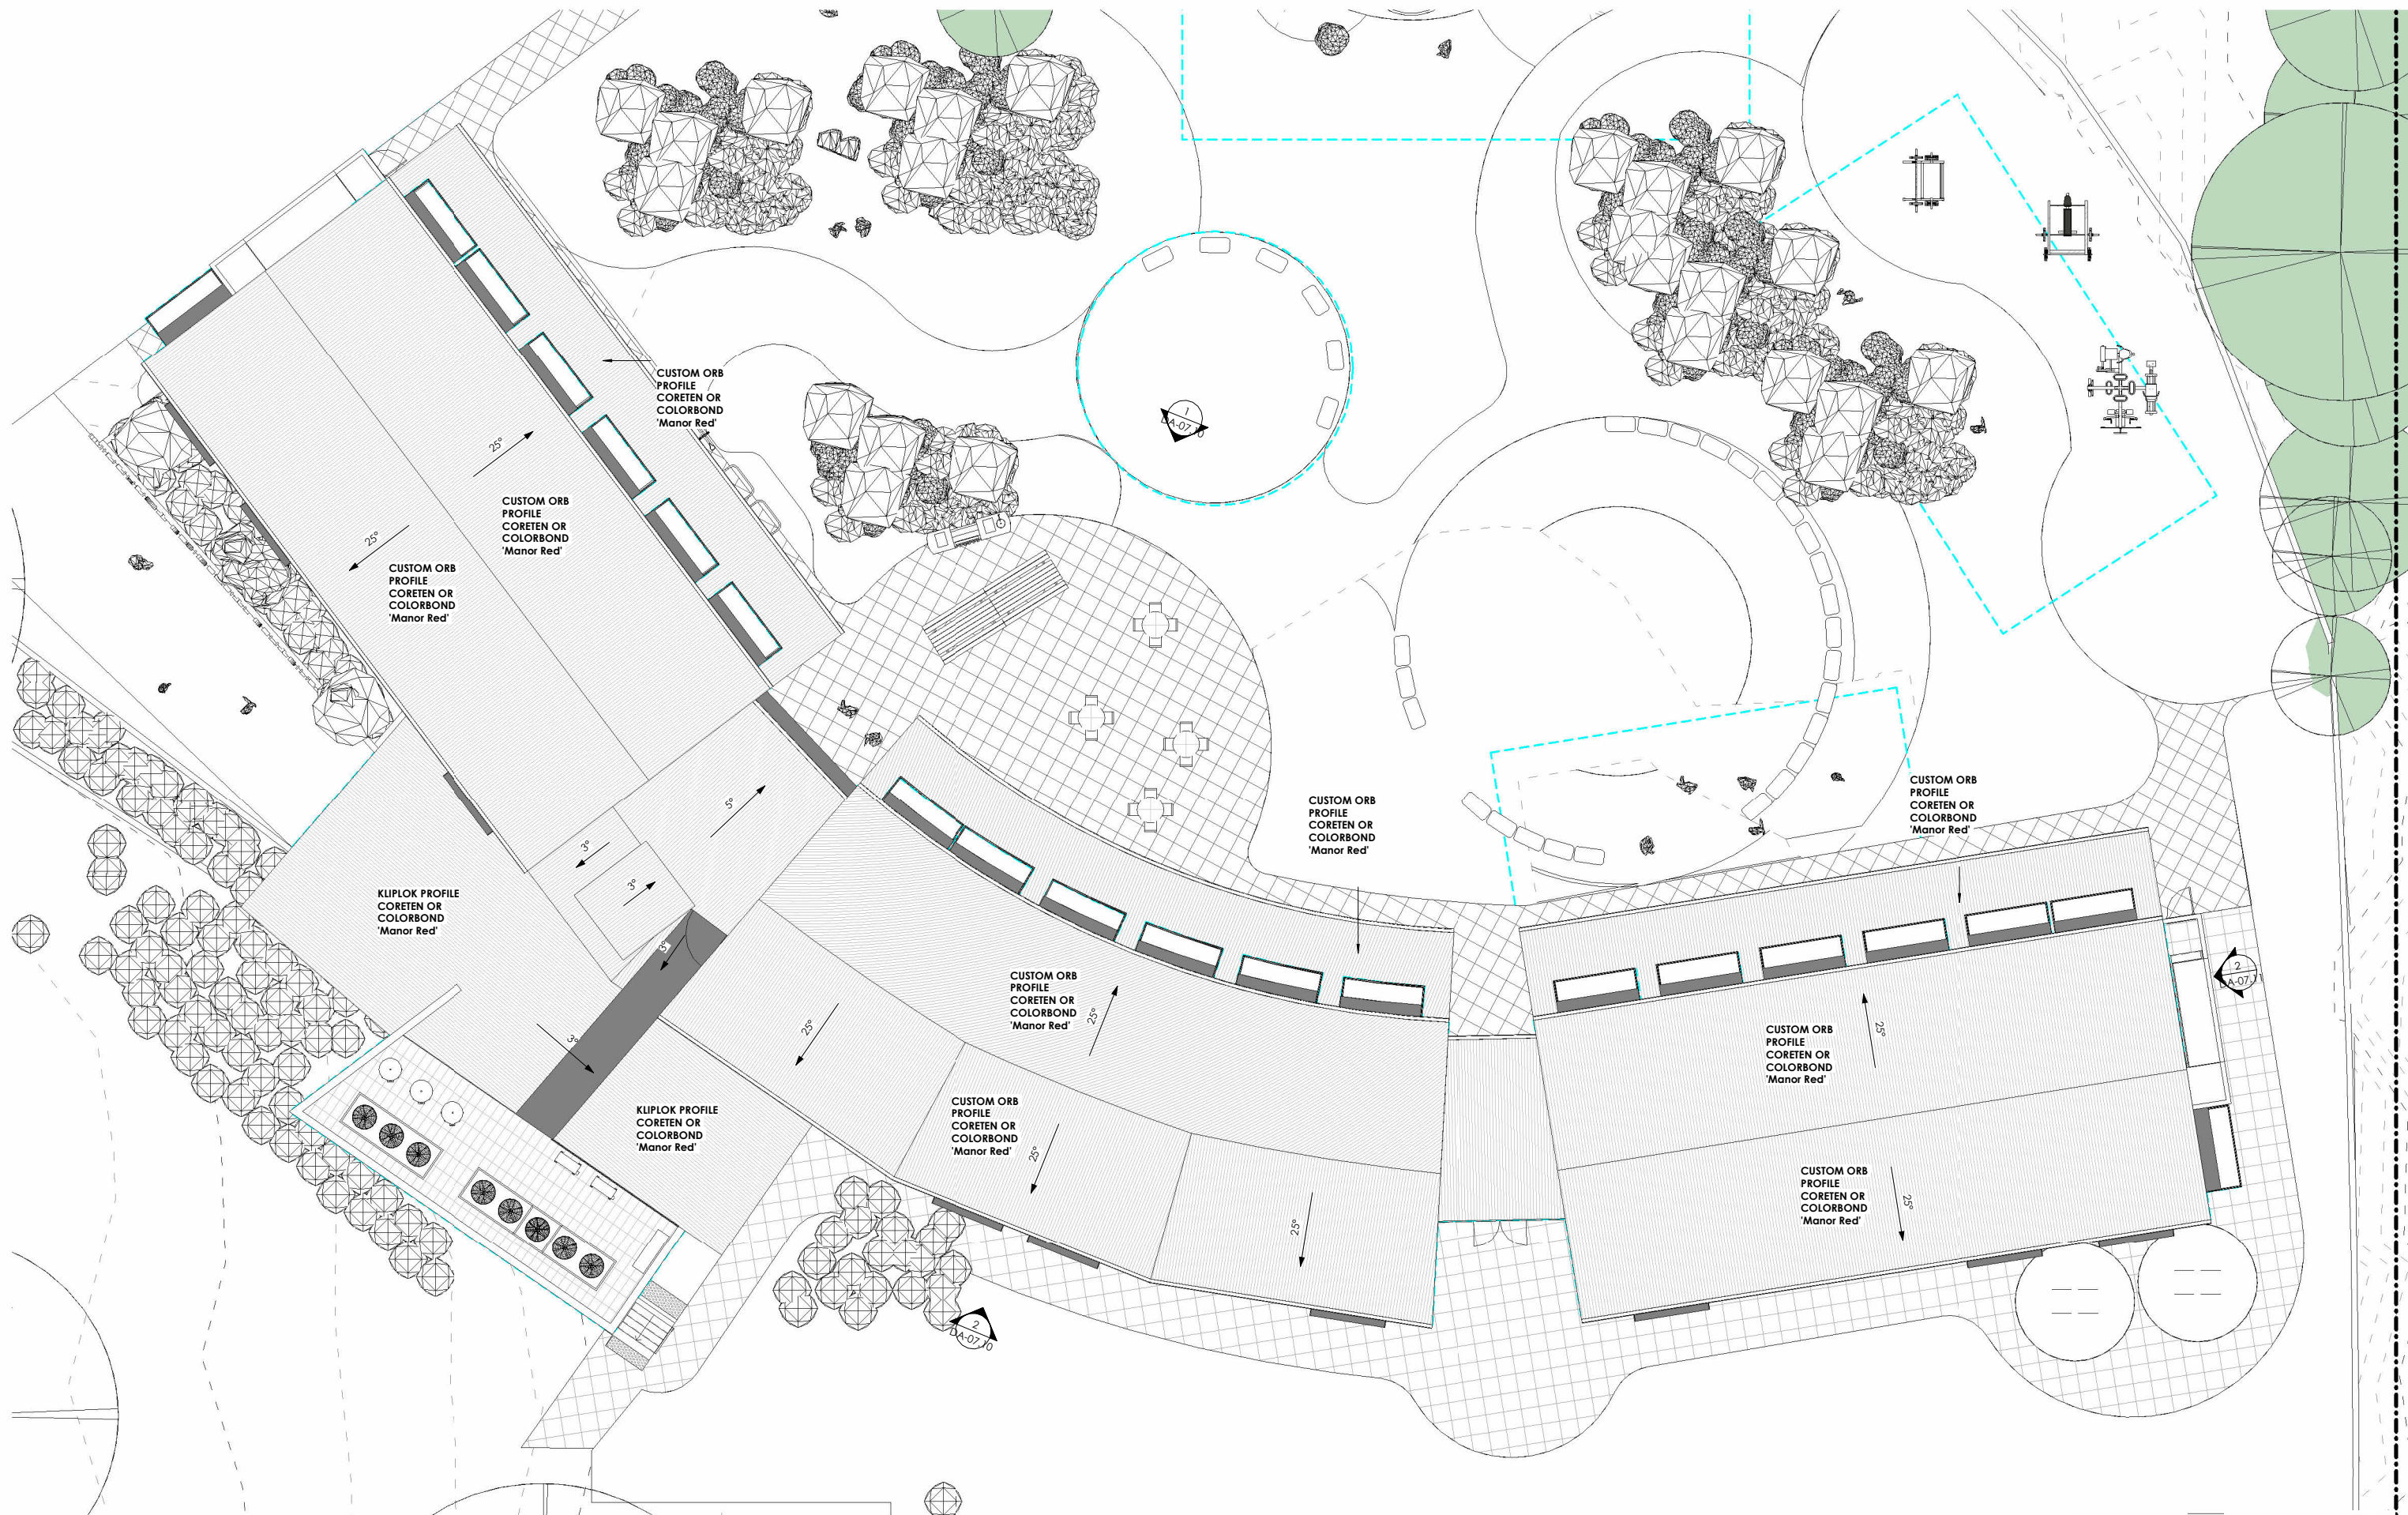

ROOF PLAN

**B1 S84 WATSON - ALCOHOL AND OTHER DRUG
RESIDENTIAL REHABILITATION FACILITY**

Project Client

**WINNUNGA
NIMMITYJAH**

Scale @ A1 Sheet Size 1 : 100

Date 18/07/2023

Issue Development Application Issue

Drawing Number: DA-06.12

