


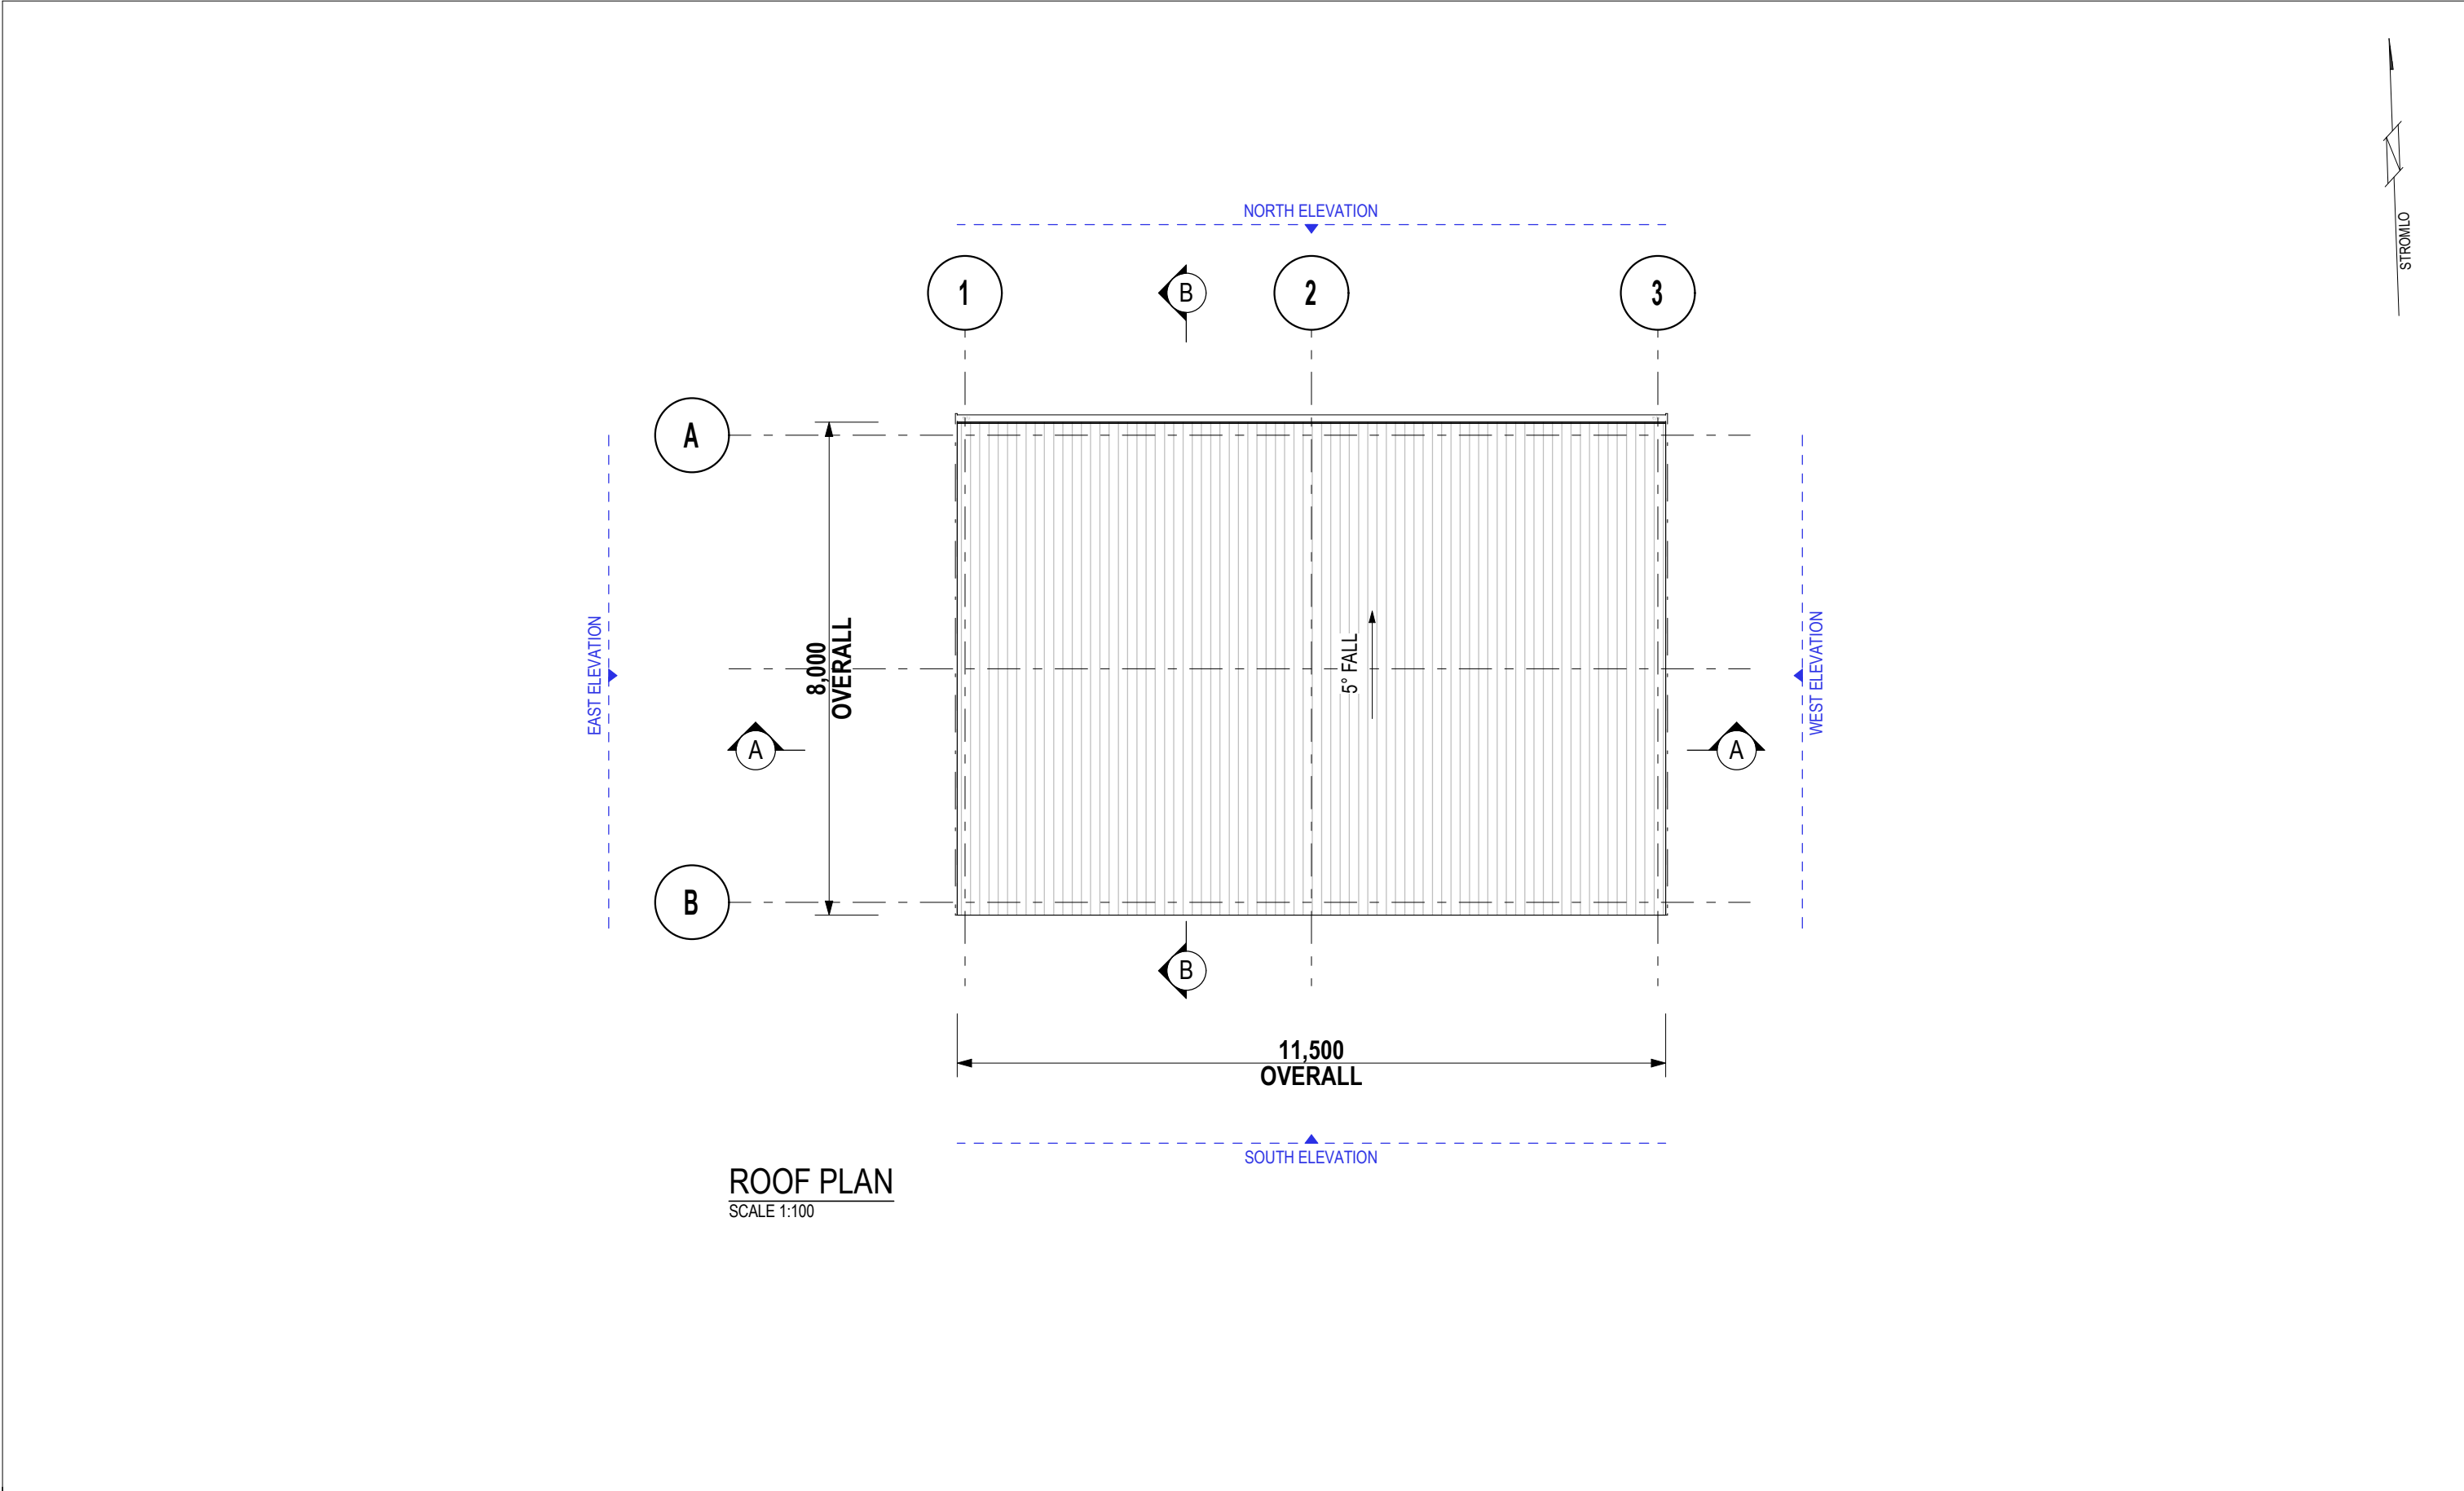

ROOF PLAN
SCALE 1:100

ORIGINAL SHEET SIZE A3

First Sheds Pty Ltd Ph: 6242 5927 M: 0431 229 355 E: sales@firstsheds.com.au W: www.firstsheds.com.au A: 48 Hoskins Street Mitchell 2911 ABN: 96 612 137 489 				DRAWN	DATE	CLIENT: _____	CLIENT: BELINDA HARUKI 0401385890	PROJECT TITLE: BIG G SKILLION 8000 SPAN x 3900/4600 EAVE x 11500 LONG	PROJECT ADDRESS:		DRAWING NAME: ROOF PLAN	
		DESCRIPTION		REV					DATE: _____			
		FIRST ISSUE	A	JS	01.06.2023	CLIENT: _____						
		AMENDS		B	JS	02.06.2023			DATE: _____			
		AMENDS		C	JS	06.06.2023			BUILDER: _____			
		FOR DA APPROVAL		D	LD	24.07.2023			DATE: _____			
								PROJECT CONSULTANT(S): NIC DARMODY		PROJECT MANAGER:	SCALE:	DRAWING No. A.03