


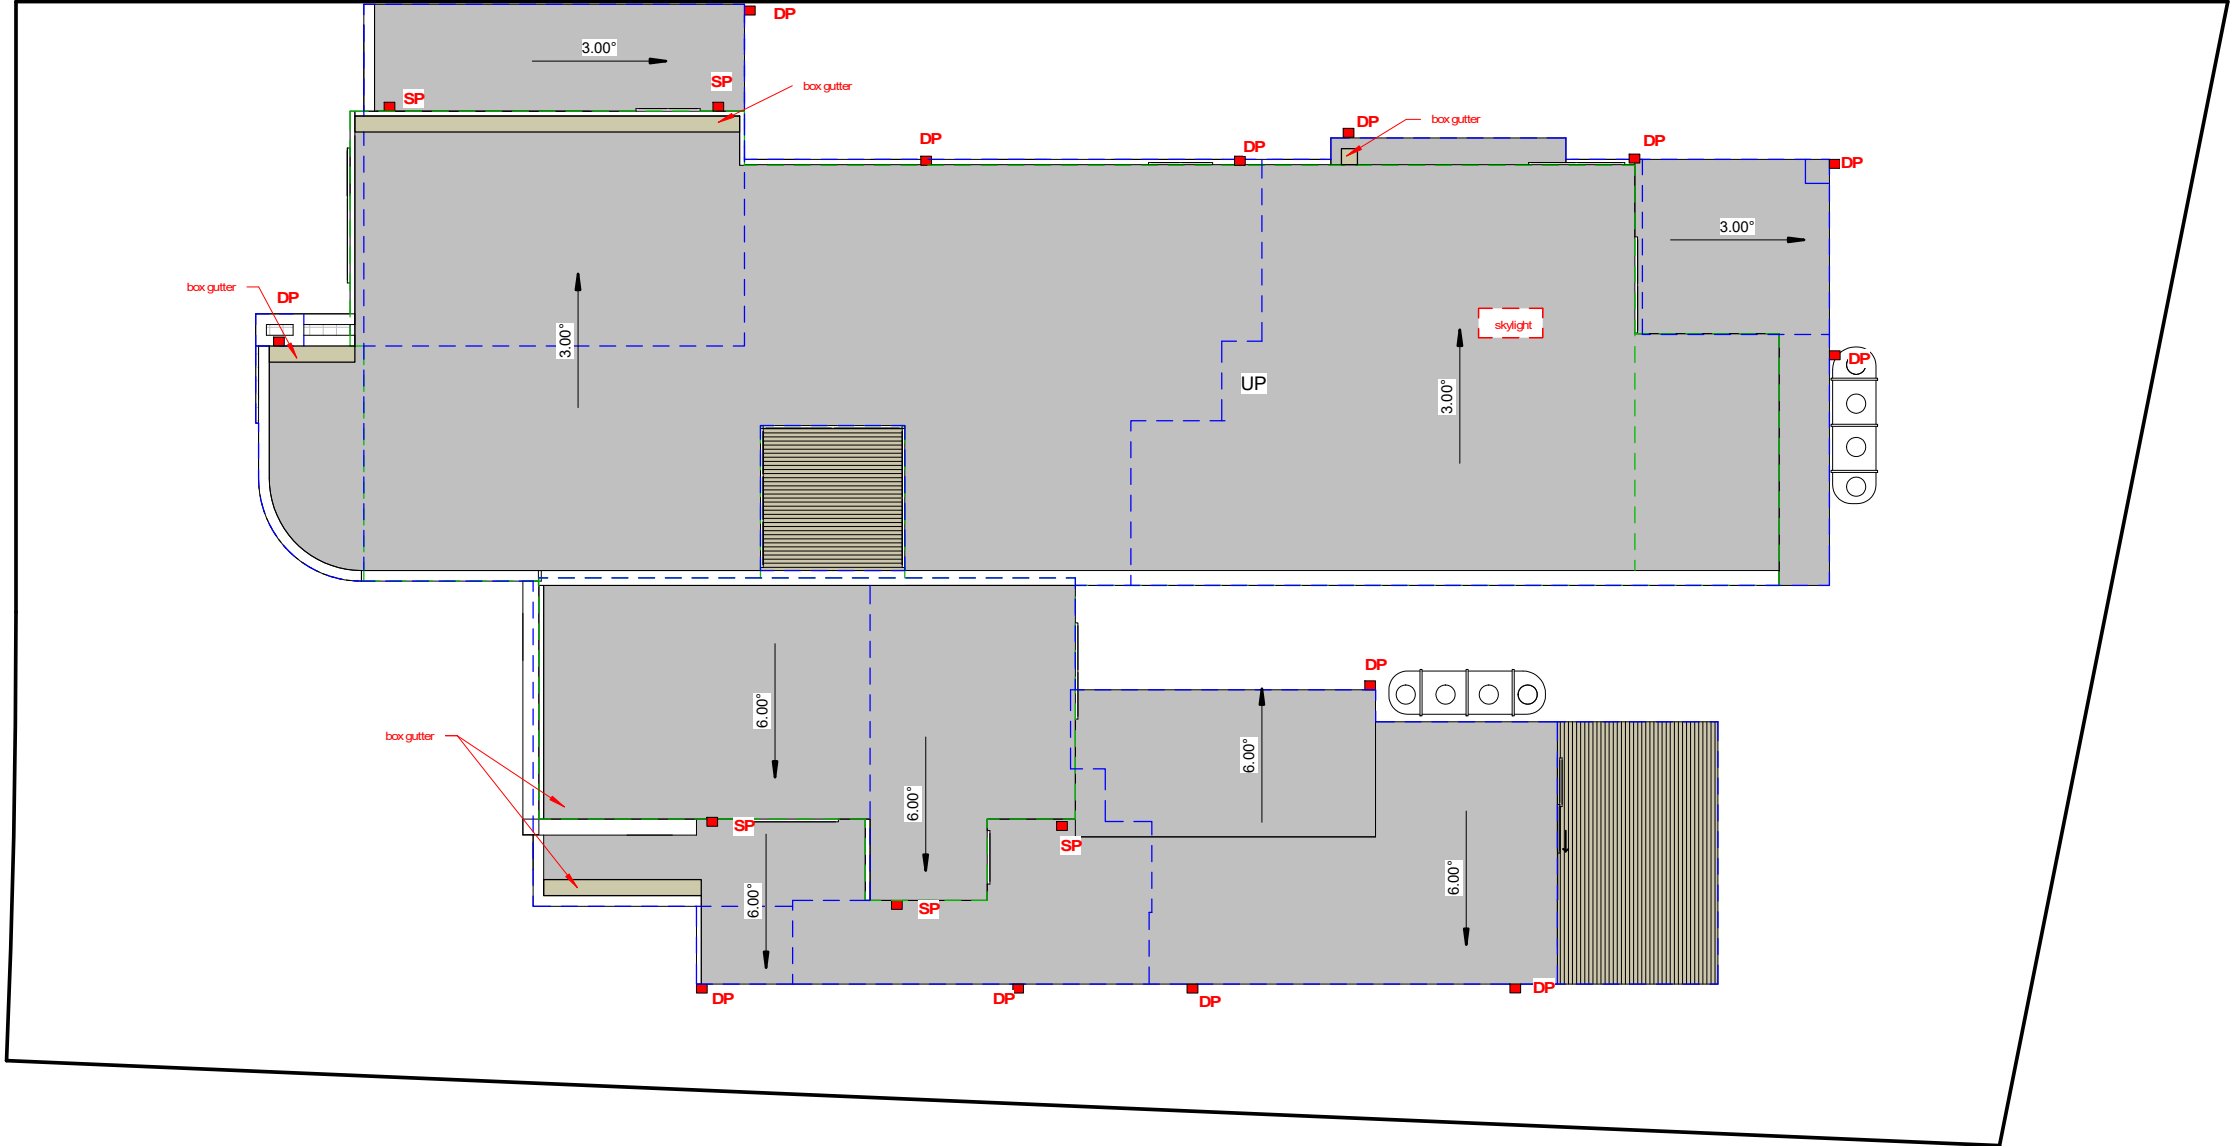

PROJECT NAME: PROPOSED NEW RESIDENCE		BLOCK: 54 SECTION: 10 SUBURB: RED HILL	TITLE: ROOF PLAN		CLIENT: JOHN	SCALE: 1 : 100@A2 SHEET No: A 06	DATE: 28-10-25 JOB NO: 20002	DRAWN BY: JASON.C CHECK BY: LEO.H
--	--	---	---------------------	--	-----------------	---	---------------------------------------	--

THIS DRAWINGS IS PROTECTED BY COPYRIGHT

JAST DESIGN
TEL: 0451 163 306
EMAIL: info@jastdesign.com.au

