


This drawing is copyright and is the property of TTW and must not be used without authorisation. THIS DRAWING IS TO BE READ IN CONJUNCTION WITH ALL RELEVANT NOTES AND LEGENDS

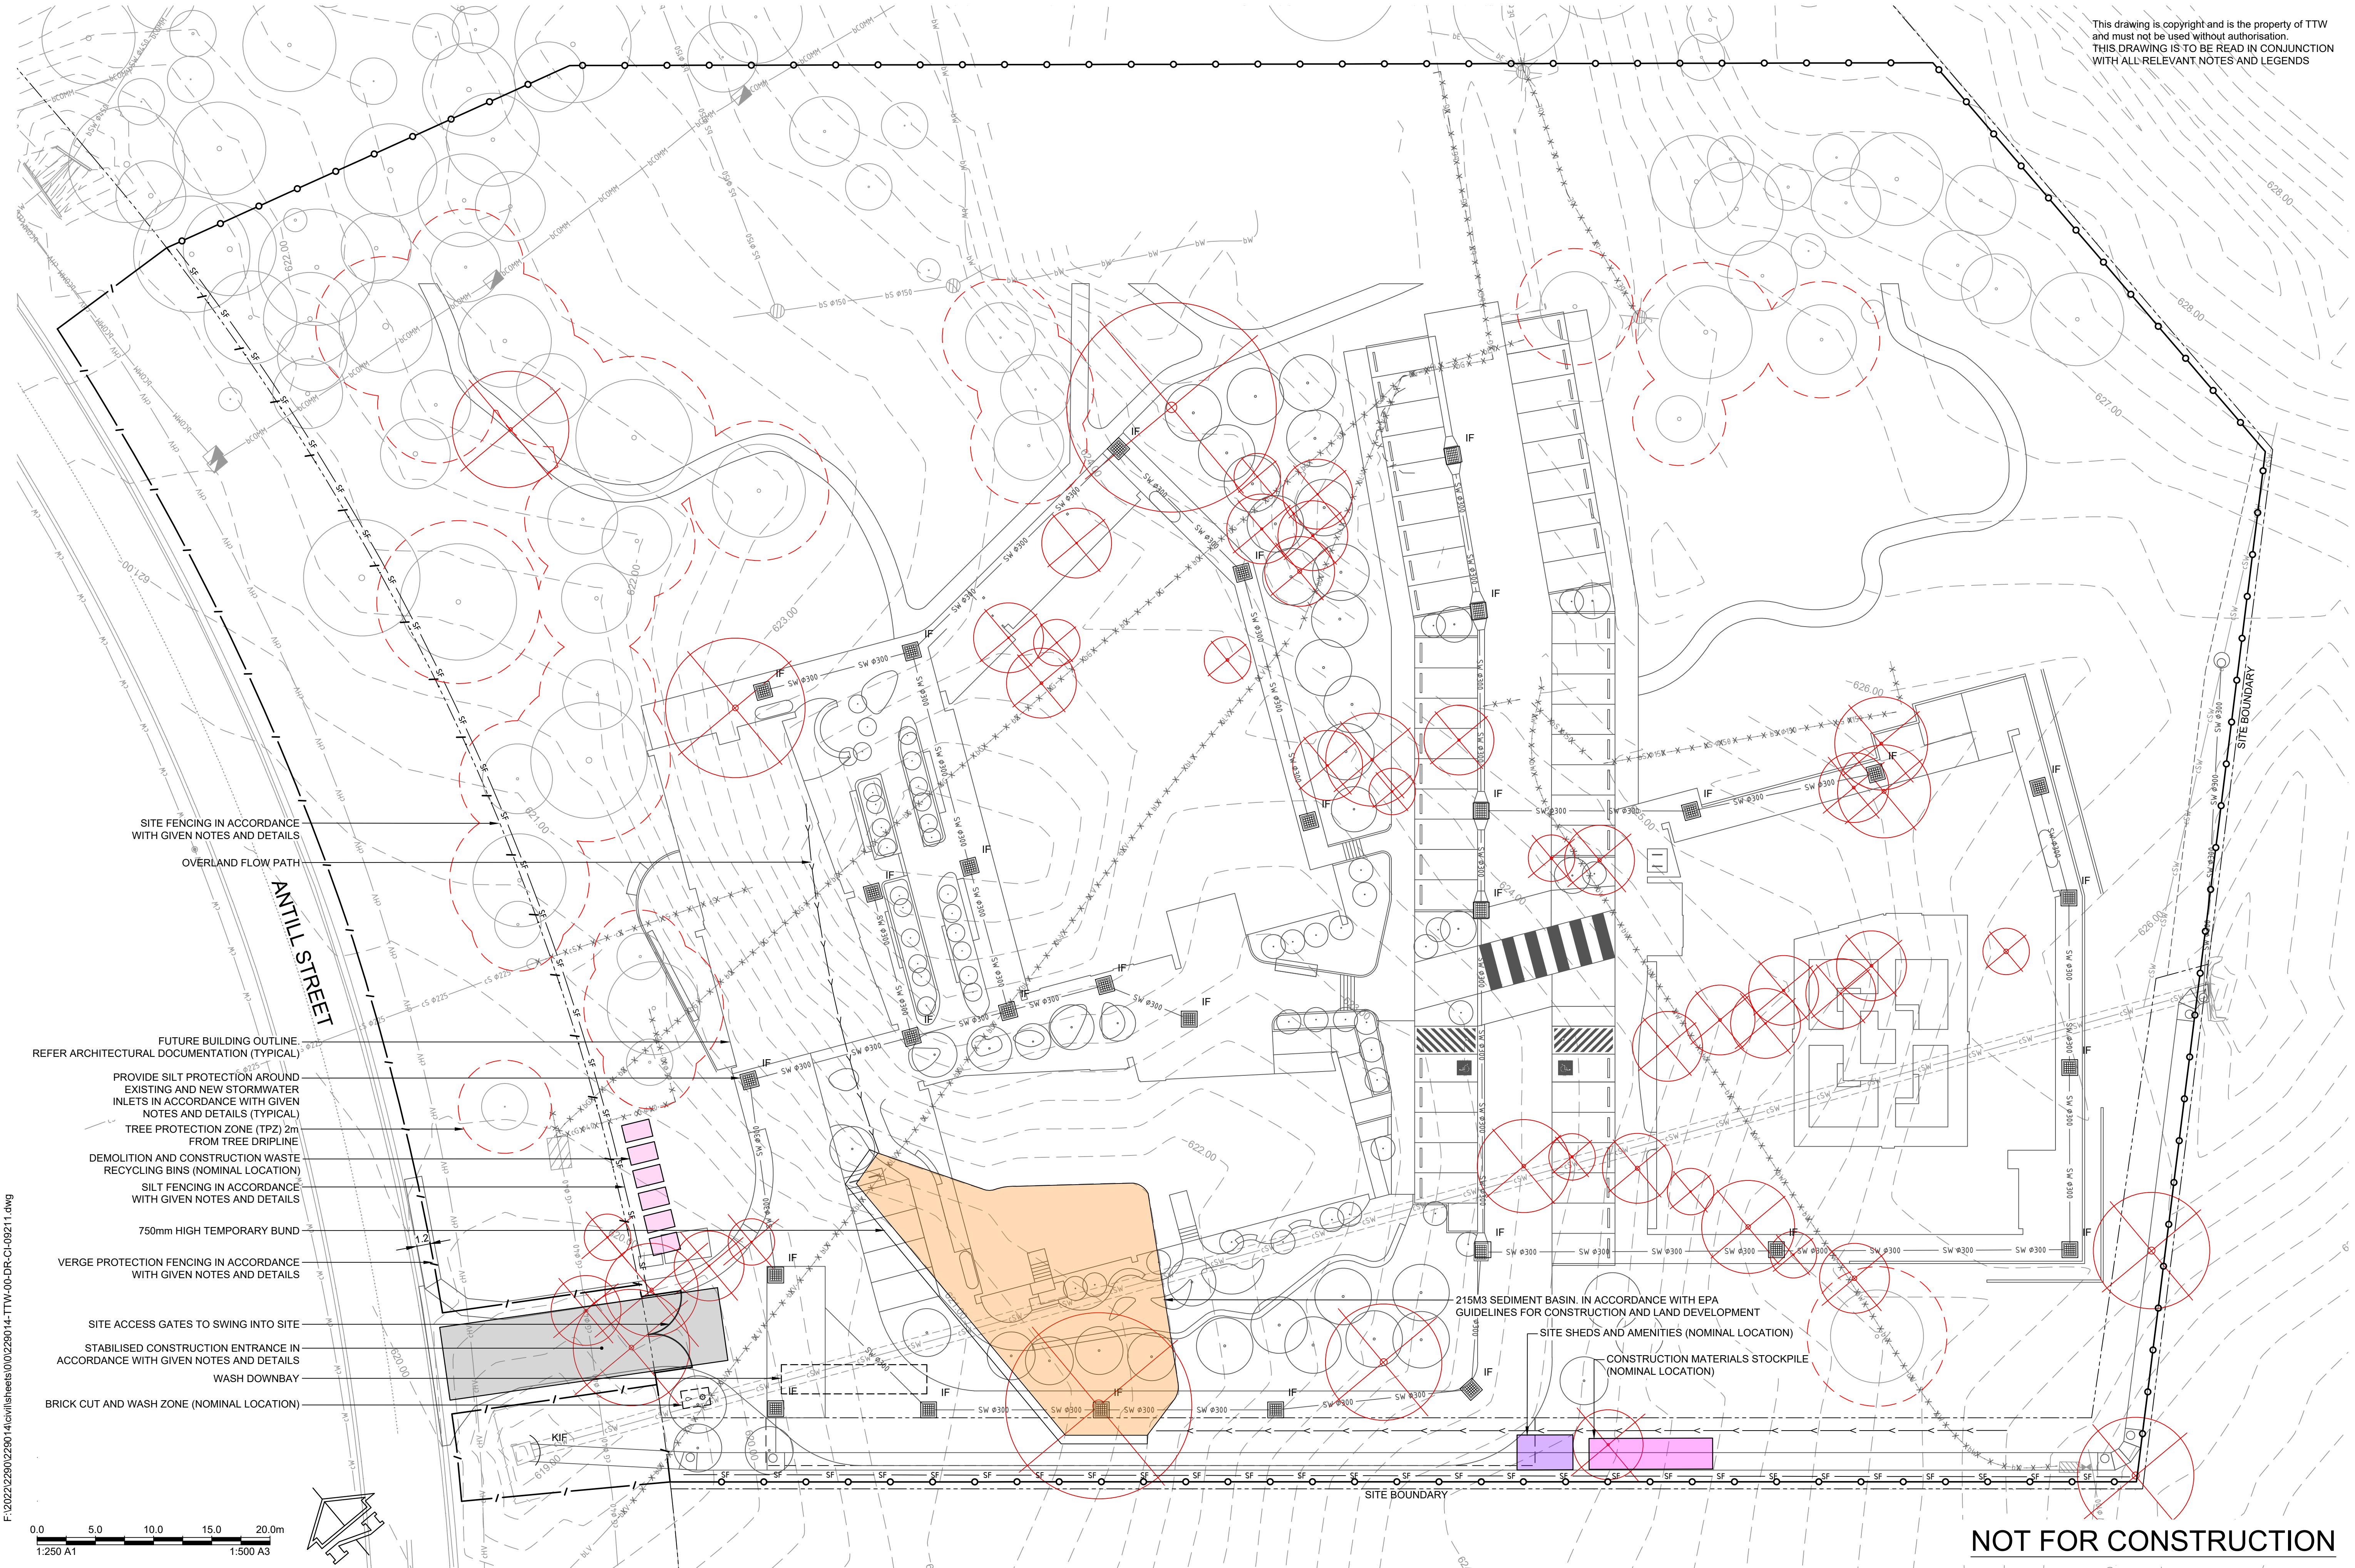

F:\2022\229014\civil\sheet\0\0229014-TTW-00-DR-CI-09211.dwg

B	100% PSP	RC	EM	06.07.2023			
A	80% PSP	RC	EM	28.04.2023			
Rev	Description	Eng	Draft	Date	Rev	Description	Eng
		Draft		Date			Draft
		Date					Date

Architecture:



Engineer:



612 6285 1766 | Level 5, 224 Bunda St, Canberra City, ACT 2601

Structural  
Civil  
Traffic  
Façade

Project:

WATSON HEALTH HUB  
BLOCK 1 SECTION 84  
WATSON, ACT

Drawing Title:

ENVIRONMENTAL  
EROSION CONTROL PLAN

Scale at A1

Drawn  
EM

Designed  
CP

Project No  
229014-TTW-00-DR-CI-09211-B

06.07.2023 1:26 PM