





NOTES

THESE DRAWINGS ARE TO BE READ IN CONJUNCTION WITH ALL LANDSCAPE SCHEDULES AND TECHNICAL SPECIFICATION AND OTHER CONSULTANTS DRAWINGS. CHECK AND VERIFY ALL DIMENSIONS AND SITE CONDITIONS PRIOR TO THE COMMENCEMENT OF ANY WORK. DO NOT SCALE DRAWINGS - REFER TO FIGURED DIMENSIONS ONLY. INFORM OCULUS OF ANY DISCREPANCIES FOR CLARIFICATION BEFORE PROCEEDING. UNLESS NOTED OTHERWISE THIS DRAWING IS NOT FOR CONSTRUCTION.

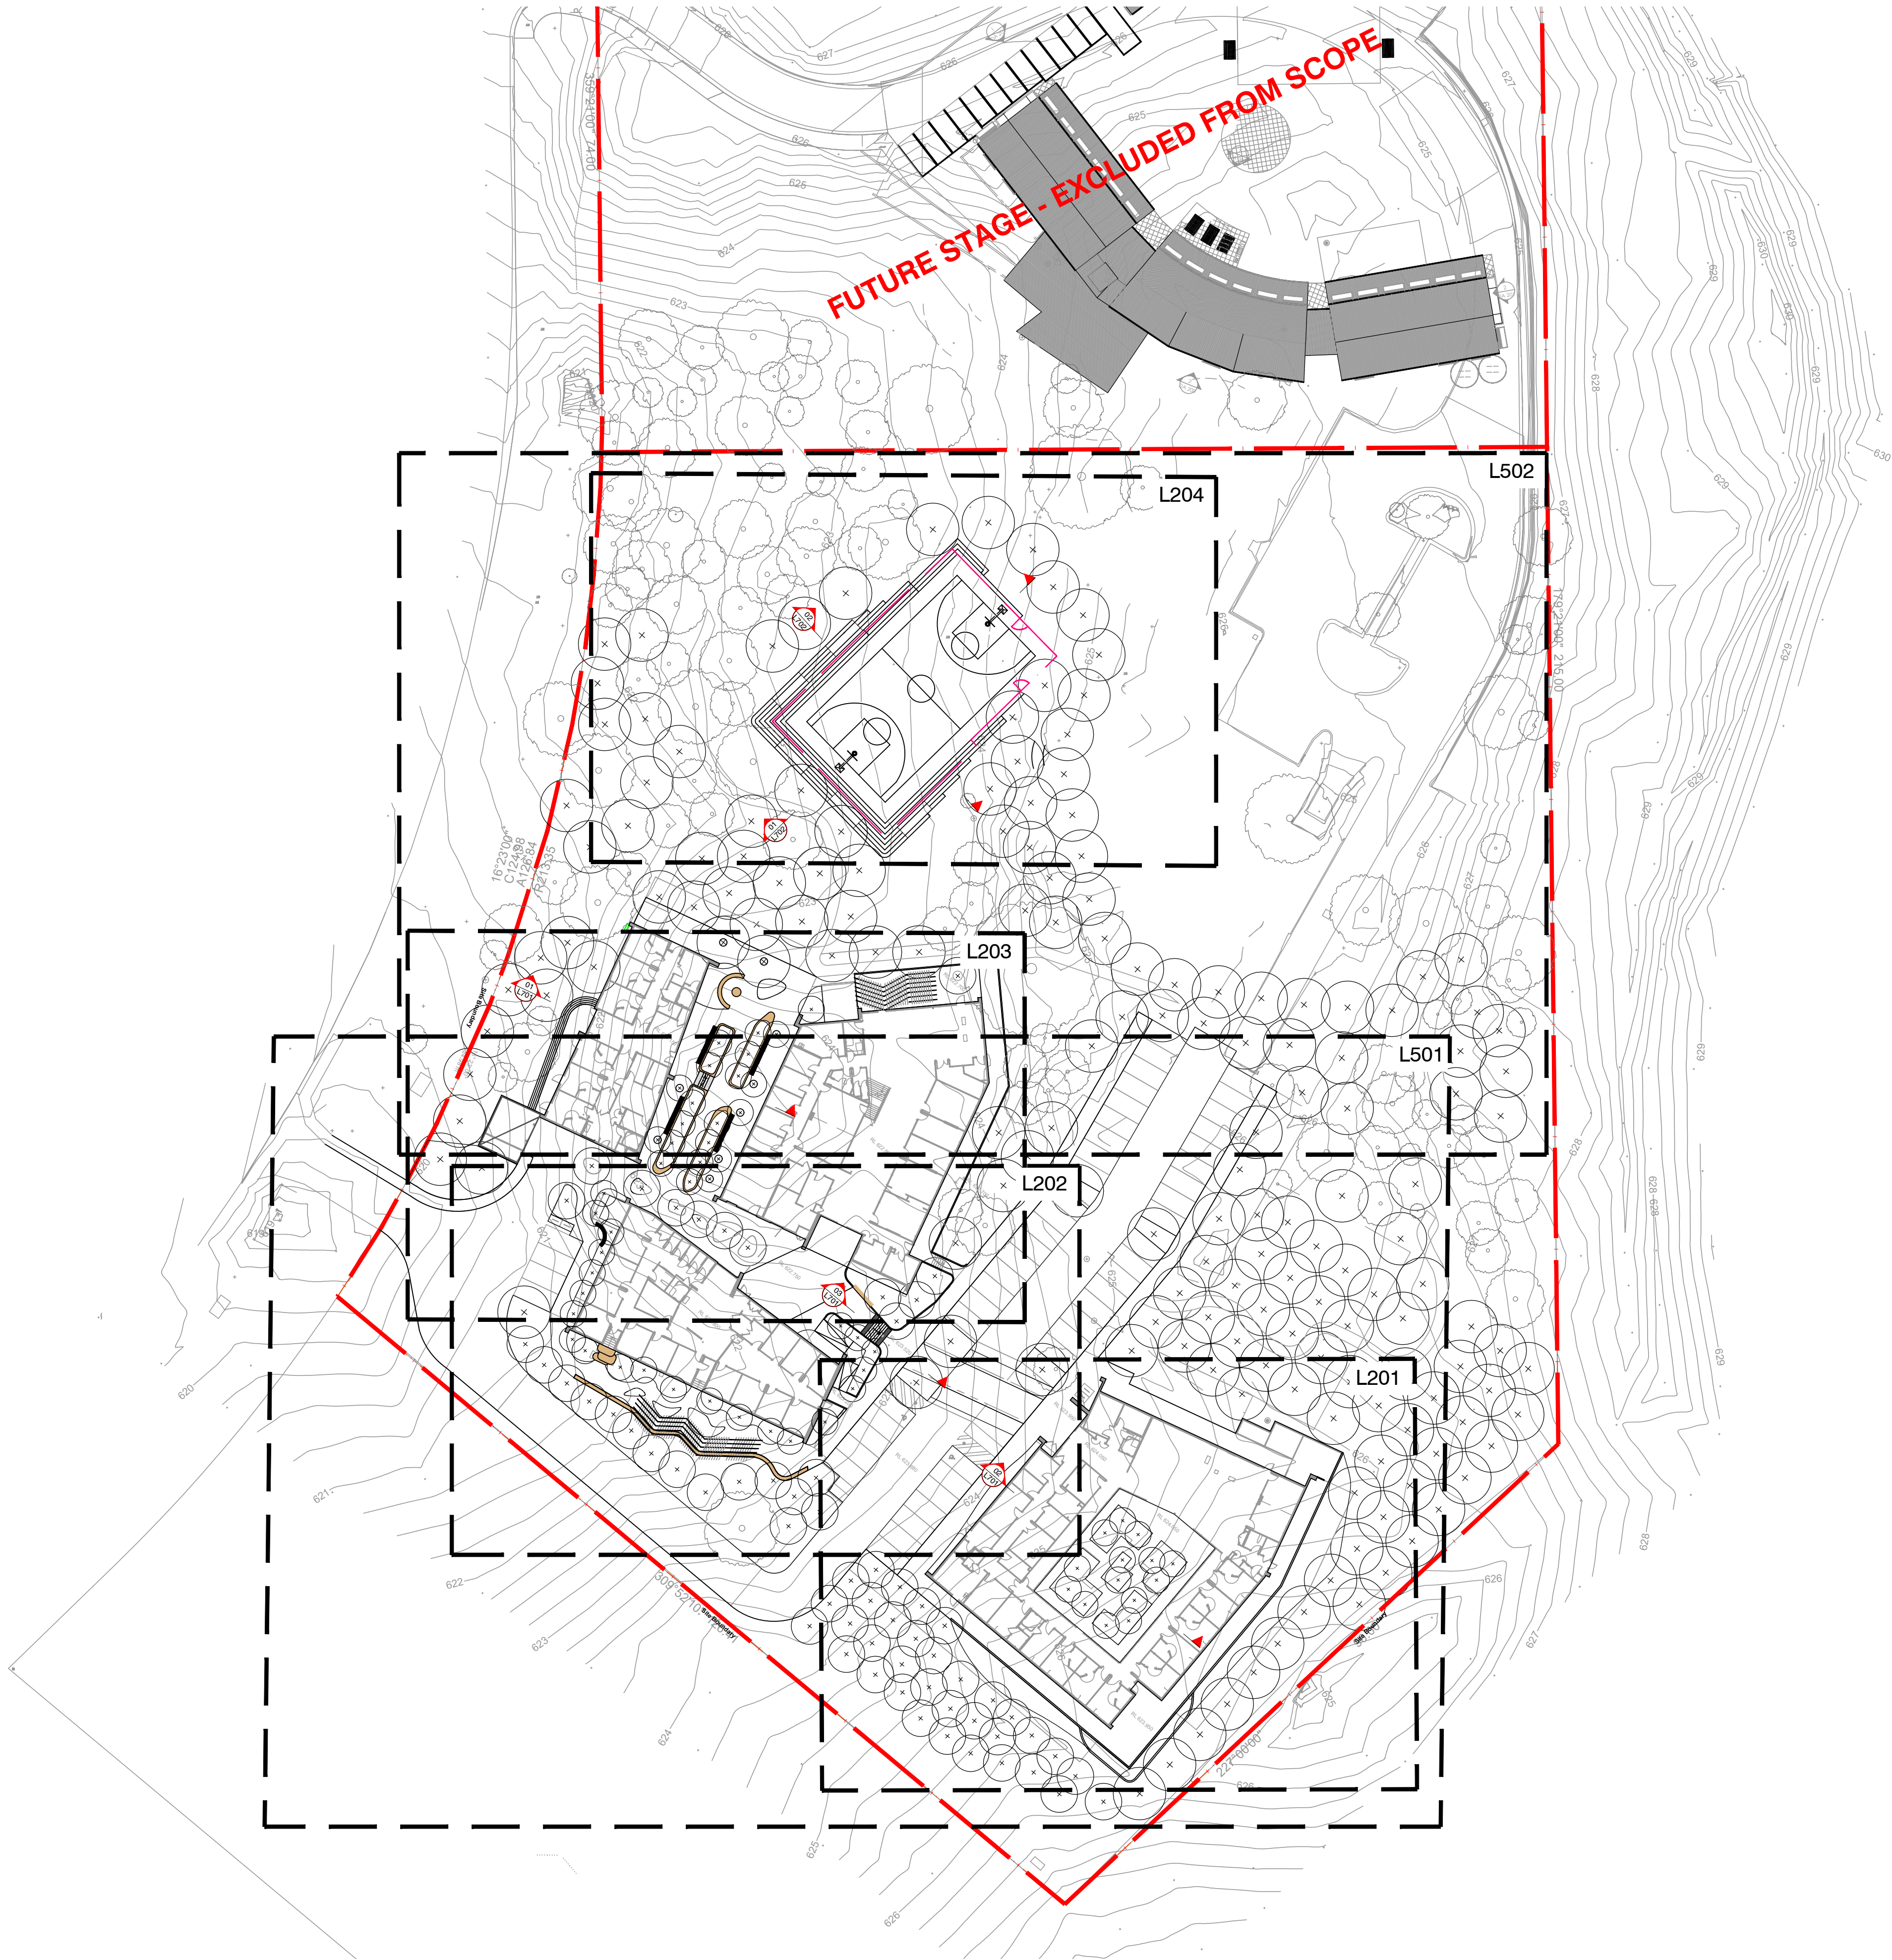

SERVICES SHOWN ON THIS DRAWING ARE APPROXIMATELY ONLY. THE EXACT LOCATION IS TO BE CONFIRMED ON SITE BY CONTRACTOR PRIOR TO COMMENCEMENT WORK.

KEY PLAN

 

ISSUE	DATE	AMENDMENT	DRN	APRVD
P1	01.05.23	ISSUE FOR 80% SUBMISSION	MW	PM
P2	06.07.23	ISSUE FOR 100% PSP/DA SUBMISSION	EM	MW

OCULUS

level 1 / 5 wilson street, p.o. box 307, newtown, nsw 2042
p 02.9557.5533 australia@oculus.info
SYDNEY MELBOURNE WASHINGTON

PROJECT
WATSON HEALTH HUB
350 Antill St, Lyneham ACT 2602

CLIENT
NOFFS + CATHOLIC CARE

ARCHITECT
Silver Thomas Hanley (AUS)
Building 3, Level 2 21-31 Goodwood Street,
Richmond VIC 3121

NOFFS CatholicCare **STH**

STATUS
100% PSP/DA SUBMISSION
REVIEW ONLY

DRAWING SCALE
SCALE 1:500 @ A1
15 0 5 10 30m



DRAWING
SITE PLAN

PROJECT N°
S22-017
DRAWING N°
L006

SHEET SIZE
A1
ISSUE
P2