



**sellick
consultants**


Est. 1965

canberra | sydney

ANNEXURE F – ARCHITECTURAL WASTE DRAWINGS

UPPER ROOF
FRAMING PLAN


LOWER ROOF
FRAMING PLAN

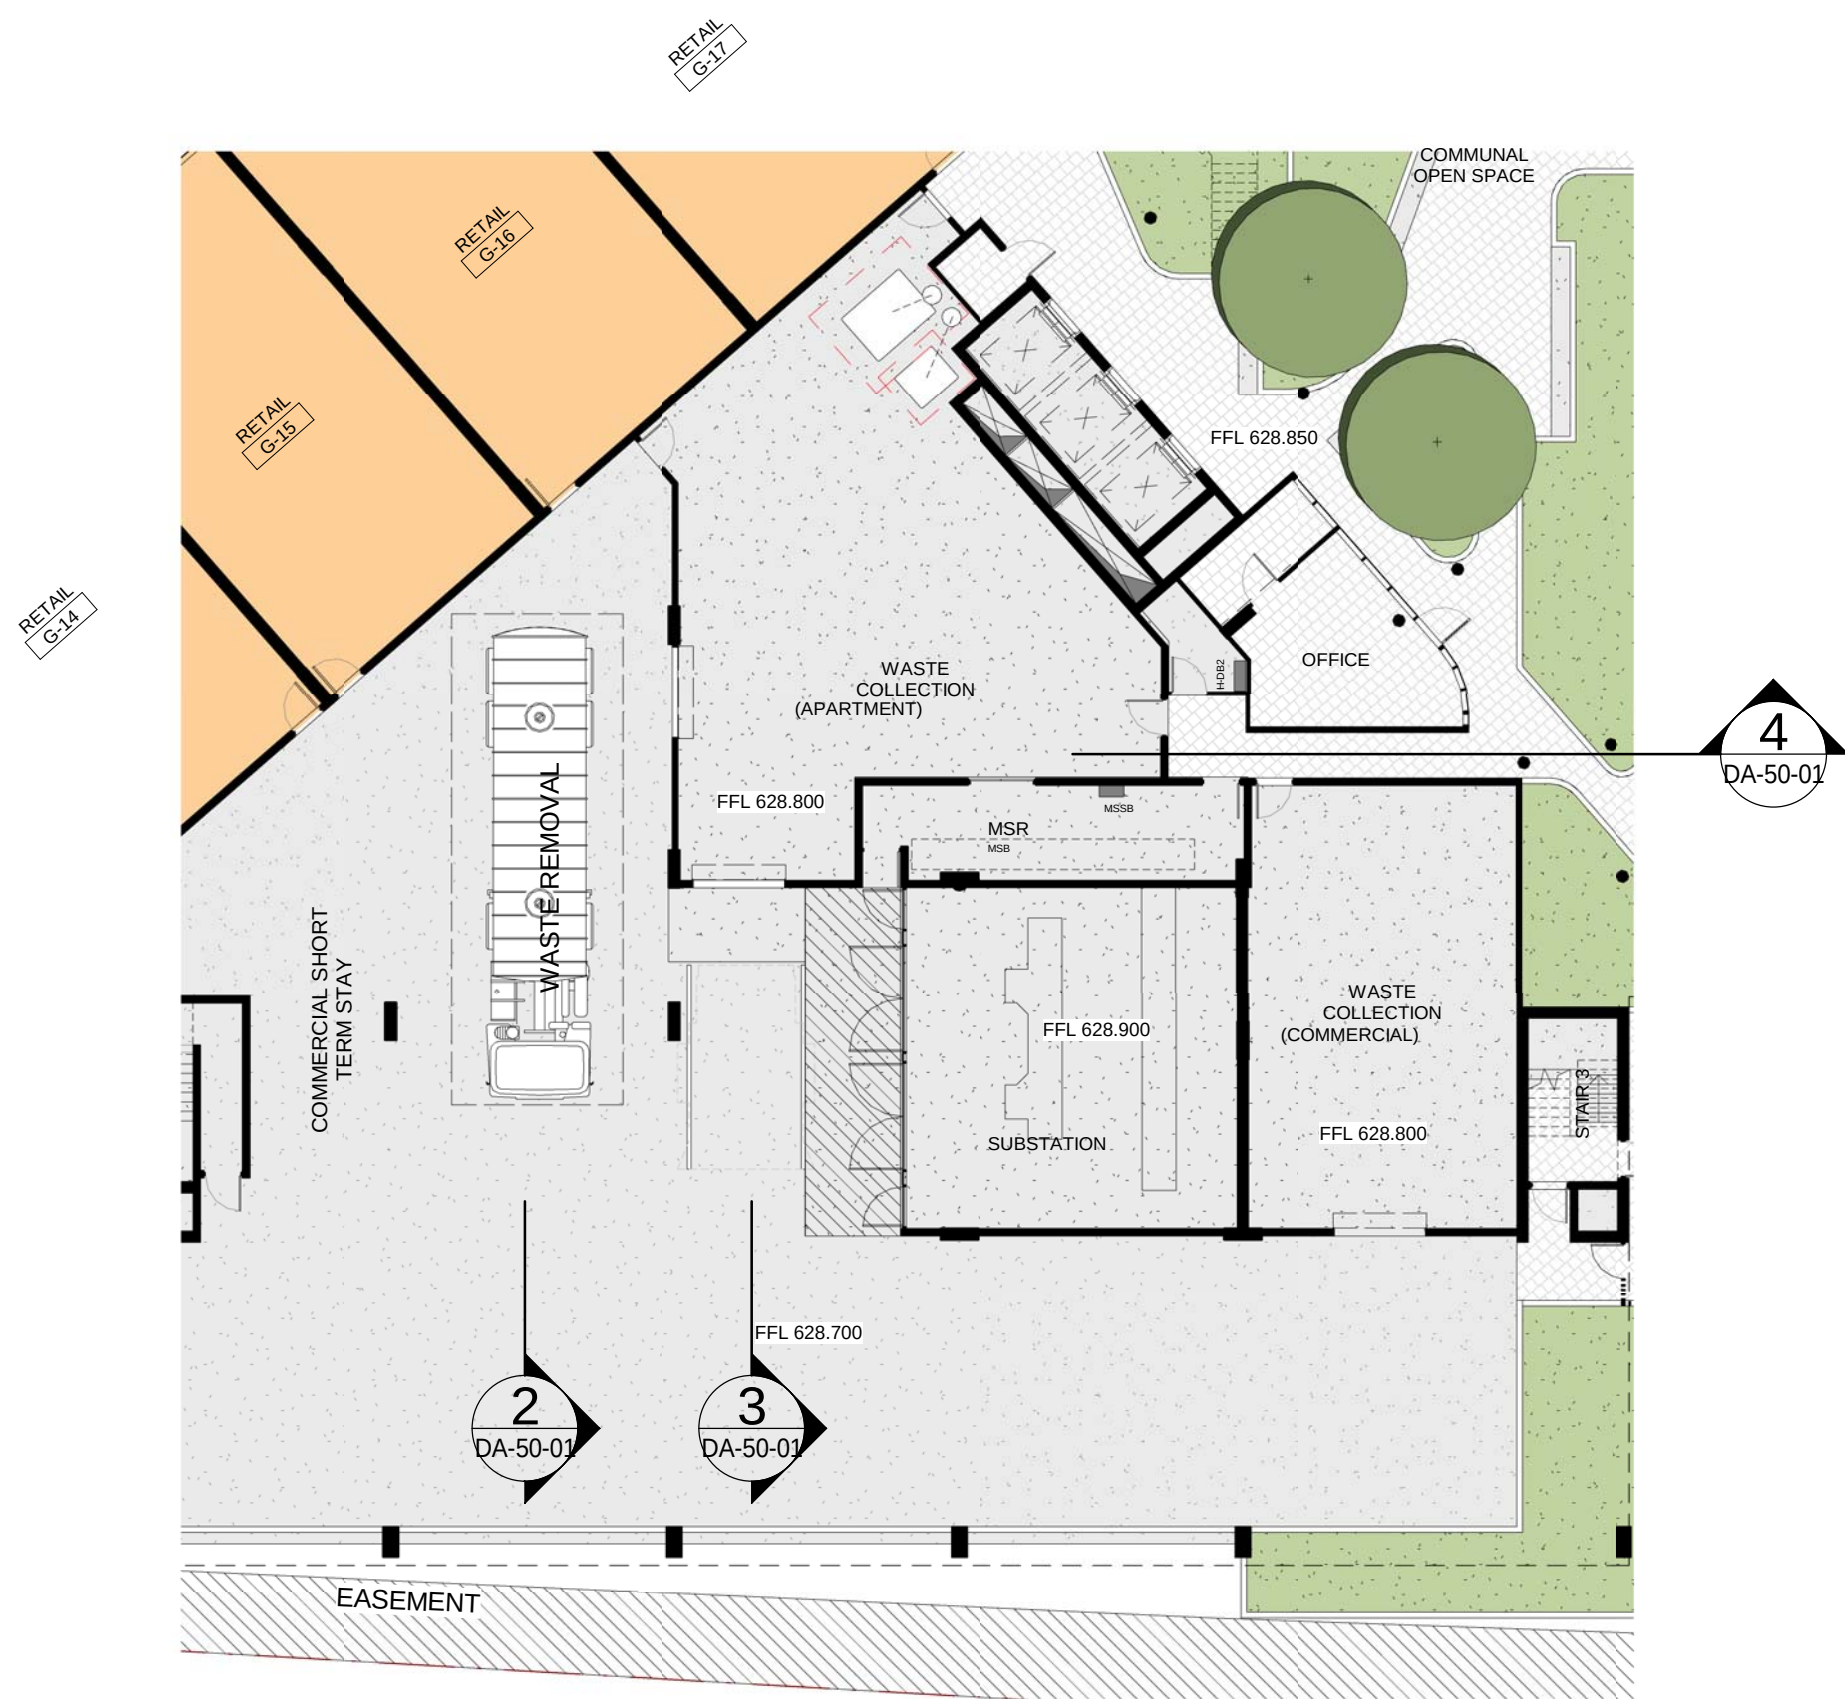

1 WASTE ENCLOSURE
SCALE 1 : 200



2 SECTION F - WASTE COLLECTION
SCALE 1 : 200

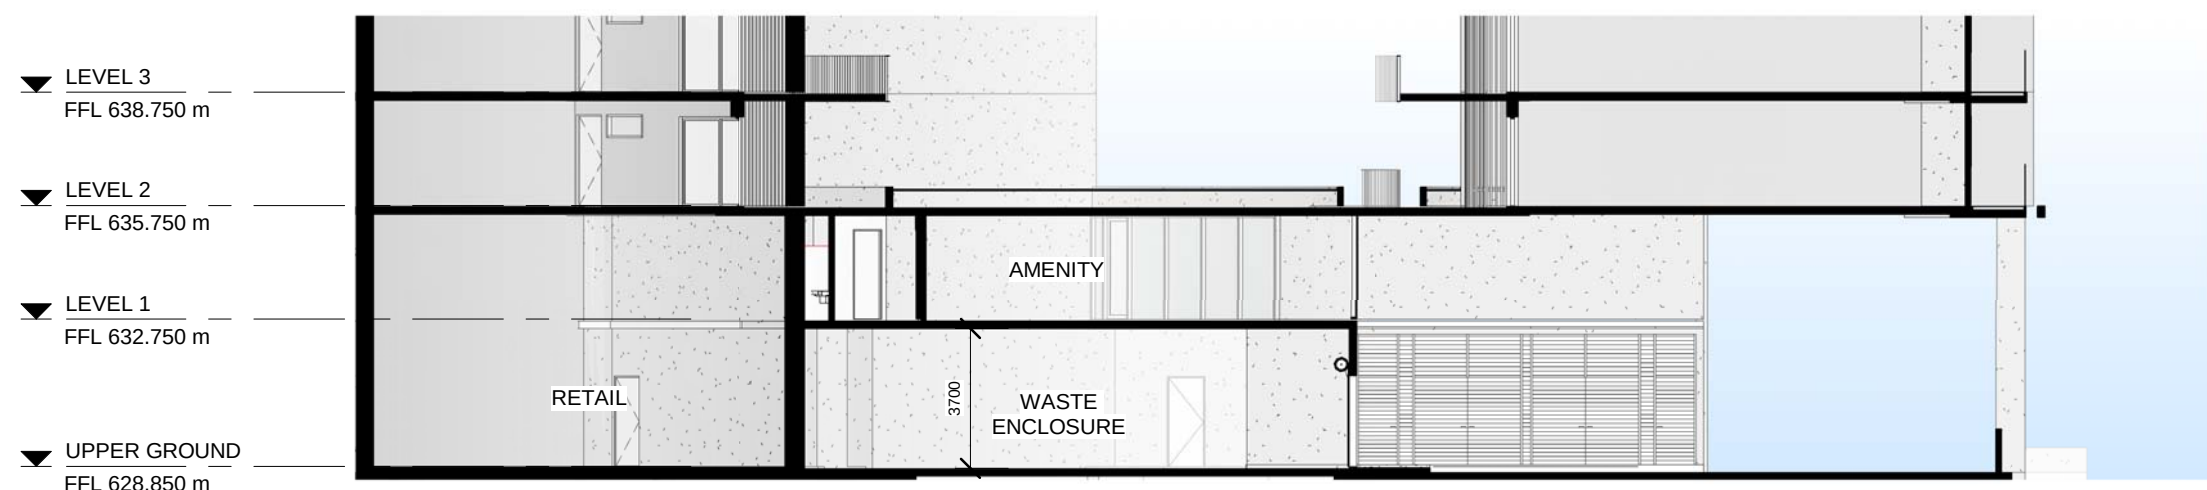

3 SECTION G - WASTE ENCLOSURE
SCALE 1 : 200



4 SECTION H - WASTE ENCLOSURE
SCALE 1 : 200