




1 CD09 - WEST ELEVATION  
1 : 100

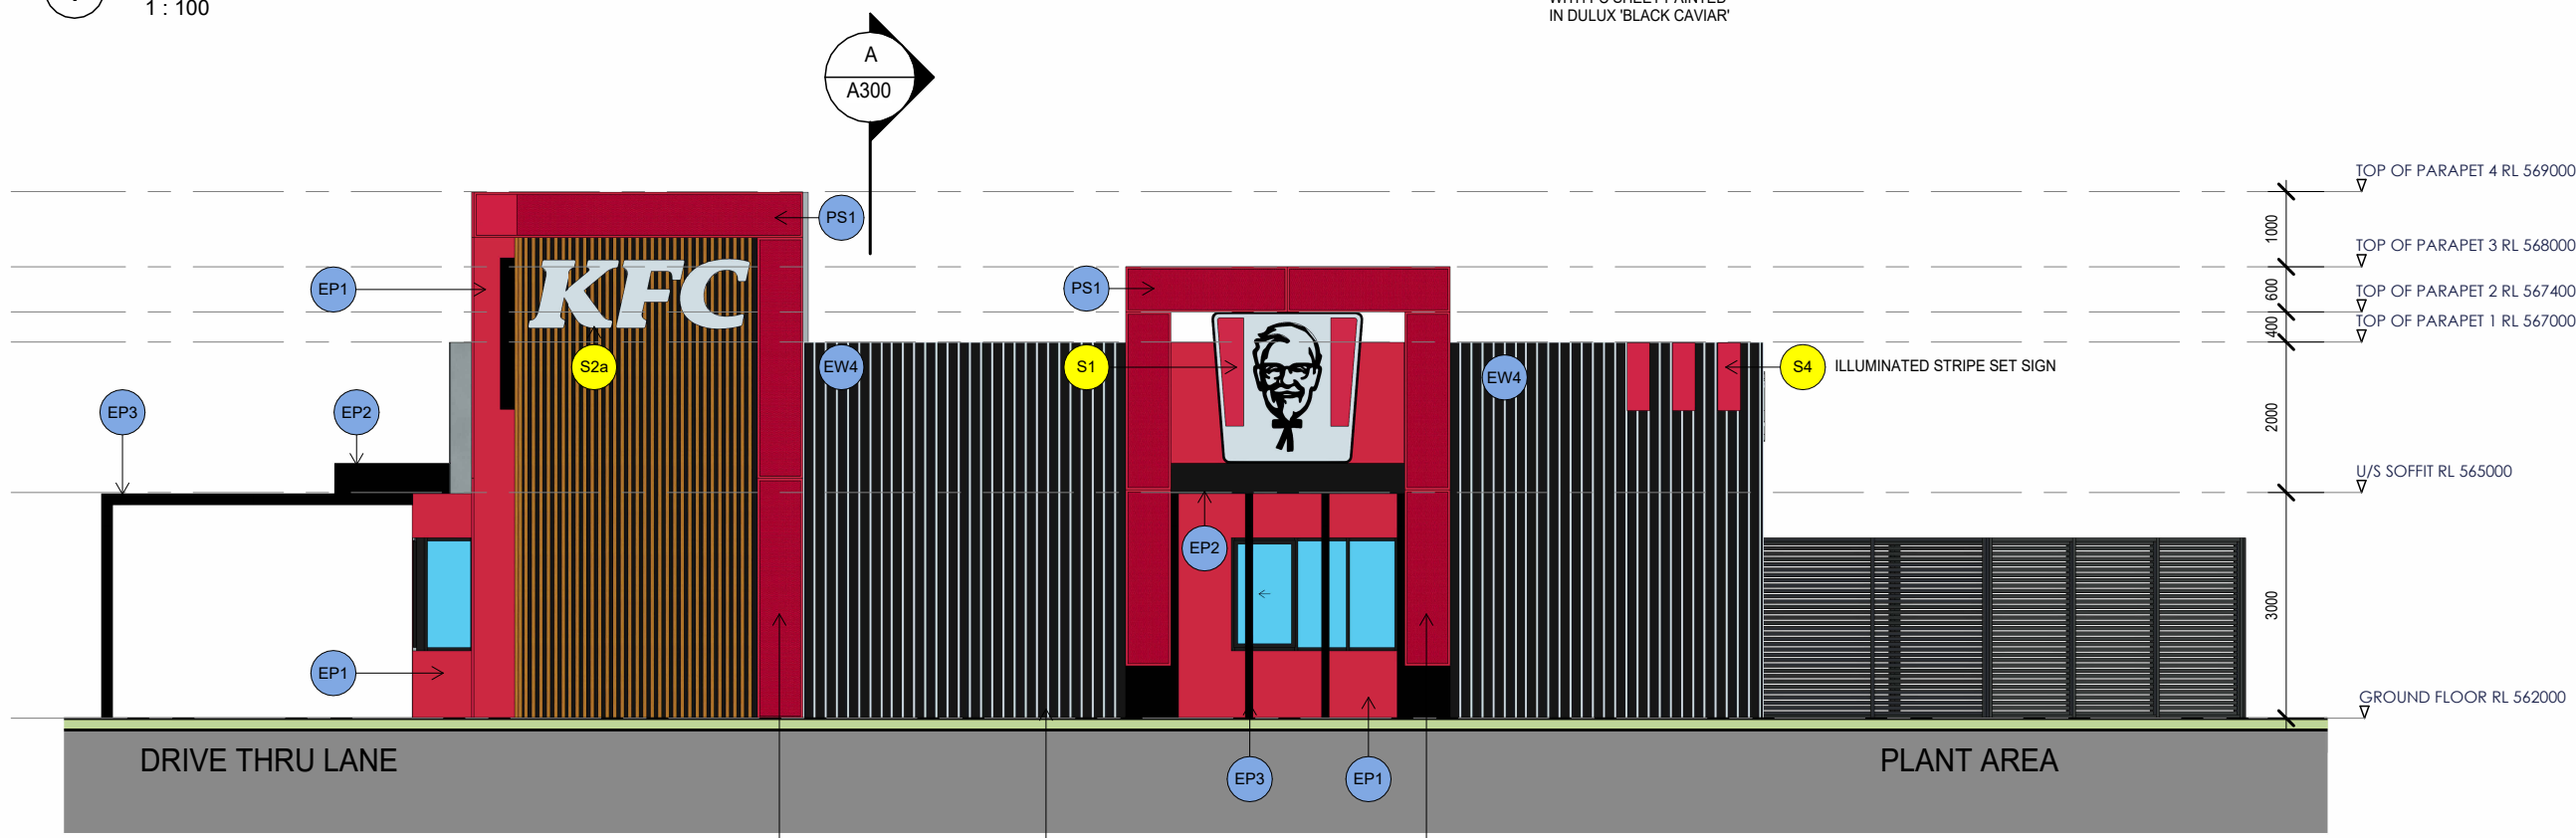

2 CD09 - SOUTH ELEVATION  
1 : 100

LEGEND:

EXTERNAL WALL PAINT:


- EP1 RED - DULUX 'KFC RED BOX' (A0639) LOW SHEEN EXTERIOR
- EP2 EP2 BLACK - DULUX 'BLACK CAVIAR' (SN4H9-SN4) LOW SHEEN EXTERIOR
- EP3 BLACK POWDERCOAT - DULUX POWDER COATINGS 'BLACK (C/B NIGHT SKY)' SATIN FINISH
- EP4 YELLOW - DULUX 'DANDELION YELLOW' (A205) SEMI-GLOSS TO BOLLARDS

EXTERNAL WALL CLADDING:

- EW1 TIMBER BATTENS - LAID VERTICALLY
- EW4 FC CLADDING - VERTICALLY GROOVED PRE-PRIMED PANELS PAINT. FINISH: DULUX 'BLACK CAVIAR'
- EW5 FC CLADDING - PRE-FINISHED EXTERNAL FC CLADDING WITH EXPRESS JOINTS - COLOUR: CONCRETE LOOK
- PS1 PERFORATED MILD STEEL MESH SCREEN - 3MM THICK POWDERCOAT COLOUR: DULUX 'KFC RED BOX'

SIGNAGE:

- S1 S1 ILLUMINATED COLONEL SIGN TO BOX 11 STANDARD
- S2a ILLUMINATED 3D KFC LETTERS TO BOX 11 STANDARD (A=WHITE)
- S2b ILLUMINATED 3D KFC LETTERS TO BOX 11 STANDARD (B=RED)
- S3 ILLUMINATED KENTUCKY FRIED CHICKEN SIGN TO BOX 11 STANDARD
- S4 ILLUMINATED STRIP SET SIGN TO BOX 11 STANDARD
- M1 HAND PAINTED GRAPHIC TO BOX 11 STANDARD

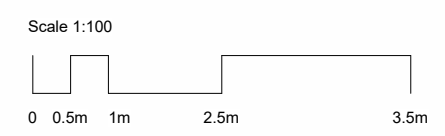

**BDAI**  
ARCHITECTURE  
INTERIOR DESIGN  
DESIGN MANAGEMENT  
Suite 14 / Level 3  
22-36 Mountain Street  
Ultimo NSW 2007  
T 02 9062 7700  
E hello@bdai.com.au  
W bdai.com.au

**NOMINATED ARCHITECT**  
MAURICE BERALDO NSW REG 6354  
© Copyright  
This drawing remains the property of BDAI Pty Ltd. ACN 622 771 662. The designs, concept, details and information described in the drawings are copyright. Other than for the purpose prescribed under the Copyright Act, no part of it may in any form or by any means be used or reproduced without prior written permission.  
Contractor shall verify all levels and dimensions on site prior to commencing any work or shop drawings. Use figured dimensions only. Do not scale drawings.



20.11.23	PRELIMINARY	P3
date	notes	rev

PRELIMINARY

project  
KFC FYSHWICK  
188-205 Canberra Ave, Fyshwick ACT 2609

drawing  
ELEVATIONS - SHEET 2

drawing no <b>A201</b>	revision <b>P3</b>
---------------------------	-----------------------

scale <b>1 : 100 @A3</b>	
PROJECT NO 23202	
DRAWN MC	
CHECKED MB	