


File Name: P:\2022\220568_B6-7-ST-Fyshwick\04_CAD\4.2_Drawings\CV\220568-drg-civ-0101-ai.dwg

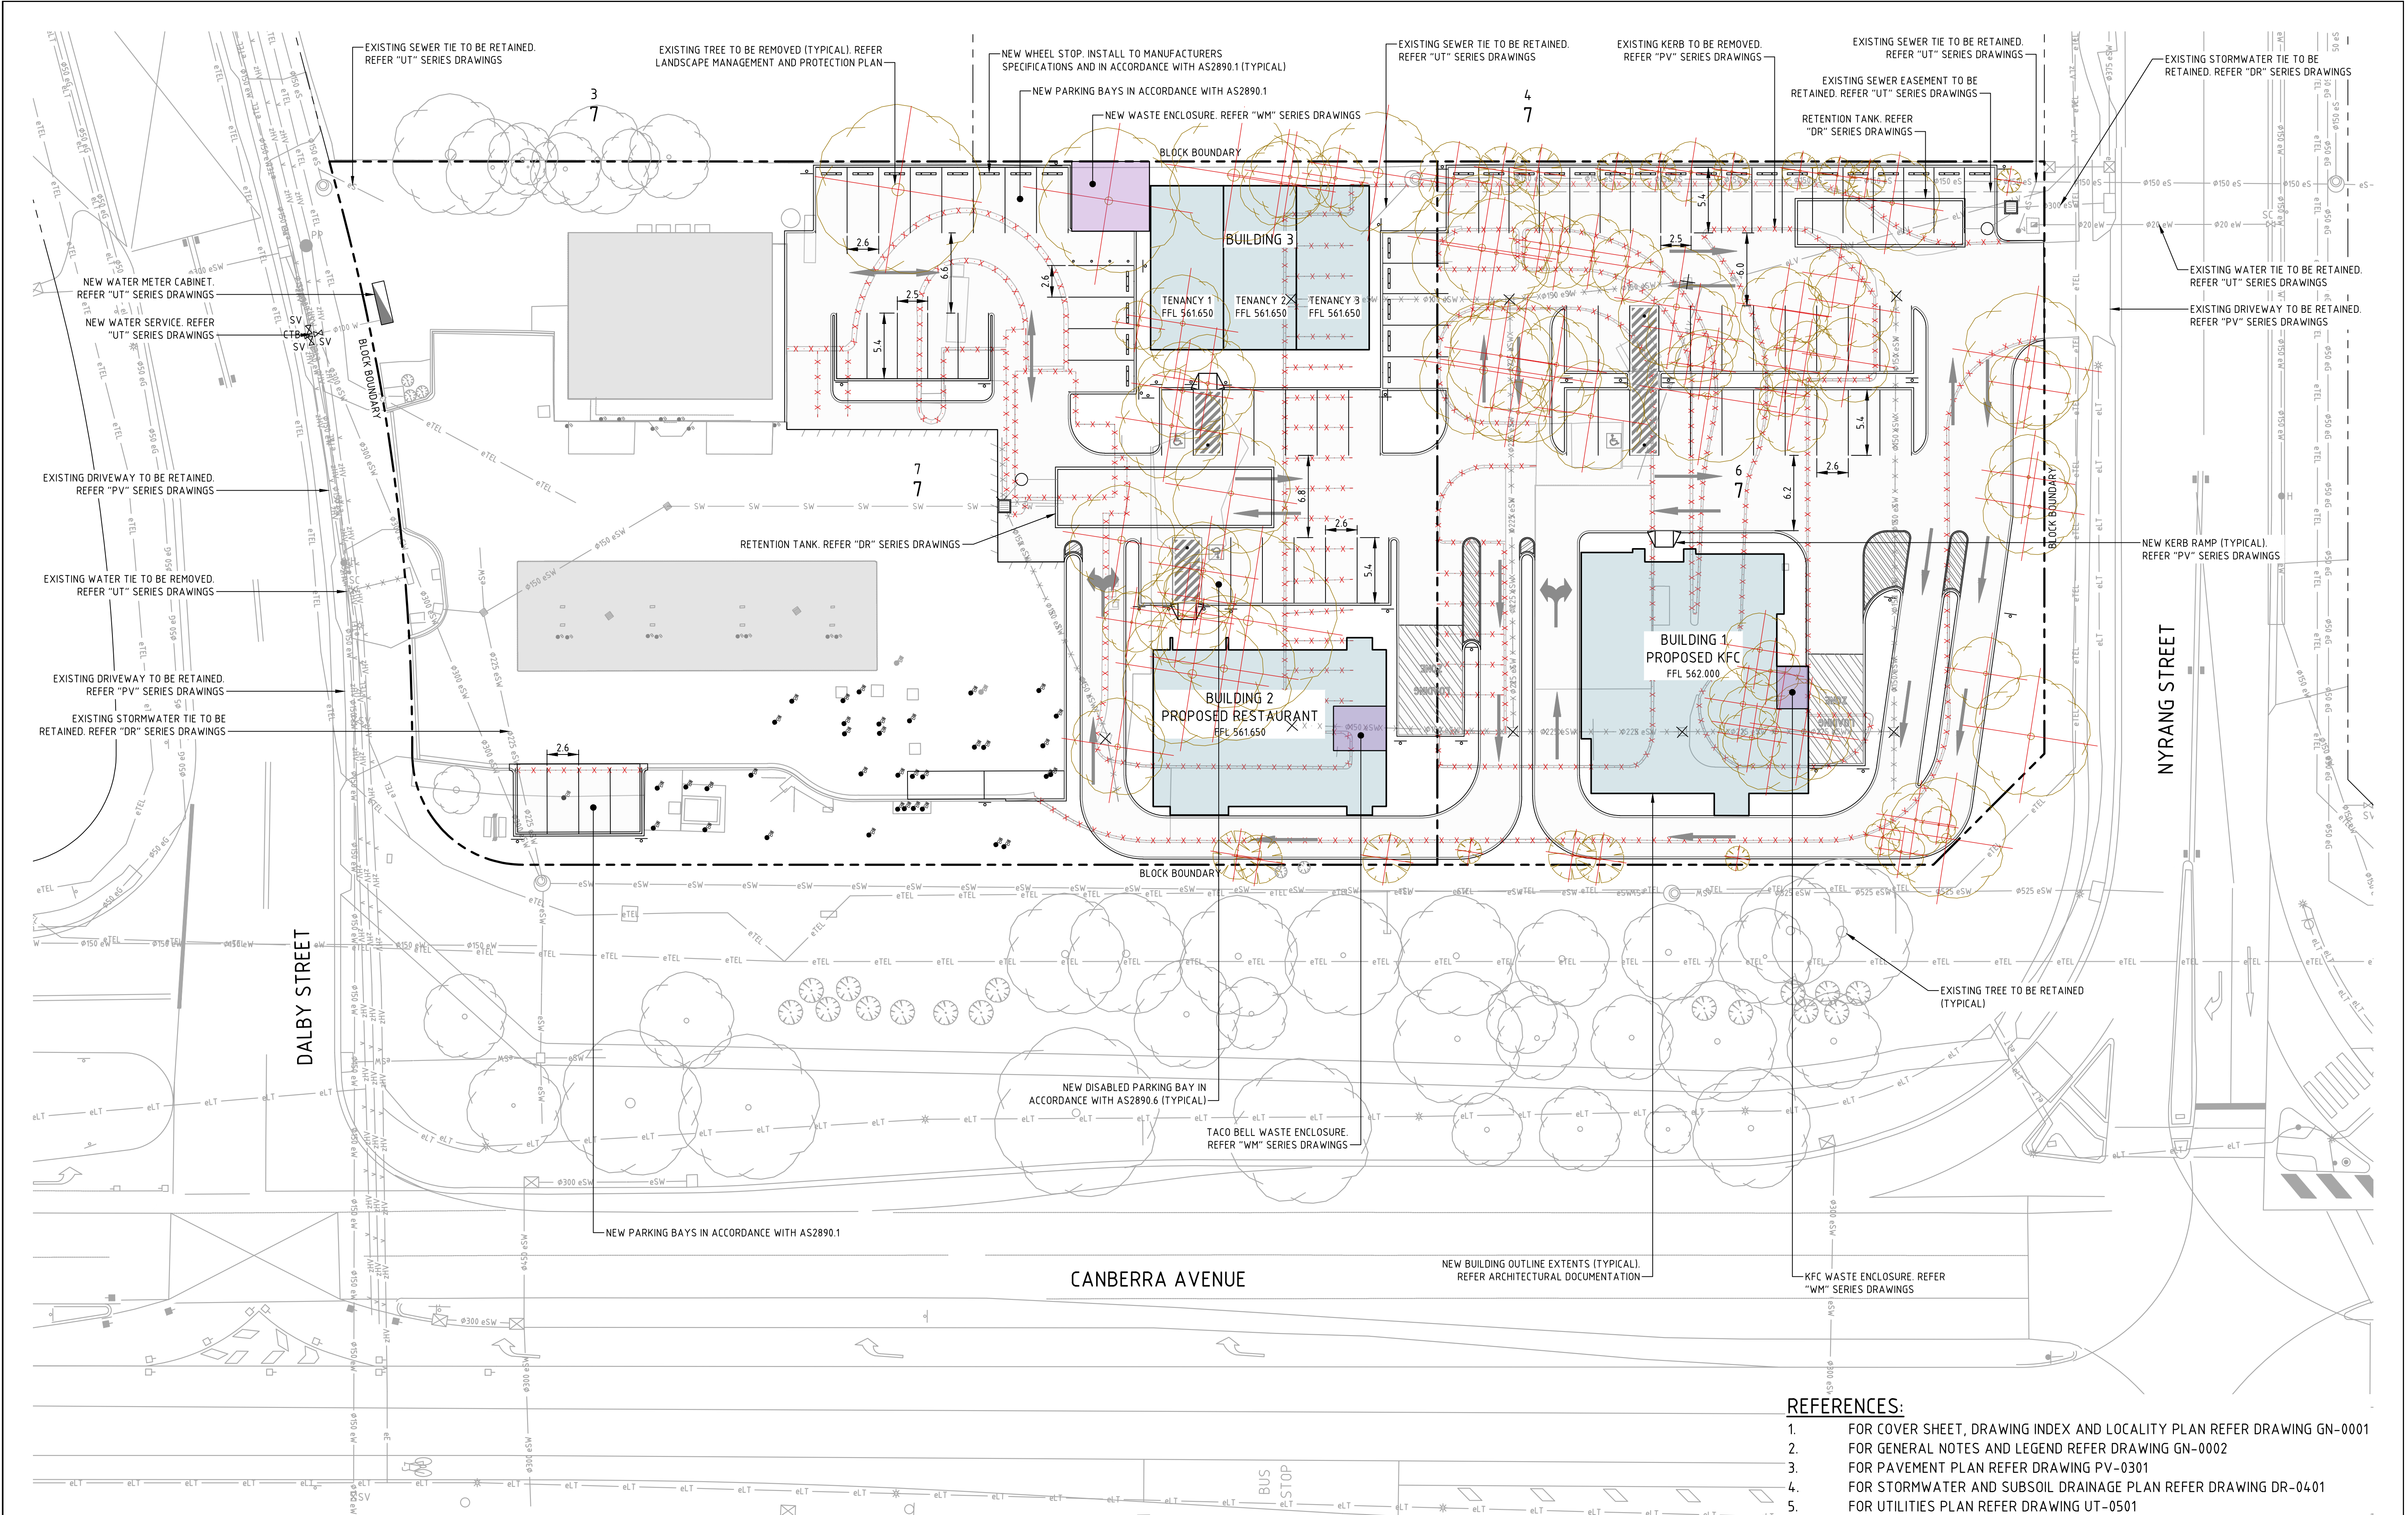

- REFERENCES:**
- FOR COVER SHEET, DRAWING INDEX AND LOCALITY PLAN REFER DRAWING GN-0001
 - FOR GENERAL NOTES AND LEGEND REFER DRAWING GN-0002
 - FOR PAVEMENT PLAN REFER DRAWING PV-0301
 - FOR STORMWATER AND SUBSOIL DRAINAGE PLAN REFER DRAWING DR-0401
 - FOR UTILITIES PLAN REFER DRAWING UT-0501

				Scales		North		Client Logo		Status		Project Name and Location	
				0 5 7.5 10 12.5m						NOT FOR CONSTRUCTION		PROPOSED REDEVELOPMENT	
D FOR DEVELOPMENT APPROVAL				1:250 @ A1						Original Size		BLOCKS 6 & 7 SECTION 7 FYSHWICK, ACT	
C FOR DEVELOPMENT APPROVAL										A1		Drawing Title	
B FOR DEVELOPMENT APPROVAL										4-Sep-23		GENERAL ARRANGEMENT	
A FOR REVIEW										Drawn By DA		PLAN	
										Designed By TI		Project Number	
										Approved AM		220568	
										Approved Date 19/05/2023		Type	
										Approved Signature		DRG	
												Discipline	
												CIV	
												Sub-Discipline	
												AL	
												Drg No	
												0101	
												Rev	
												D	