


WODEN VILLAGE

BLOCK 4 SECTION 7, PHILLIP

24031

27/08/2025

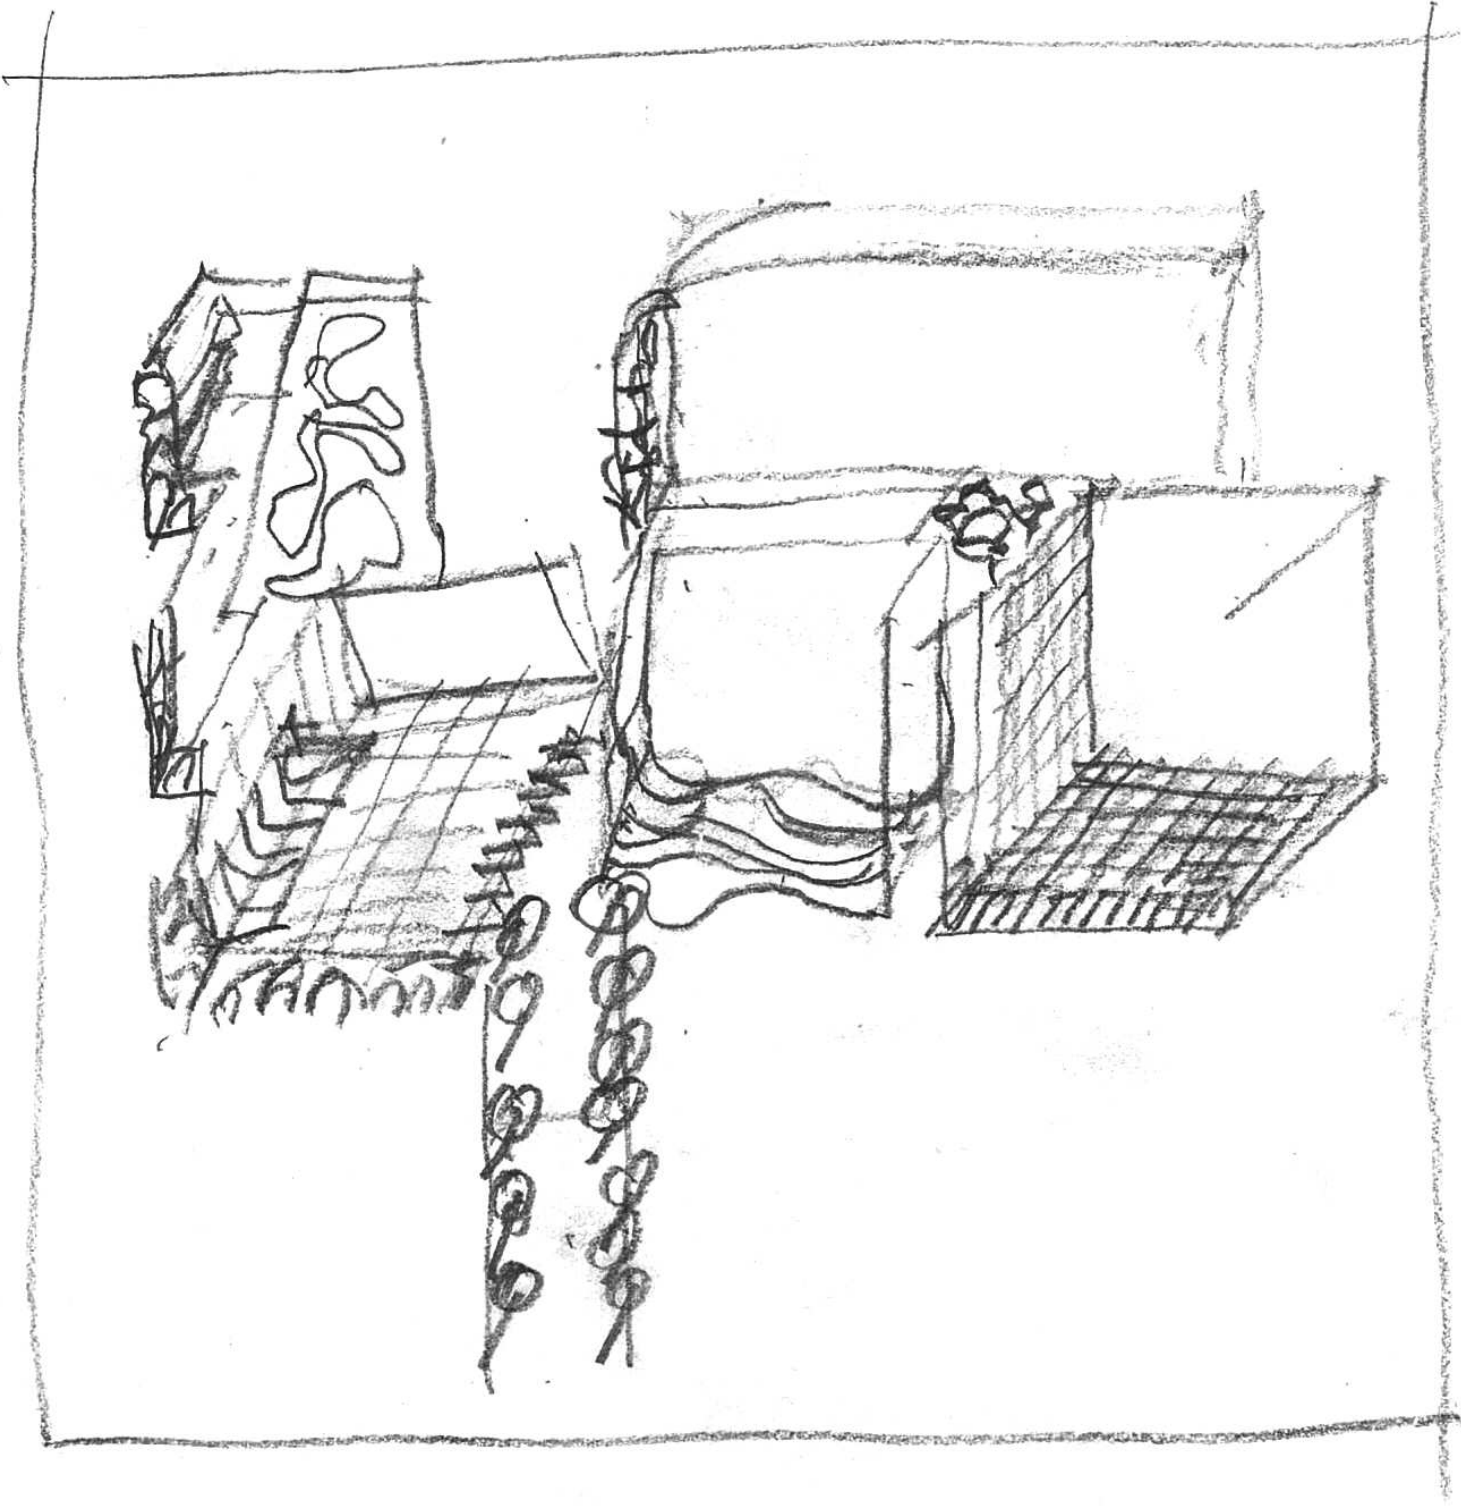

SHEET	SHEET NAME	REVISION
DA0001	COVER SHEET	A
DA0101	LOCALITY PLAN	A
DA0102	SURVEY	A
DA0103	EXISTING AND SITE ANALYSIS PLAN	A
DA0104	DEMOLITION PLAN	A
DA0105	LAND USE PLAN	A
DA0106	PROPOSED SUBDIVISION PLAN	A
DA0107	BLOCK DETAILS PLAN	A
DA0108	CONCEPT MASTERPLAN	A
DA0109	PROPOSED SITE PLAN	A
DA0110	ESTATE DEVELOPMENT PLAN	A
DA0111	PROPOSED STAGING PLAN	A
DA0112	PROPOSED PARKING PLAN	A
DA0113	ACTIVE TRAVEL PLAN	A
DA1096	FLOOR PLAN - BASEMENT 4	A
DA1097	FLOOR PLAN - BASEMENT 3	A
DA1098	FLOOR PLAN - BASEMENT 2	A
DA1099	FLOOR PLAN - BASEMENT 1	A
DA1100	FLOOR PLAN - GROUND LEVEL	A
DA1101	FLOOR PLAN - OVERALL - LEVEL 1	A
DA1102	FLOOR PLAN - OVERALL - LEVEL 2	A
DA1103	FLOOR PLAN - OVERALL - LEVEL 3	A
DA1104	FLOOR PLAN - OVERALL - LEVEL 4	A
DA1105	FLOOR PLAN - OVERALL - LEVEL 5	A
DA1106	FLOOR PLAN - OVERALL - LEVEL 6	A
DA1107	FLOOR PLAN - OVERALL - LEVEL 7	A
DA1108	FLOOR PLAN - OVERALL - LEVEL 8	A
DA1109	FLOOR PLAN - OVERALL - LEVEL 9	A
DA1110	FLOOR PLAN - OVERALL - LEVEL 10	A
DA1111	FLOOR PLAN - OVERALL - LEVEL 11	A
DA1112	FLOOR PLAN - OVERALL - LEVEL 12	A
DA1113	FLOOR PLAN - OVERALL - LEVEL 13	A
DA1114	FLOOR PLAN - OVERALL - LEVEL 14	A
DA1115	FLOOR PLAN - OVERALL - LEVEL 15	A
DA1116	FLOOR PLAN - OVERALL - LEVEL 16	A
DA1117	ROOF PLAN - OVERALL	A
DA2001	STREETSCAPE ELEVATION - MATILDA STREET AND BUILDING NORTH ELEVATION	A
DA2002	STREETSCAPE ELEVATION - CALLAM STREET AND BUILDING EAST ELEVATION	A
DA2003	STREETSCAPE ELEVATION - BOWES STEET AND BUILDING SOUTH ELEVATION	A
DA2004	STREETSCAPE ELEVATION - BOWES STREET AND BUILDING WEST ELEVATION	A
DA3001	SECTION A-A	A
DA3002	SECTION B-B	A
DA3003	SECTION C-C	A
DA3004	SECTION D-D	A
DA3005	SECTION E-E	A
DA7000	3D VISUALISATION	A
DA7001	3D VISUALISATION	A
DA7002	3D VISUALISATION	A
DA9001	SHADOW DIAGRAMS - 21 JUNE 9AM	A
DA9002	SHADOW DIAGRAMS - 21 JUNE 10AM	A
DA9003	SHADOW DIAGRAMS - 21 JUNE 11AM	A
DA9004	SHADOW DIAGRAMS - 21 JUNE 12PM	A
DA9005	SHADOW DIAGRAMS - 21 JUNE 1PM	A
DA9006	SHADOW DIAGRAMS - 21 JUNE 2PM	A
DA9007	SHADOW DIAGRAMS - 21 JUNE 3PM	A
DA9008	SHADOW DIAGRAMS - 22 DEC 9AM	A
DA9009	SHADOW DIAGRAMS - 22 DEC 12PM	A
DA9010	SHADOW DIAGRAMS - 22 DEC 3PM	A
DA9696	PUBLIC NOTIFICATION AND SOLAR PLAN - BASEMENT 4	A
DA9697	PUBLIC NOTIFICATION AND SOLAR PLAN - BASEMENT 3	A
DA9698	PUBLIC NOTIFICATION AND SOLAR PLAN - BASEMENT 2	A
DA9699	PUBLIC NOTIFICATION AND SOLAR PLAN - BASEMENT 1	A
DA9700	PUBLIC NOTIFICATION AND SOLAR PLAN - GROUND FLOOR	A
DA9701	PUBLIC NOTIFICATION AND SOLAR PLAN - LEVEL 1	A
DA9702	PUBLIC NOTIFICATION AND SOLAR PLAN - LEVEL 2	A
DA9703	PUBLIC NOTIFICATION AND SOLAR PLAN - LEVEL 3	A
DA9704	PUBLIC NOTIFICATION AND SOLAR PLAN - LEVEL 4	A
DA9705	PUBLIC NOTIFICATION AND SOLAR PLAN - LEVEL 5	A
DA9706	PUBLIC NOTIFICATION AND SOLAR PLAN - LEVEL 6	A
DA9707	PUBLIC NOTIFICATION AND SOLAR PLAN - LEVEL 7	A
DA9708	PUBLIC NOTIFICATION AND SOLAR PLAN - LEVEL 8	A
DA9709	PUBLIC NOTIFICATION AND SOLAR PLAN - LEVEL 9	A
DA9710	PUBLIC NOTIFICATION AND SOLAR PLAN - LEVEL 10	A
DA9711	PUBLIC NOTIFICATION AND SOLAR PLAN - LEVEL 11	A
DA9712	PUBLIC NOTIFICATION AND SOLAR PLAN - LEVEL 12	A
DA9713	PUBLIC NOTIFICATION AND SOLAR PLAN - LEVEL 13	A
DA9714	PUBLIC NOTIFICATION AND SOLAR PLAN - LEVEL 14	A
DA9715	PUBLIC NOTIFICATION AND SOLAR PLAN - LEVEL 15	A
DA9716	PUBLIC NOTIFICATION AND SOLAR PLAN - LEVEL 16	A
DA9717	PUBLIC NOTIFICATION AND SOLAR PLAN - ROOF	A
DA9801	MATERIAL BOARD - EXTERNAL FINISHES - MULTI-UNIT DWELLINGS	A
DA9802	MATERIAL BOARD - EXTERNAL FINISHES - OFFICE & COMMUNITY HUB	A
DA9803	MATERIAL BOARD - EXTERNAL FINISHES - CARPARK	A
DA9901	DEVELOPMENT SCHEDULE	A
DA9902	DEVELOPMENT SCHEDULE - GFA DIAGRAMS	A
DA9903	DEVELOPMENT SCHEDULE - GFA DIAGRAMS	A