




SOUTH ELEVATION

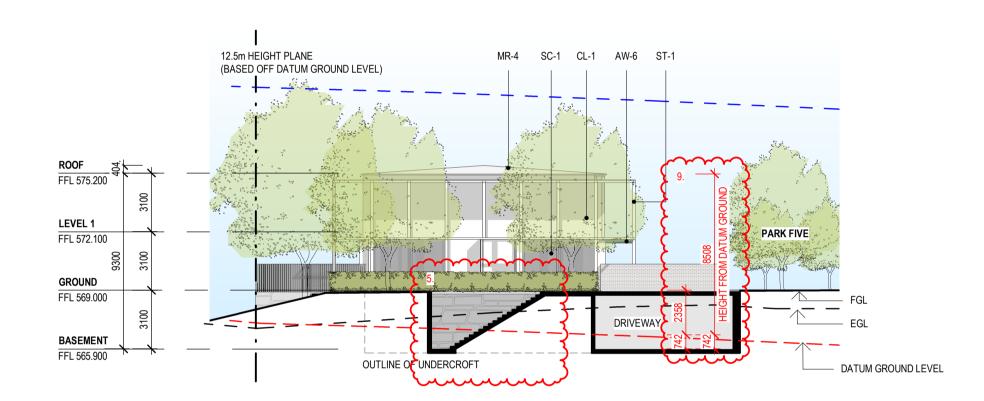


NORTH ELEVATION

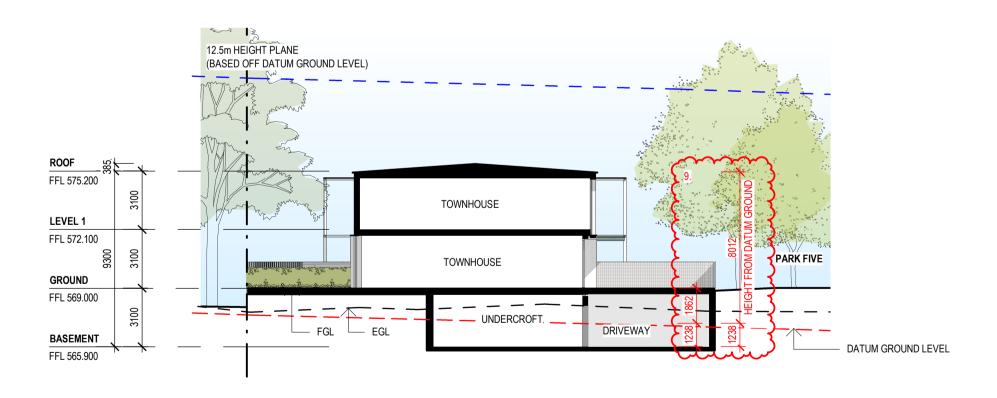

SECTION UU

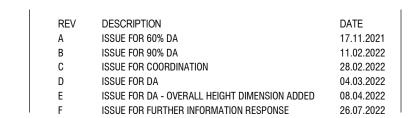

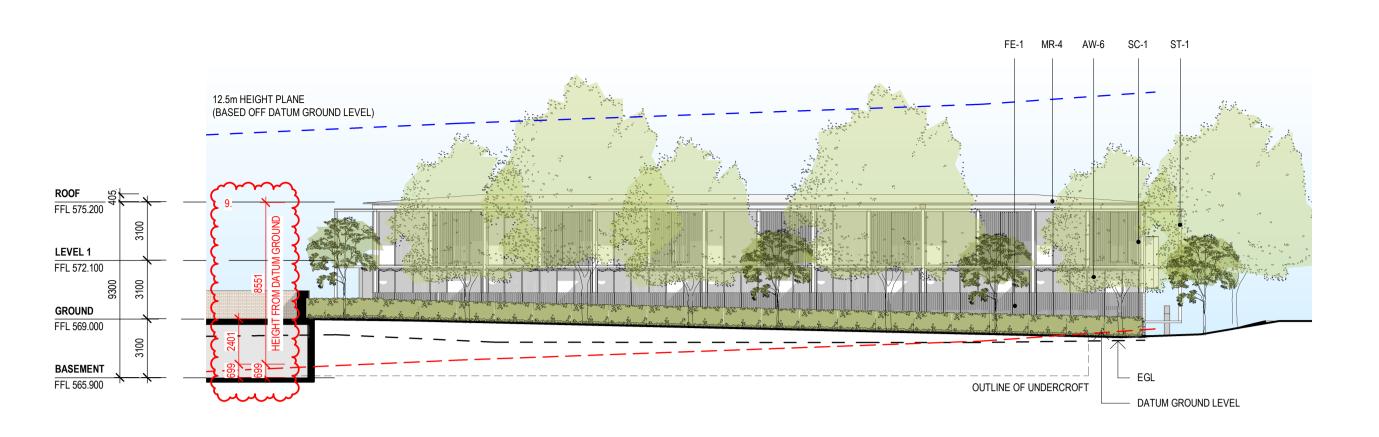

WEST ELEVATION



EAST ELEVATION

SITE AREA UPDATE TO 58590m² AS PER CROWN TITLE. VERGE CROSSING TO HEYSEN ST ADJACENT BUILDING Z RECONFIGURED. EXISITING PARKING TO UNWIN ST REMOVED.

DA FURTHER INFORMATION RESPONSE

PROPOSED PARKING TO UNIWIN ST RECONFIGURED. STAIR ADDED ADJACENT BUILDING U FOR VISITOR ACCESS & EGRESS. VISITOR PARKING TO CENTRAL DRIVEWAY UPDATED.
SUBSTATION ADJACENT BUILDING L UPDATED FOR EVO ENERGY.
PARKING CALCULATIONS UPDATED TO MATCH CHANGES TO UNWIN ST & CENTRAL DRIVEWAY.
DIMENSIONS ADDED TO ELEVATIONS & SECTIONS TO SHOW BUILDING HEIGHT ABOVE DATUM GROUND LEVEL. BOUNDARY FENCE DETAIL PROVIDED.

 λ

TYPICAL COURTYARD WALL DETAILS PROVIDED.

INTERFACE & PRIVACY SECTIONS PROVIDED FOR CLARITY.

BUILDING Z GARAGES REMOVED & REPLACED WITH STORAGE CAGES.

DELIVERY & REMOVALIST VAN PARKING PROVIDED BY WAY OF LOADING ZONES AT 3 MAIN LOCATIONS.

MAILBOX WALL DIMENSIONS ADDED.

LIFT ACCESS FROM WALKUP APARTEMENTS REMOVED (BUILDINGS L, M, N, O, P). SIGNAGE & WAY FINDING UPDATES PROVIDED.

17. SIGNAGE & WAT FINDING OF DATES PROVIDED.

18. STAGING BREAKUP UPDATED.

19. CENTRAL DRIVEWAY ADJUSTED TO SUIT TCCS WASTE REQUIREMENTS.

20. WASTE ROOM CONFIGURATION UPDATED AS PER TCCS REQUIREMENTS.

DRAWING No. AU201

STEWART ARCHITECTURE 10 / 285 CANBERRA AVENUE FYSHWICK 2609 PO BOX 3469 MANUKA ACT 2603 OFFICE@STEWARTARCHITECTURE.COM.AU

WESTON VILLAGE PROJECT

BLOCK 1 SECTION 82 WESTON DRAWING TITLE **BUILDING U - ELEVATIONS** SCALE 1:200@A1 PROJECT No. 2128 DATE **2022** This drawing is copyright and remains the property of Stewart Architecture. This drawings is for development application purposes and not for construction.

