


1 DA-H25 - Demolition Plan - Roof
A-H18-4401 1: 100@A1

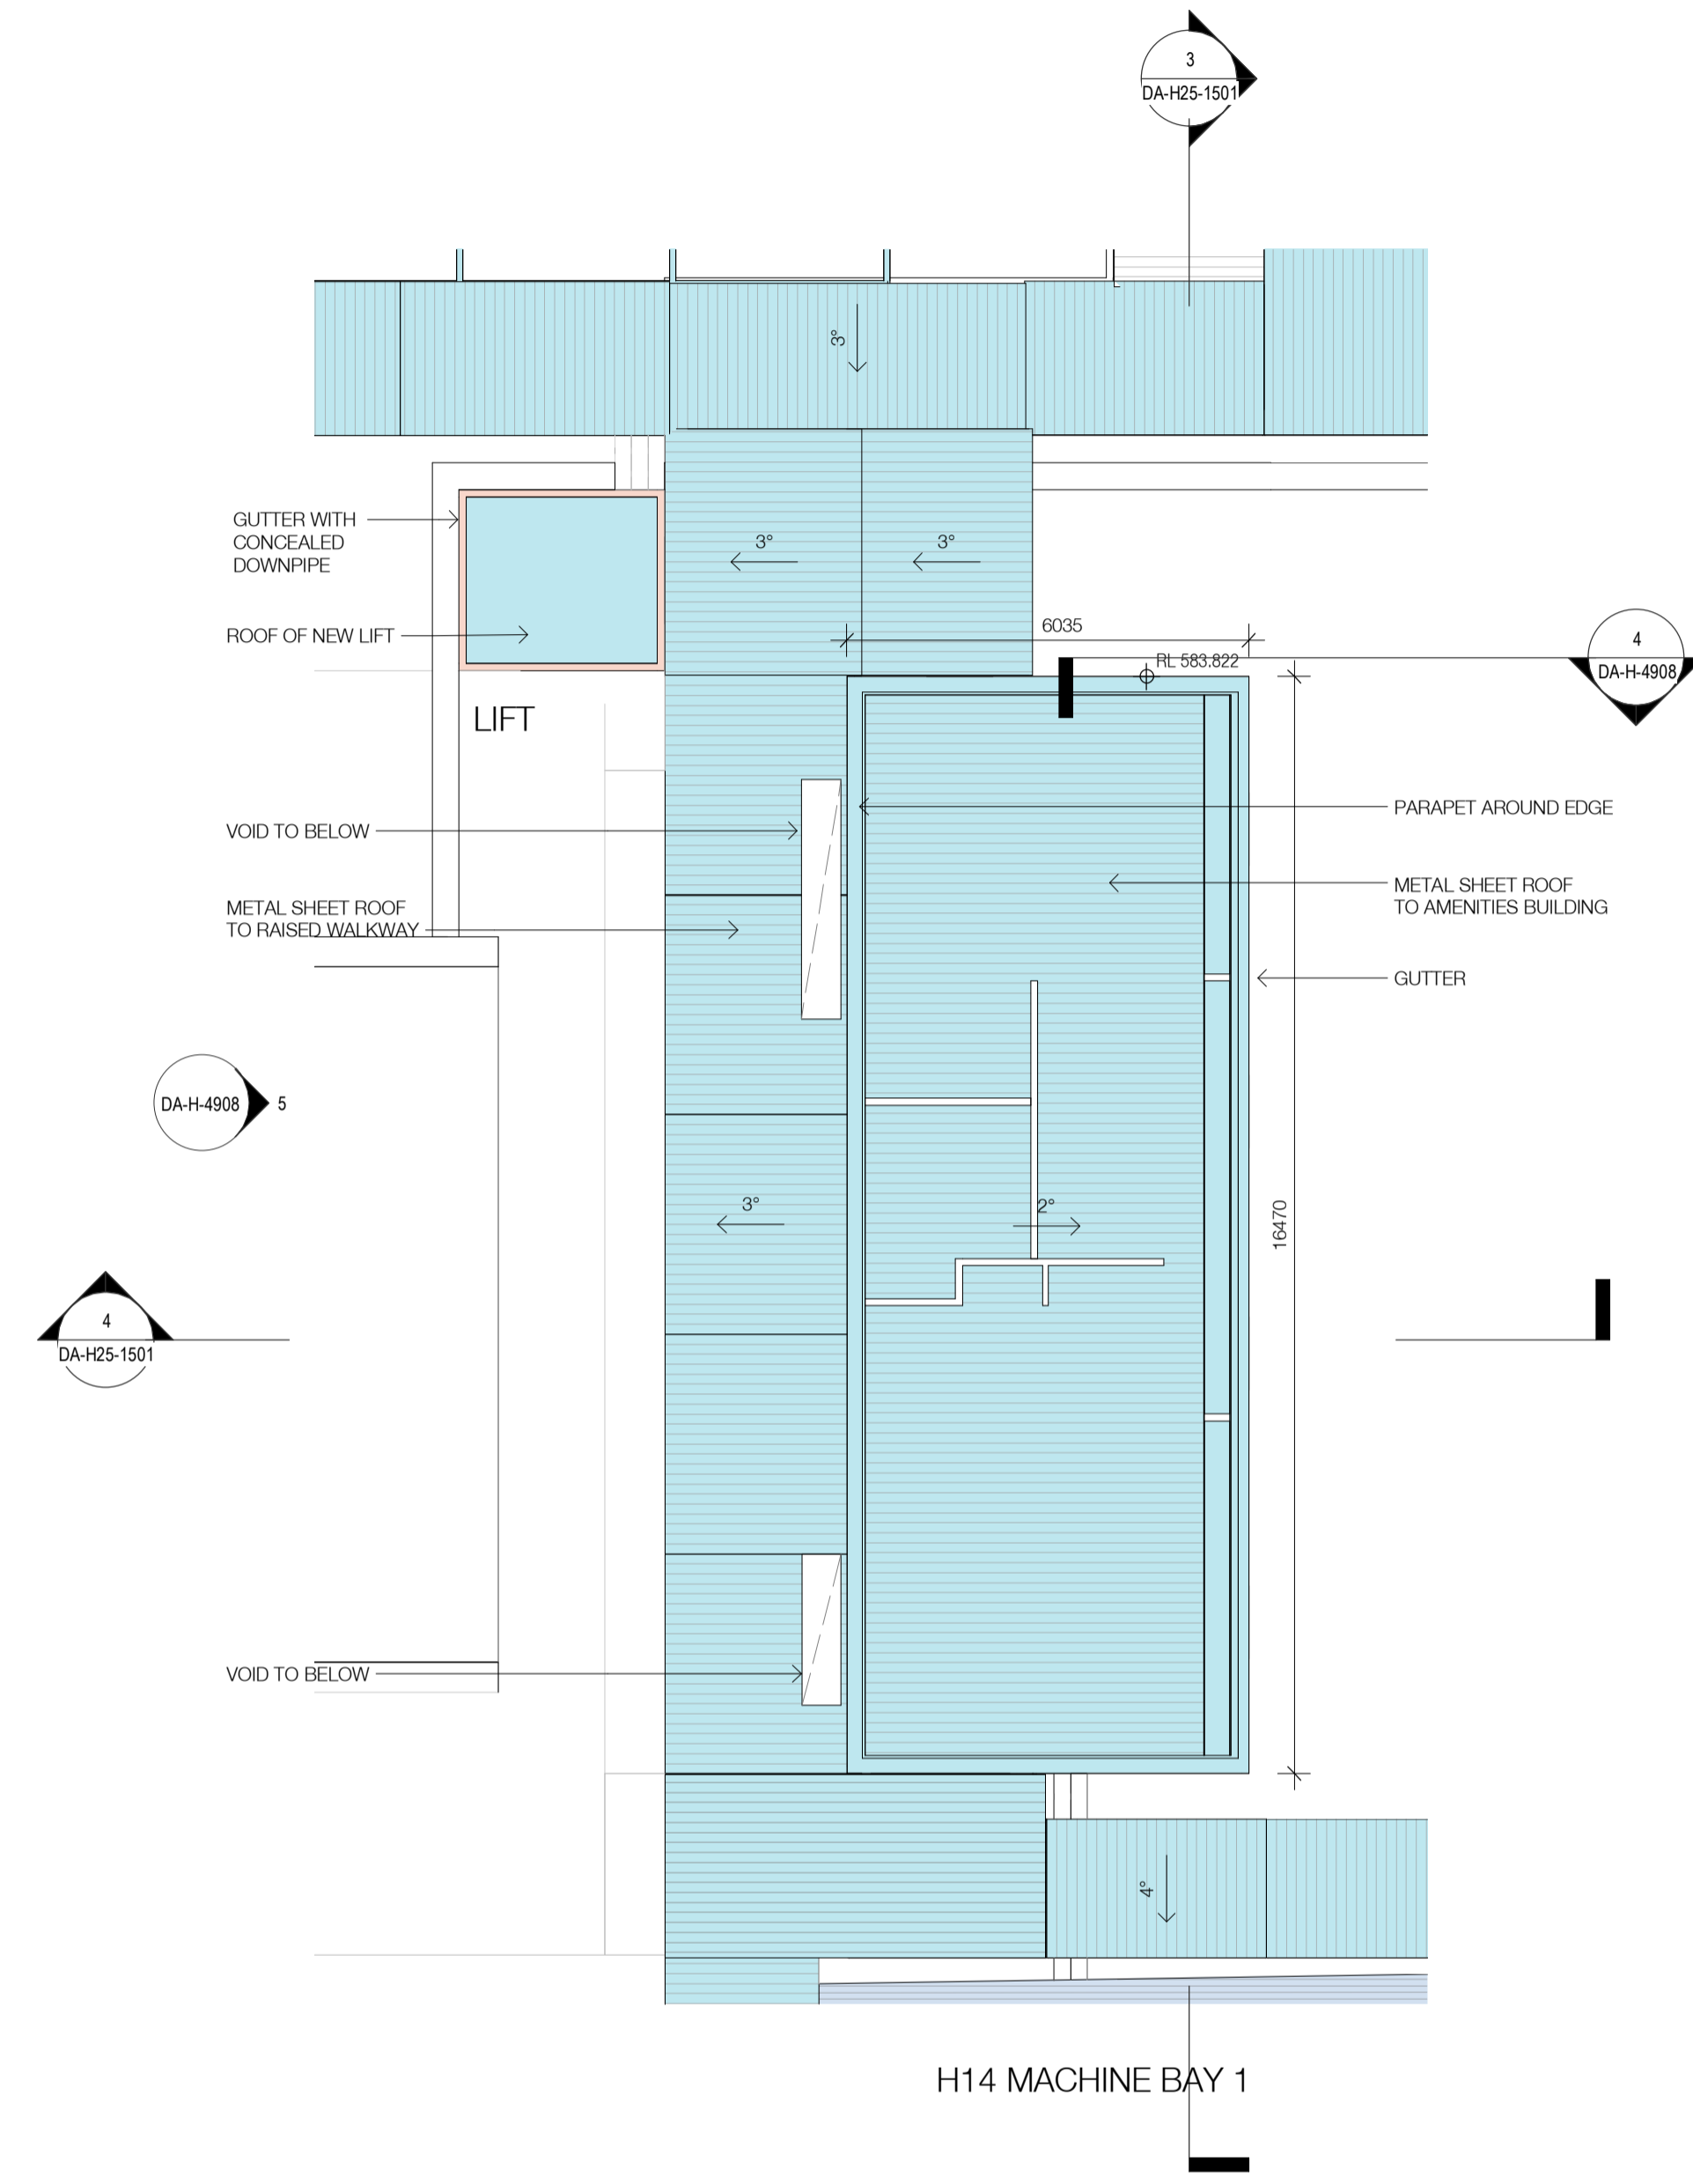


2 DA-H25 - Roof
A-H18-4401 1: 100@A1

Nominated Architects: Adam Haddow-7188 | John Pradel-7004


In accepting and utilising this document the recipient agrees that SJB Architecture (NSW) Pty. Ltd. ACN 081 094 724 T/A SJB Architects, retain all common law, statutory law and other rights including copyright and intellectual property rights. The recipient agrees not to use this document for any purpose other than as intended; to waive all claims against SJB Architects resulting from unauthorised changes; or to reuse the document on other projects without the prior written consent of SJB Architects. Under no circumstances shall transfer of this document be deemed a sale. SJB Architects makes no warranties of fitness for any purpose. The Builder/Contractor shall verify job dimensions prior to any work commencing. Use figured dimensions only. Do not scale drawings.

Rev	Date	Revision	By	Chk.
1	15.10.2021	For Information	DM	EW
2	08.07.2022	Draft DA Issue	DM	EW
3	15.08.2022	Issue for DA	DM	EW
4	19.07.2023	For Approval	DM	EW

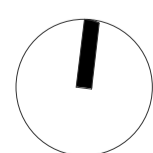

FOR APPROVAL

Client
DOMA

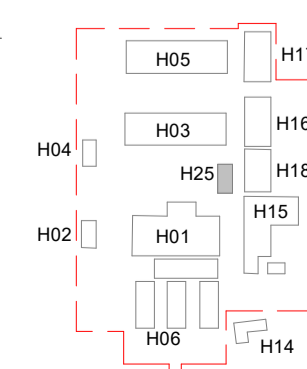

Project
BRICKWORKS HERITAGE CORE - Yarralumla, ACT 2600
Building
H25 - AMENITIES
Drawing Name
Floor Plan - Roof

Date	Scale	Sheet Size	SJB Architects
19.07.2023	1 : 100	@ A1	
Drawn	Chk.		
DM	EW		
Job No.	Drawing No.	Revision	
5479	DA-H25-1003 / 4		

Level 2
490 Crown Street
Surry Hills NSW
2010 Australia
T 61 2 9380 9911
F 61 2 9380 9922
www.sjb.com.au



Color	Description
Black	EXISTING
Blue	PROPOSED - METAL
Light Blue	PROPOSED - REUSED CORRUGATED
Yellow	PROPOSED - GLAZED
Pink	PROPOSED - CONCRETE
Orange	PROPOSED - MASONRY
Brown	PROPOSED - TIMBER
Green	PROPOSED - LIGHTWEIGHT
Red Hatched	ELEMENTS DEMOLISHED
Yellow Hatched	ELEMENTS REMOVED BUT STORED ON SITE FOR REUSE