
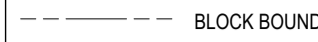











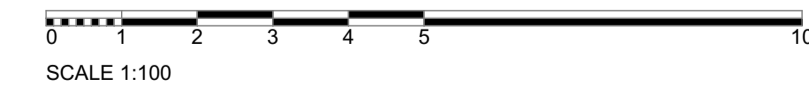
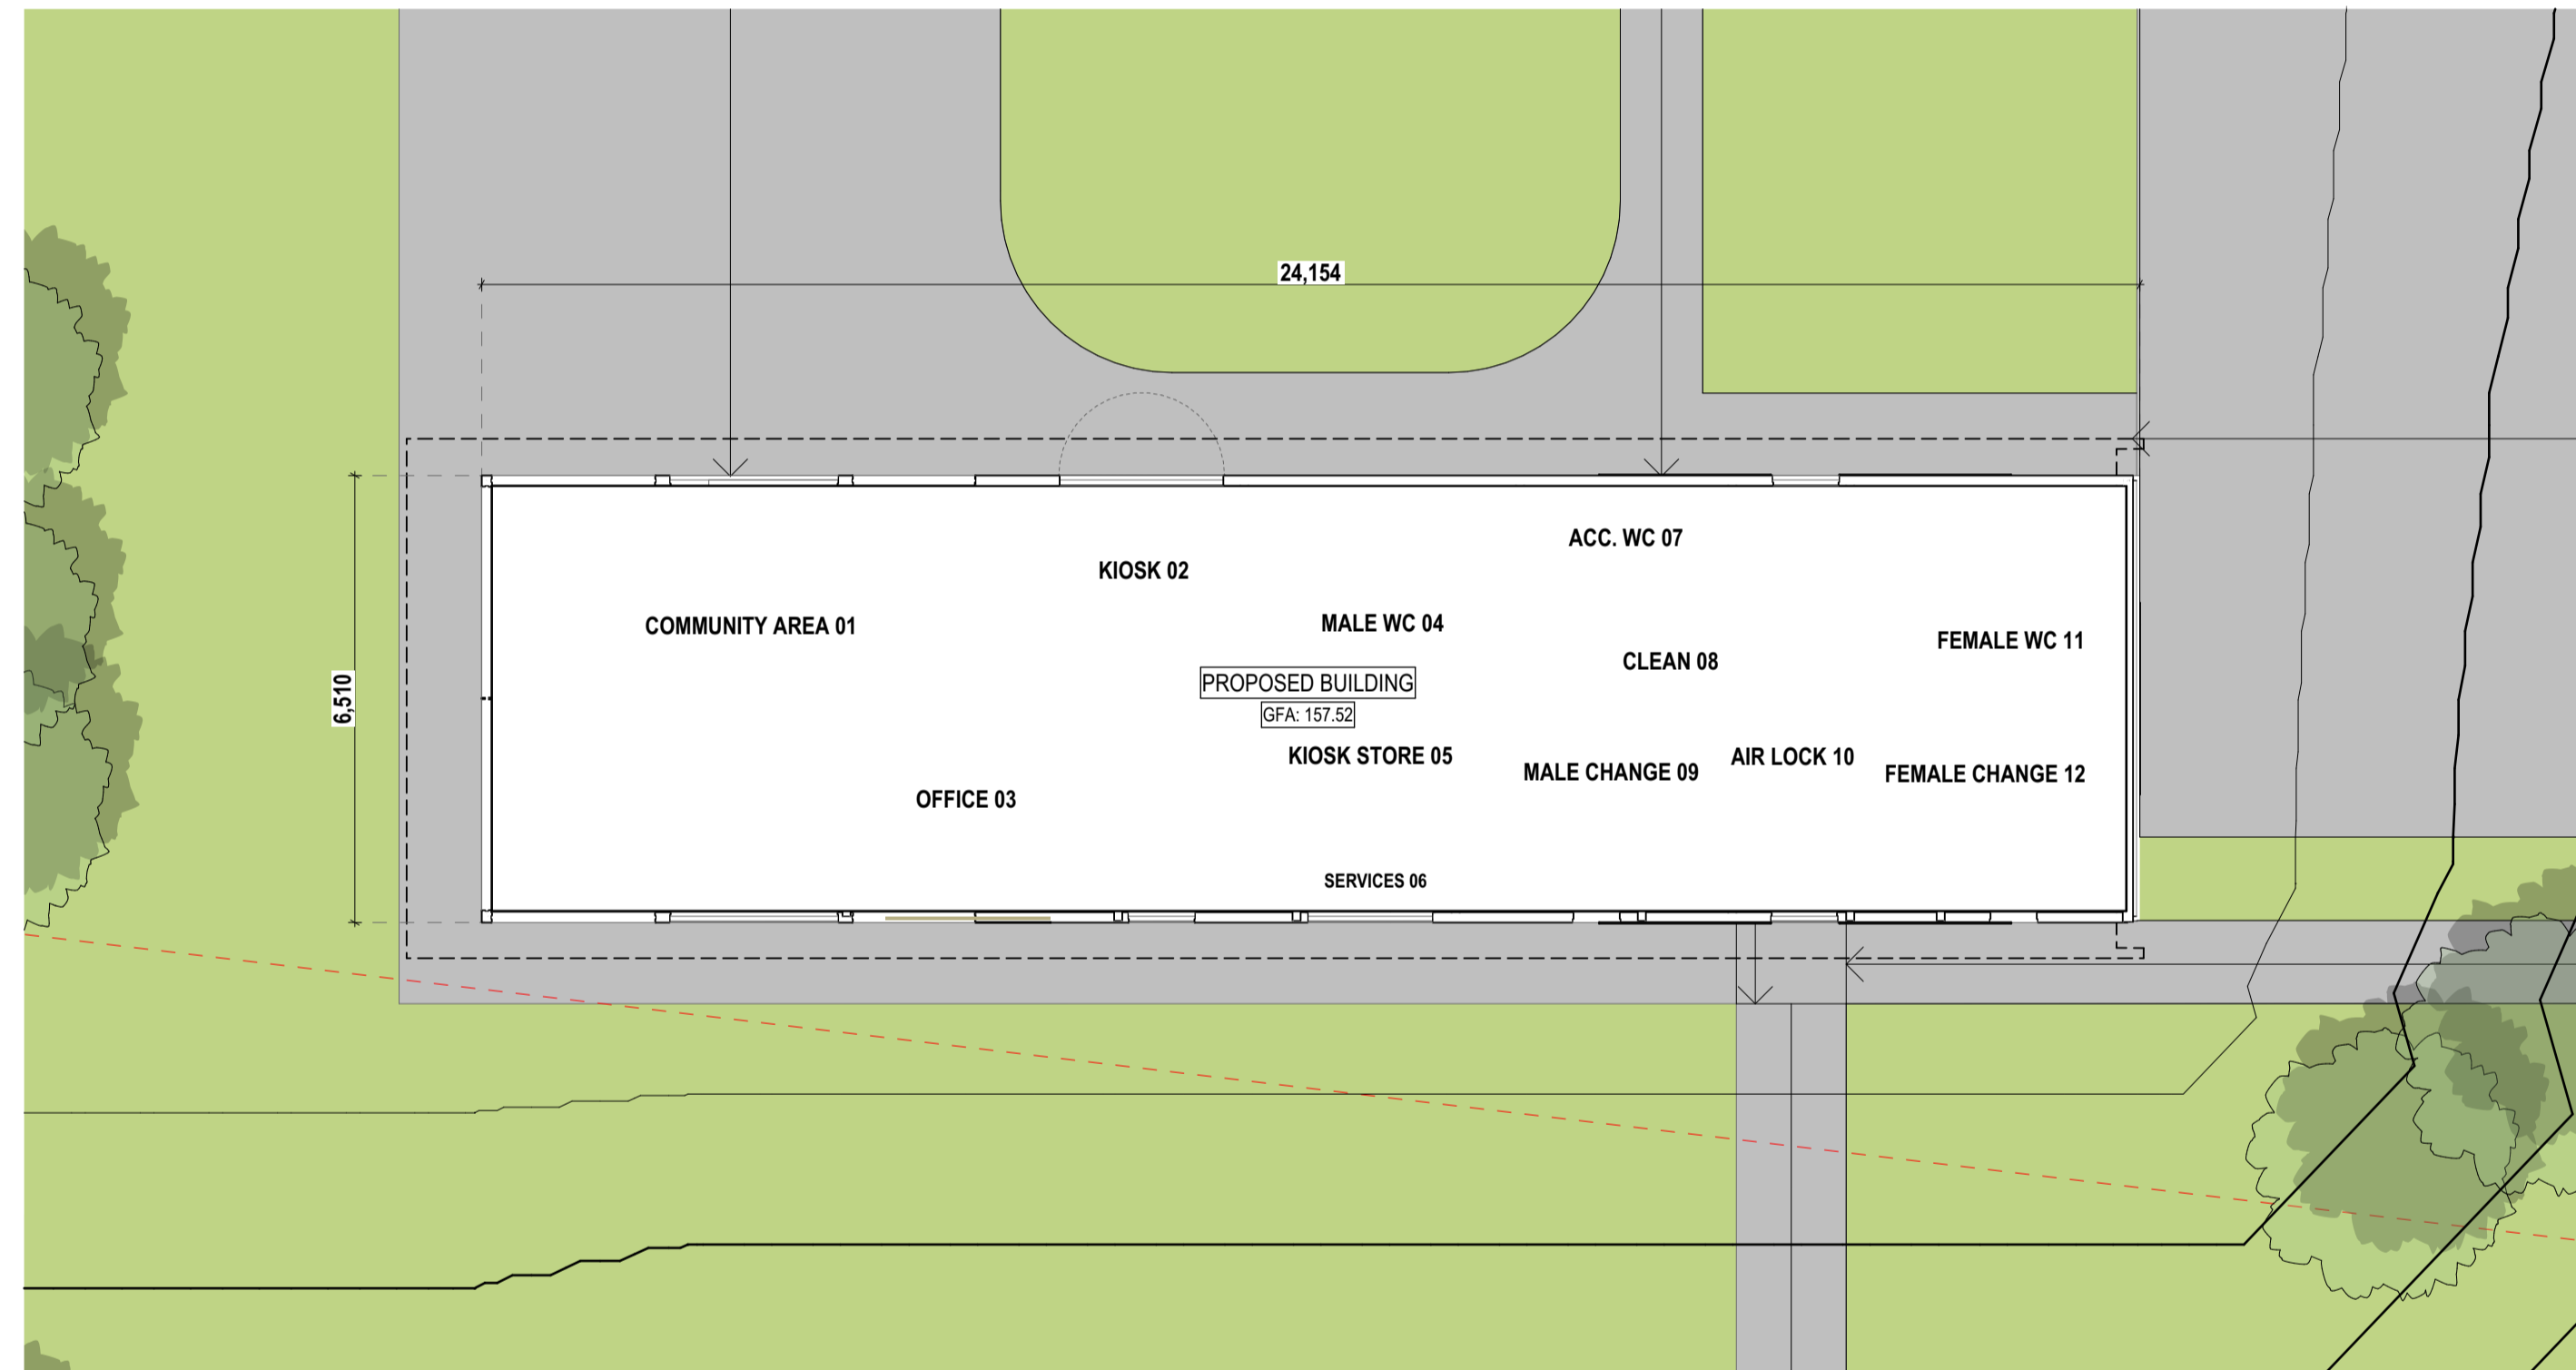


PUBLIC REGISTER FLOOR PLAN LEGEND

-  SITE BOUNDARY
-  BLOCK BOUNDARY
-  MAJOR CONTOUR
-  EXISTING TREE
-  NEW TREE
-  NEW FENCE
-  STRIP DRAIN
-  SOFT LANDSCAPING - NATIVE GRASSES (REFER TO LANDSCAPE DRAWINGS FOR EXTENT AND SPECIES)
-  SOFT LANDSCAPING - SEEDED GRASS (REFER TO LANDSCAPE DRAWINGS FOR EXTENT AND SPECIES)
-  HARD LANDSCAPING - CONCRETE PAVEMENT
-  SOFT LANDSCAPE FEATURE REFER TO LANDSCAPE DRAWINGS FOR DETAILS
-  EXISTING EASEMENT
-  NEW WALL


NOTES:

1. ALL NEW WORKS TO COMPLY WITH THE CURRENT NATIONAL CODE OF CONSTRUCTION (NCC) AND ALL APPLICABLE AUSTRALIAN STANDARDS (AS).
2. ALL DISCREPANCIES SHALL BE REFERRED TO THE ARCHITECT FOR CLARIFICATION BEFORE PROCEEDING WITH WORK.
3. ALL ARCHITECTURAL DRAWINGS TO BE READ IN CONJUNCTION WITH CONSULTANTS DOCUMENTS, SPECIFICATION AND SCHEDULES.



GENERAL NOTES

- ALL MEASUREMENTS ARE IN MILLIMETRES
- FIGURED DIMENSIONS TAKE PRECEDENCE OVER SCALED DIMENSIONS
- CONTRACTOR TO VERIFY ALL DIMENSIONS ON SITE AND SEEK INSTRUCTIONS BEFORE PROCEEDING IF ANY DISCREPANCIES ARE FOUND

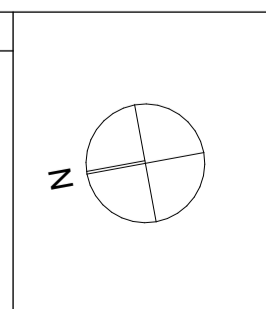

PRELIMINARY
NOT FOR CONSTRUCTION

Amendments			Amendments		
Rev	Date	Description	Rev	Date	Description
P0	20/09/2023				


Client



Cardno
Eastern Creek Level 4, Constitution Ave
Canberra, ACT, 2601
02 612 4000
www.cardno.com.au



ACT
Government



ck architecture

Level 1, Thisiger House
24 Thisiger Court, Deakin ACT 2600
T +61 2 6273 1003
architecture@ck.com.au
Primary Nominee: Cassandra Keller;
ACT Reg. 1076; NSW Reg. 10203;
ABN 67 154 909 332

Project **New Gungahlin Tennis Facility**

Address: Amaroo B4 S109 - Northern Side, Canberra
Ngunawal Country, ACT

Drawn: Floor Plans
PUBLIC NOTIFICATION PLAN

Scale: 1:100 @ A1	Drawn: WJ	Checked: WJ
Plot Date: 22/09/2023	Project No: 21-090	Drawing No: DA-111
		Issue: P0

Key Plan