


canberra | sydney

ANNEXURE C - ARCHITECTURAL SITE PLAN

structural civil hydraulic engineers

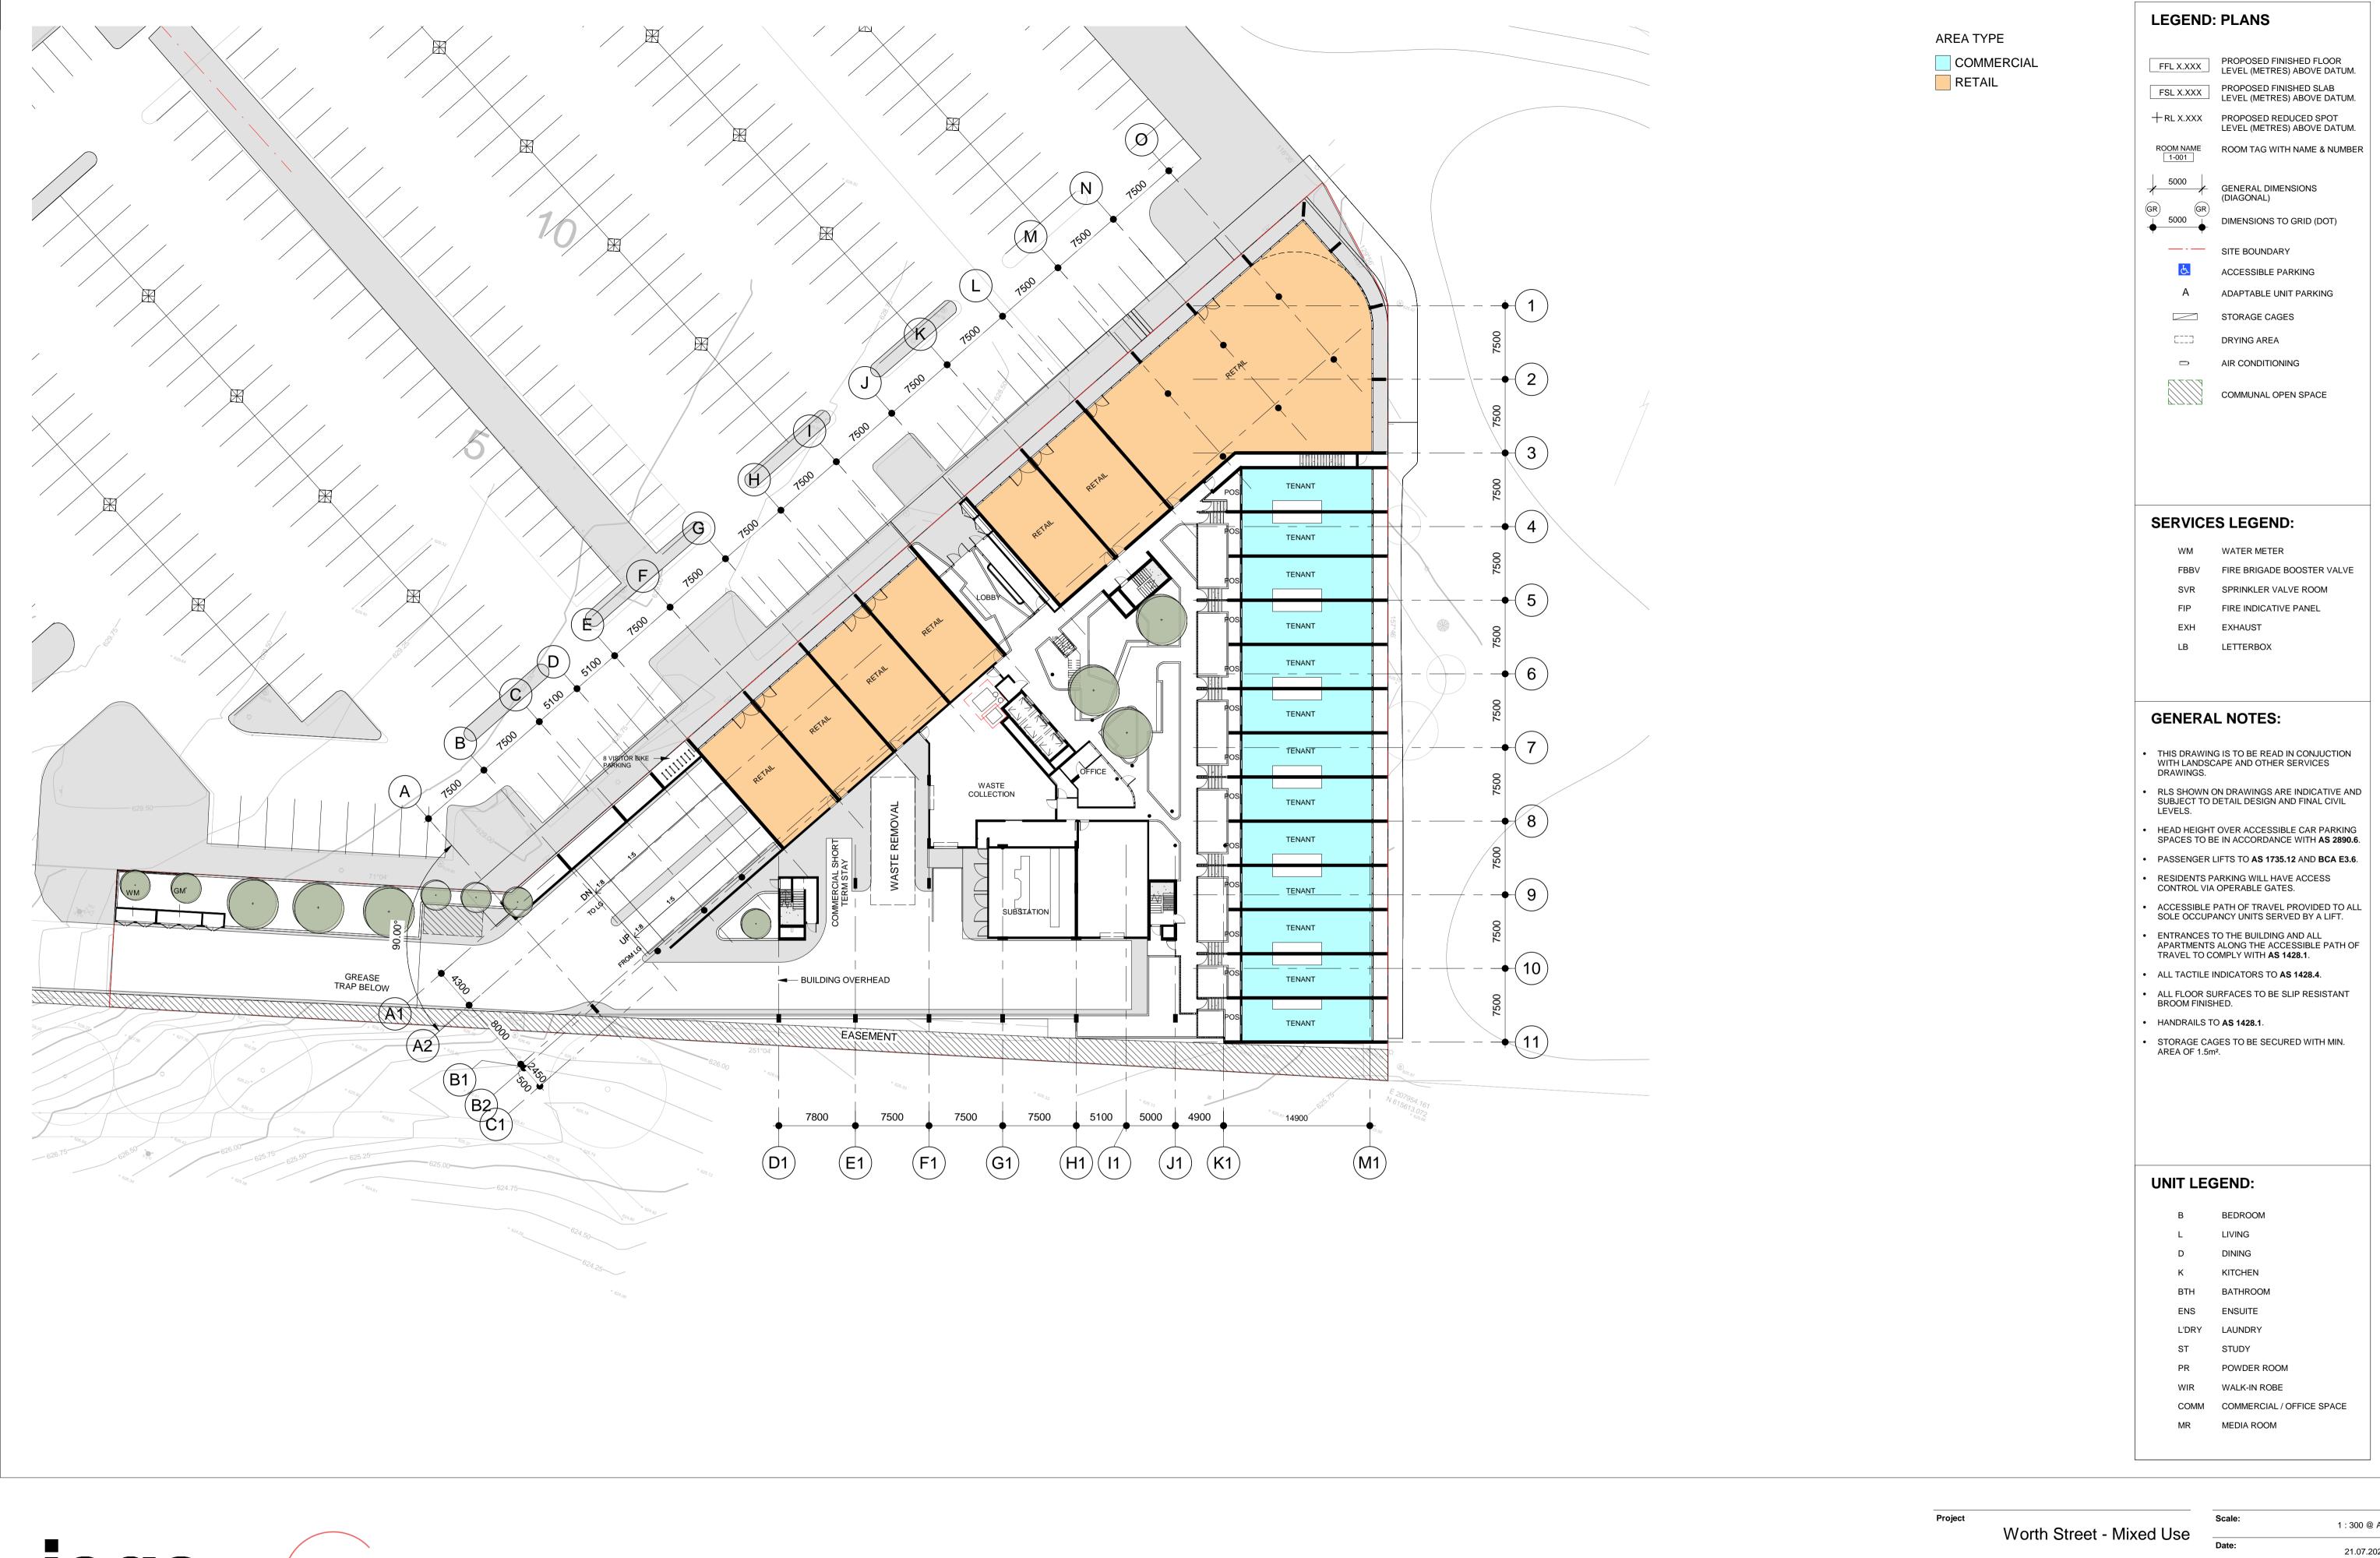

Jega. (KGCAPITOL COX





Cox Architecture www.coxarchitecture.com.au Scale 1:300 0 3m 6m

BLOCK 09 SECTION 132 CASEY ACT 2913

PN - UPPER GROUND LEVEL

1:300 @ A1 21.07.2023 DRAFT DA FOR REVIEW

DA-20-04