




1 BASEMENT 2  
SCALE 1 : 500

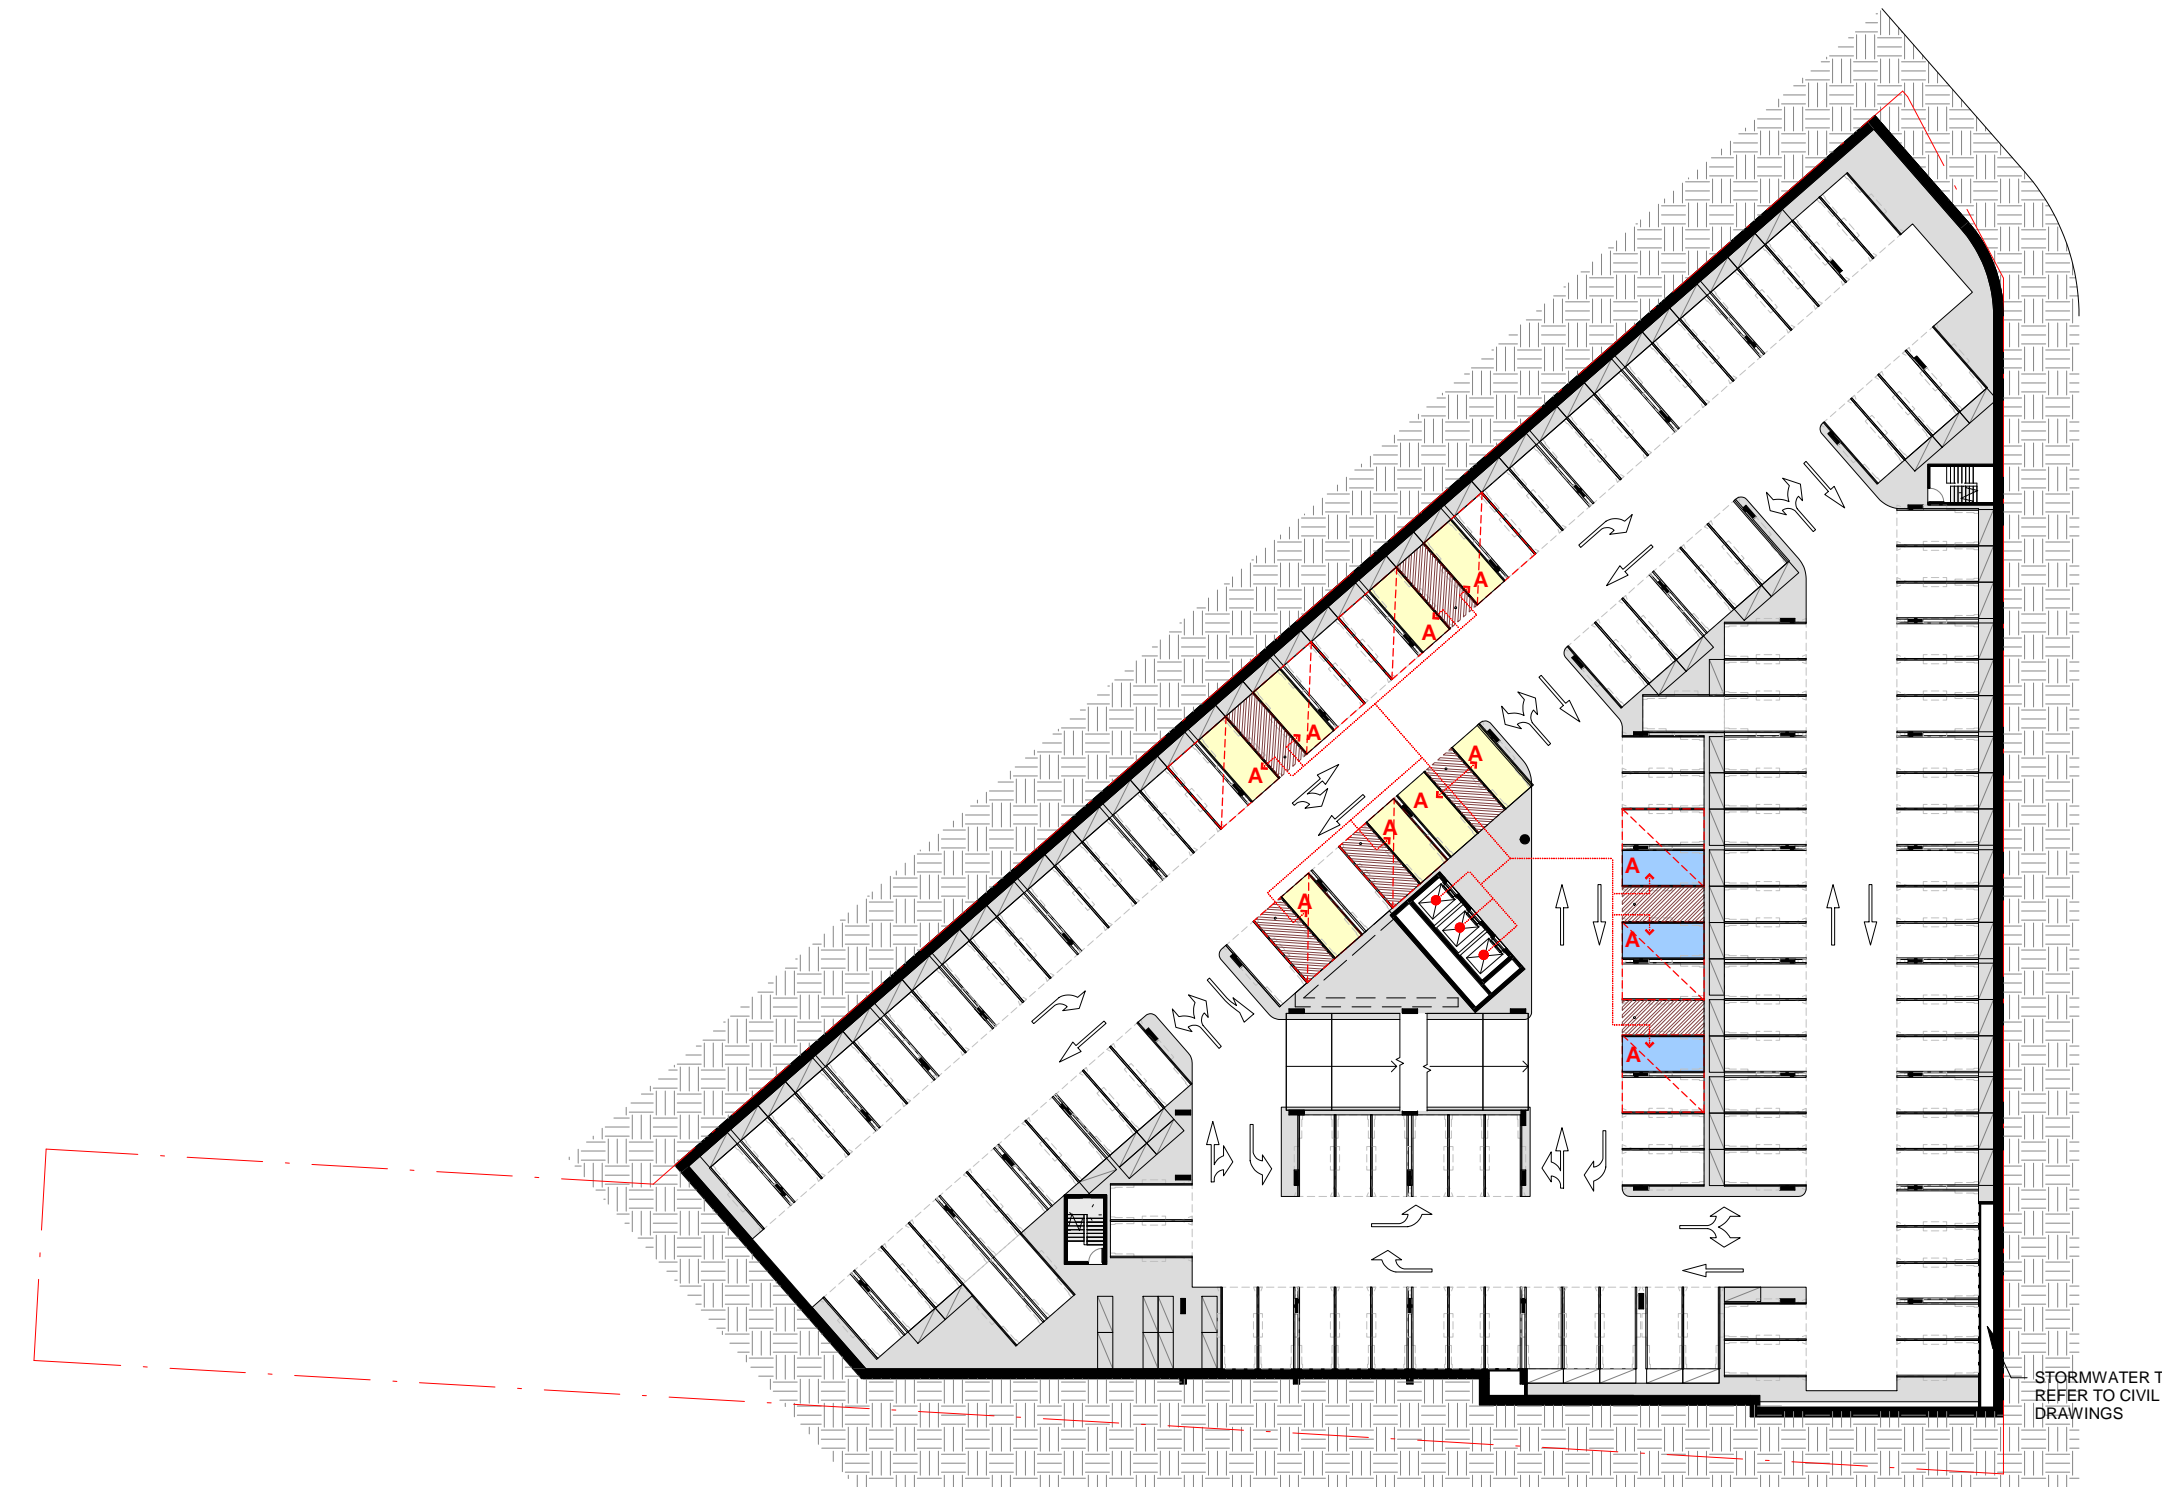

2 BASEMENT 1  
SCALE 1 : 500

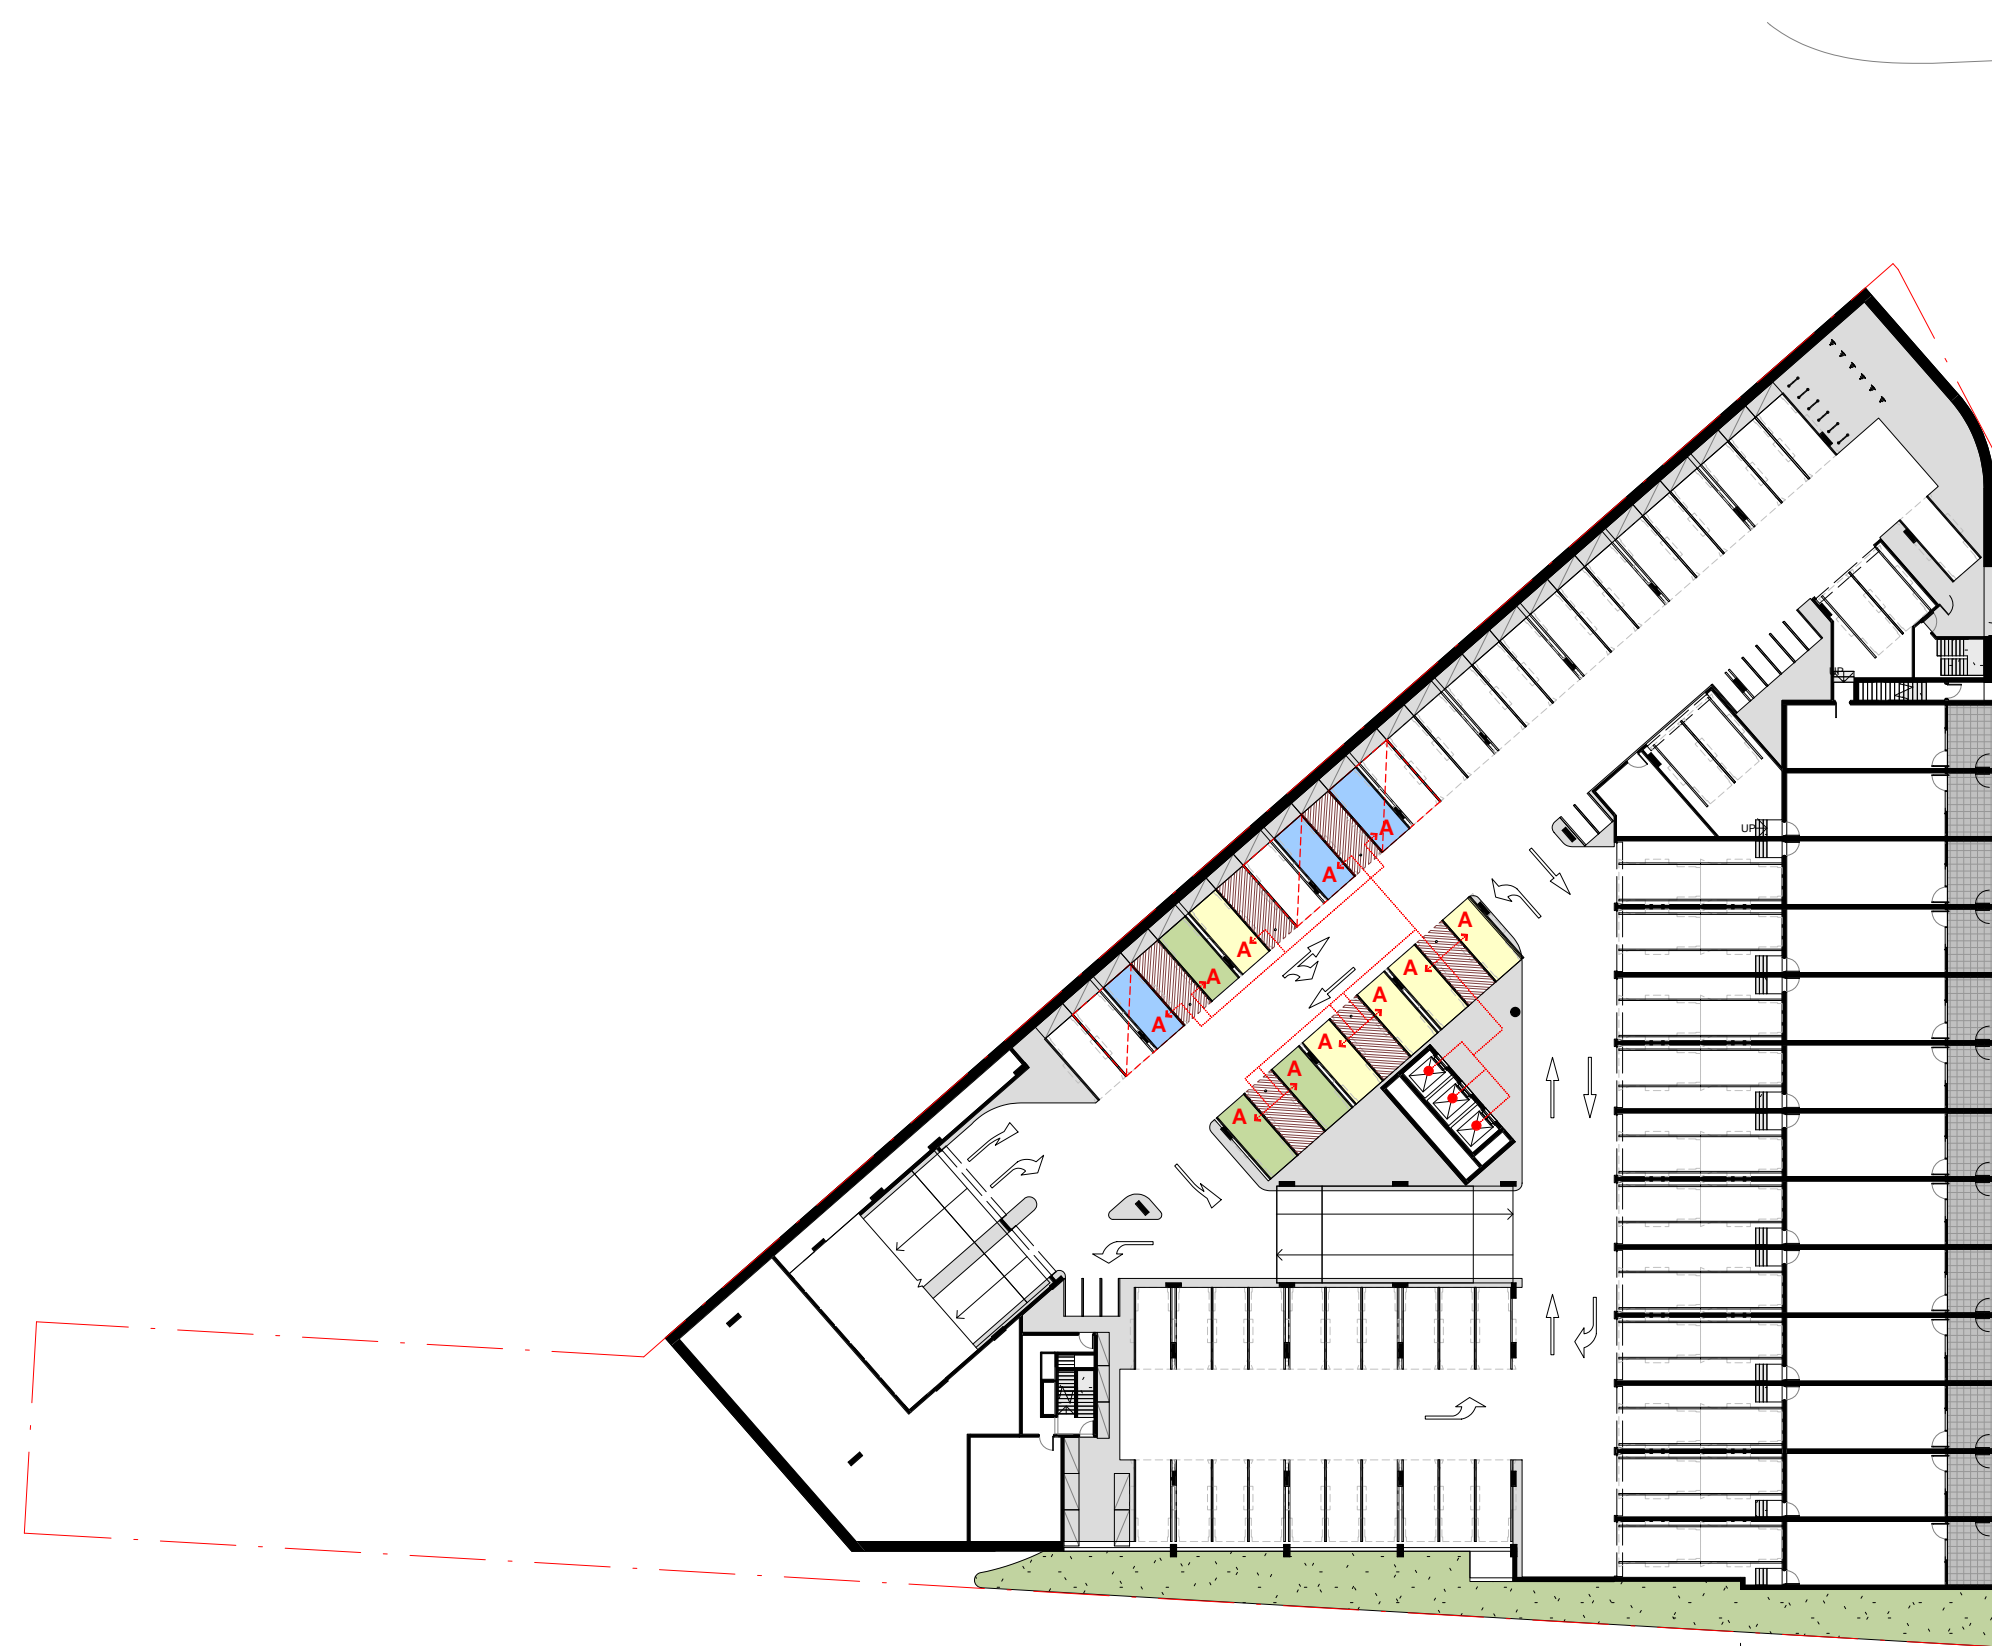

3 LOWER GROUND  
SCALE 1 : 500

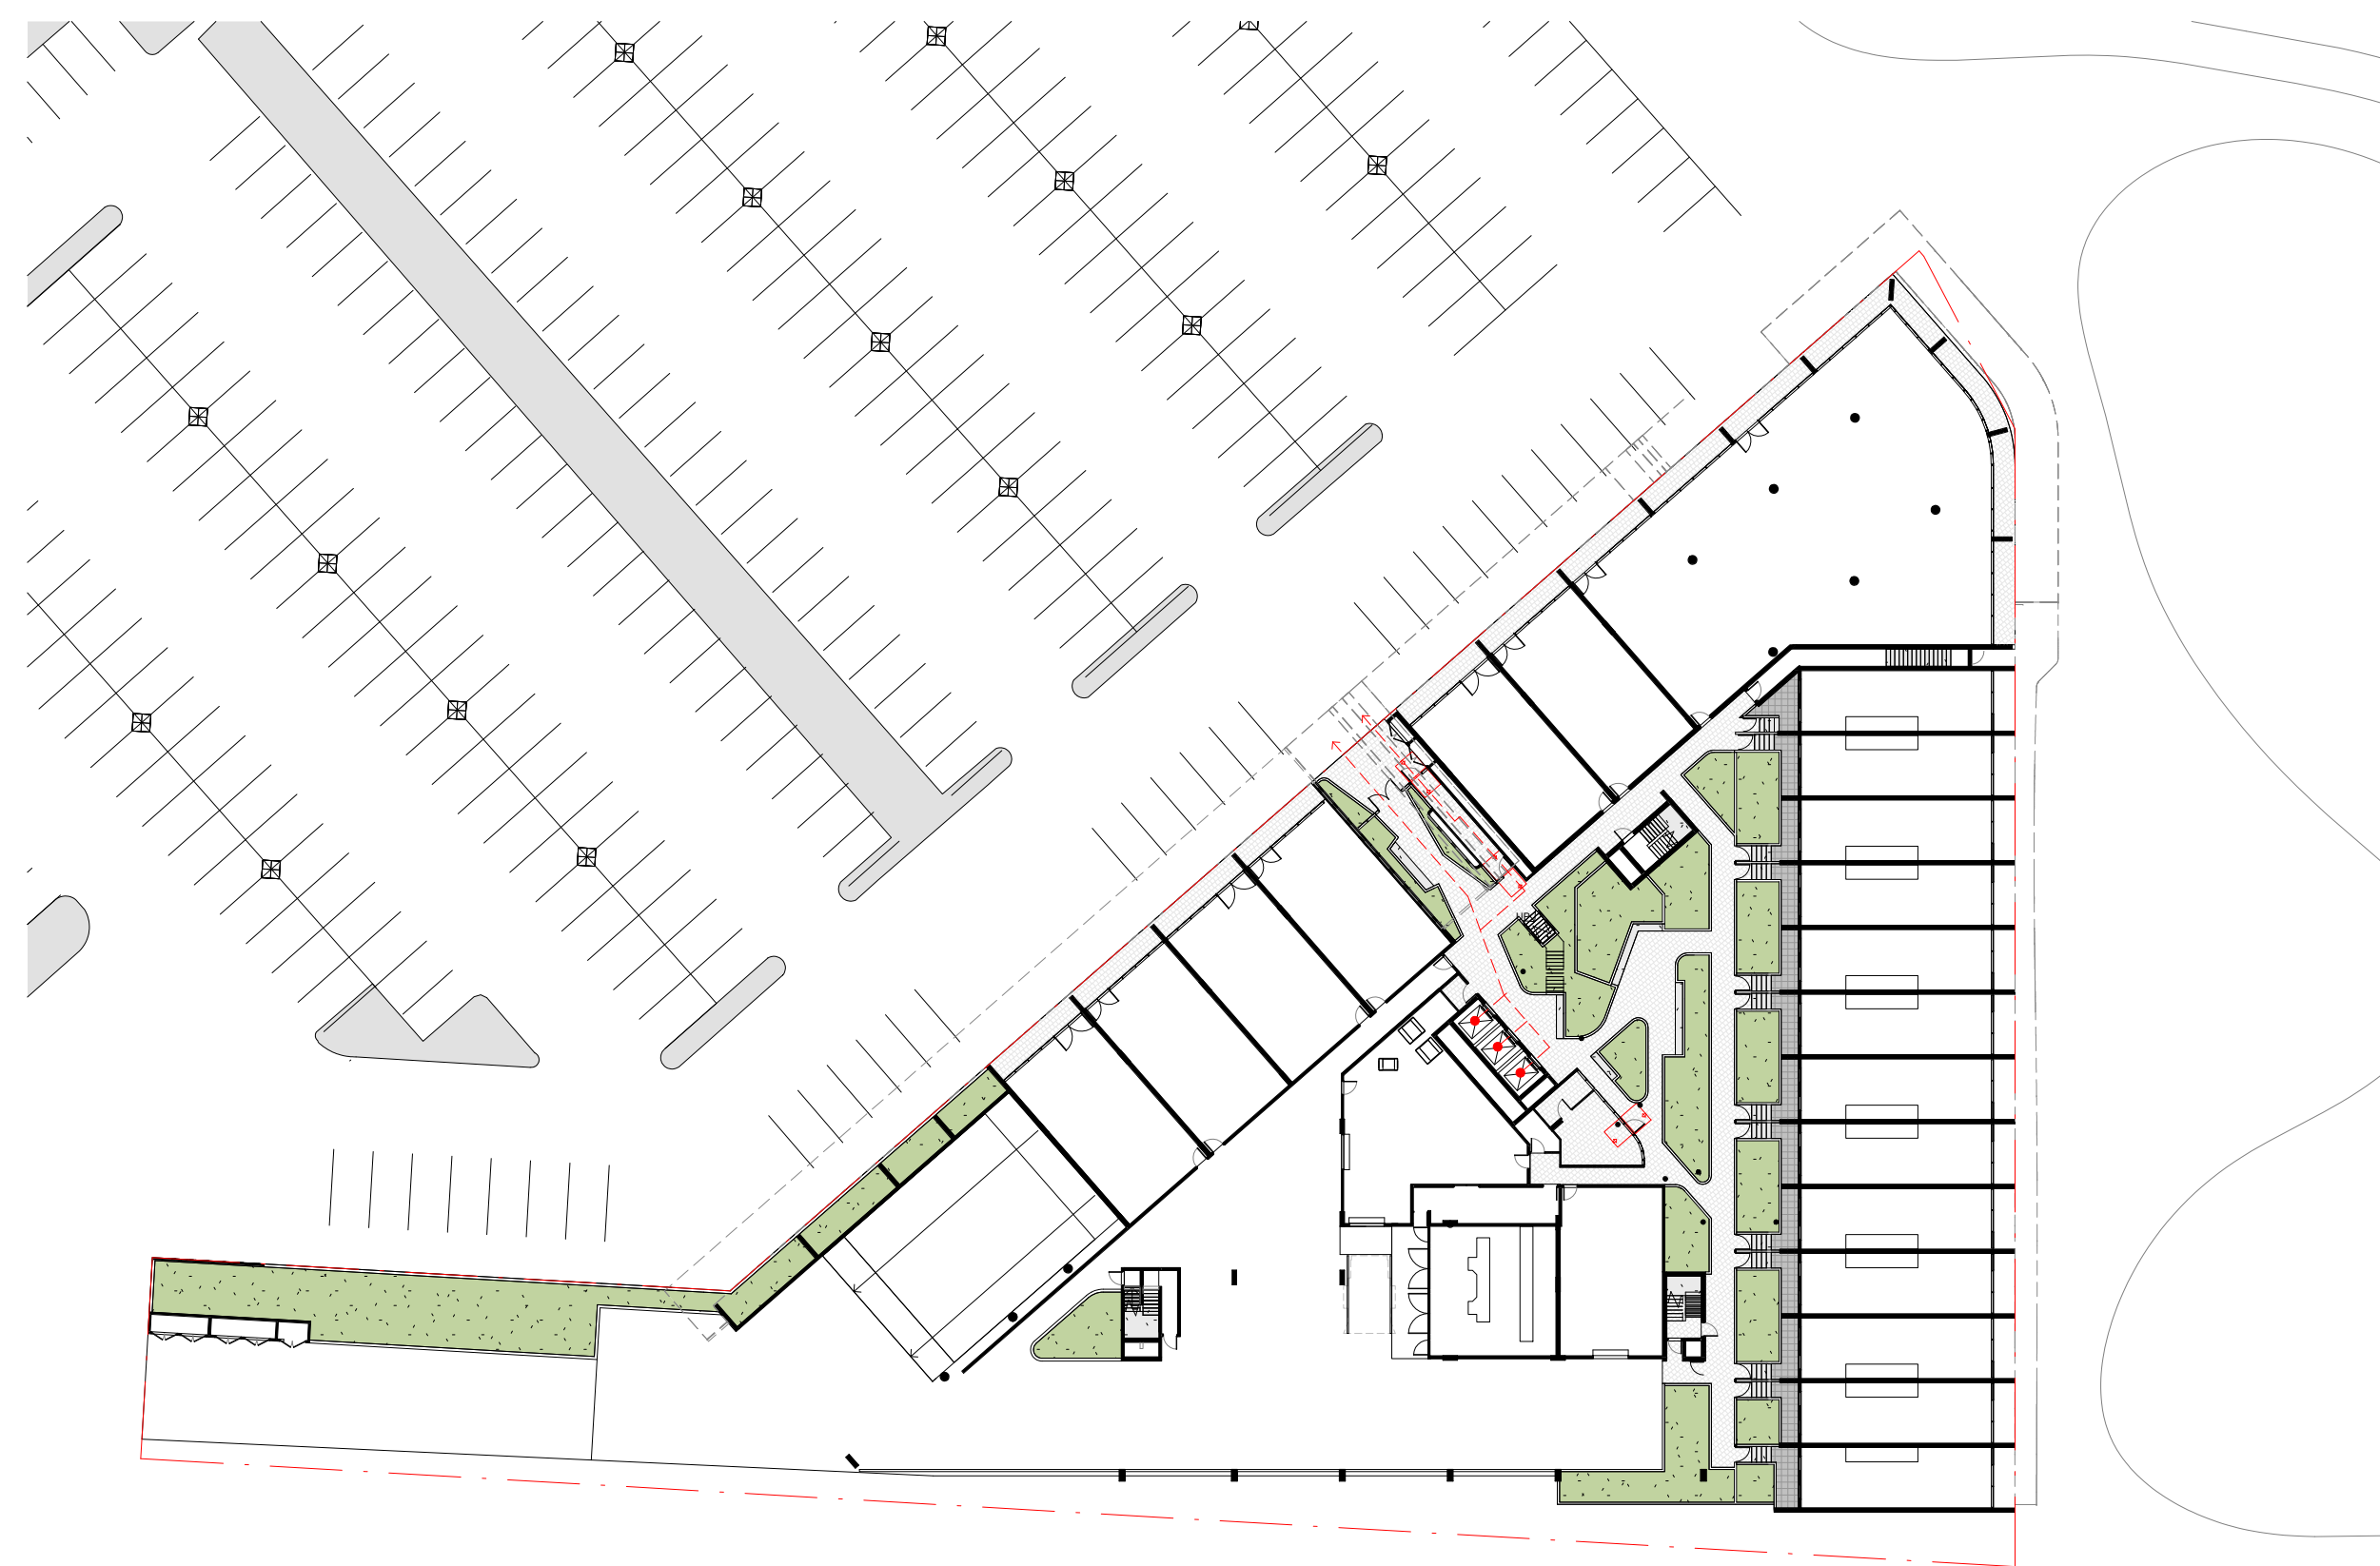

4 UPPER GROUND  
SCALE 1 : 500

#### LEGEND

- ACCESS POINTS
- ... MOVEMENT PATH
- A ADAPTABLE UNITS
- 1BED APARTMENT
- 2BED APARTMENT
- 3BED APARTMENT

jega.




KGCAPITOL

COX

Cox Architecture  
www.coxarchitecture.com.au

Scale 1:500

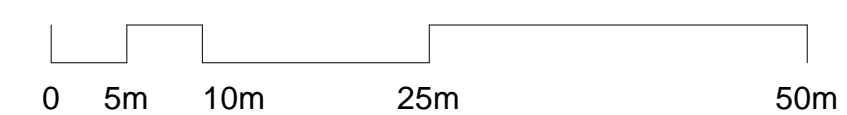

Project  
Worth Street - Mixed Use

BLOCK 09 SECTION 132  
CASEY ACT 2913

Drawing Title  
ACCESSIBILITY PATH - 01

Scale: As indicated @ A1

Date: 21.09.2022

Revision: 3  
DA SUBMISSION

Drawing Number: DA-66-01

PLOT STAMP DATE: 11/11/2022 2:02:25 PM