




1 LEVEL 1
SCALE 1 : 500

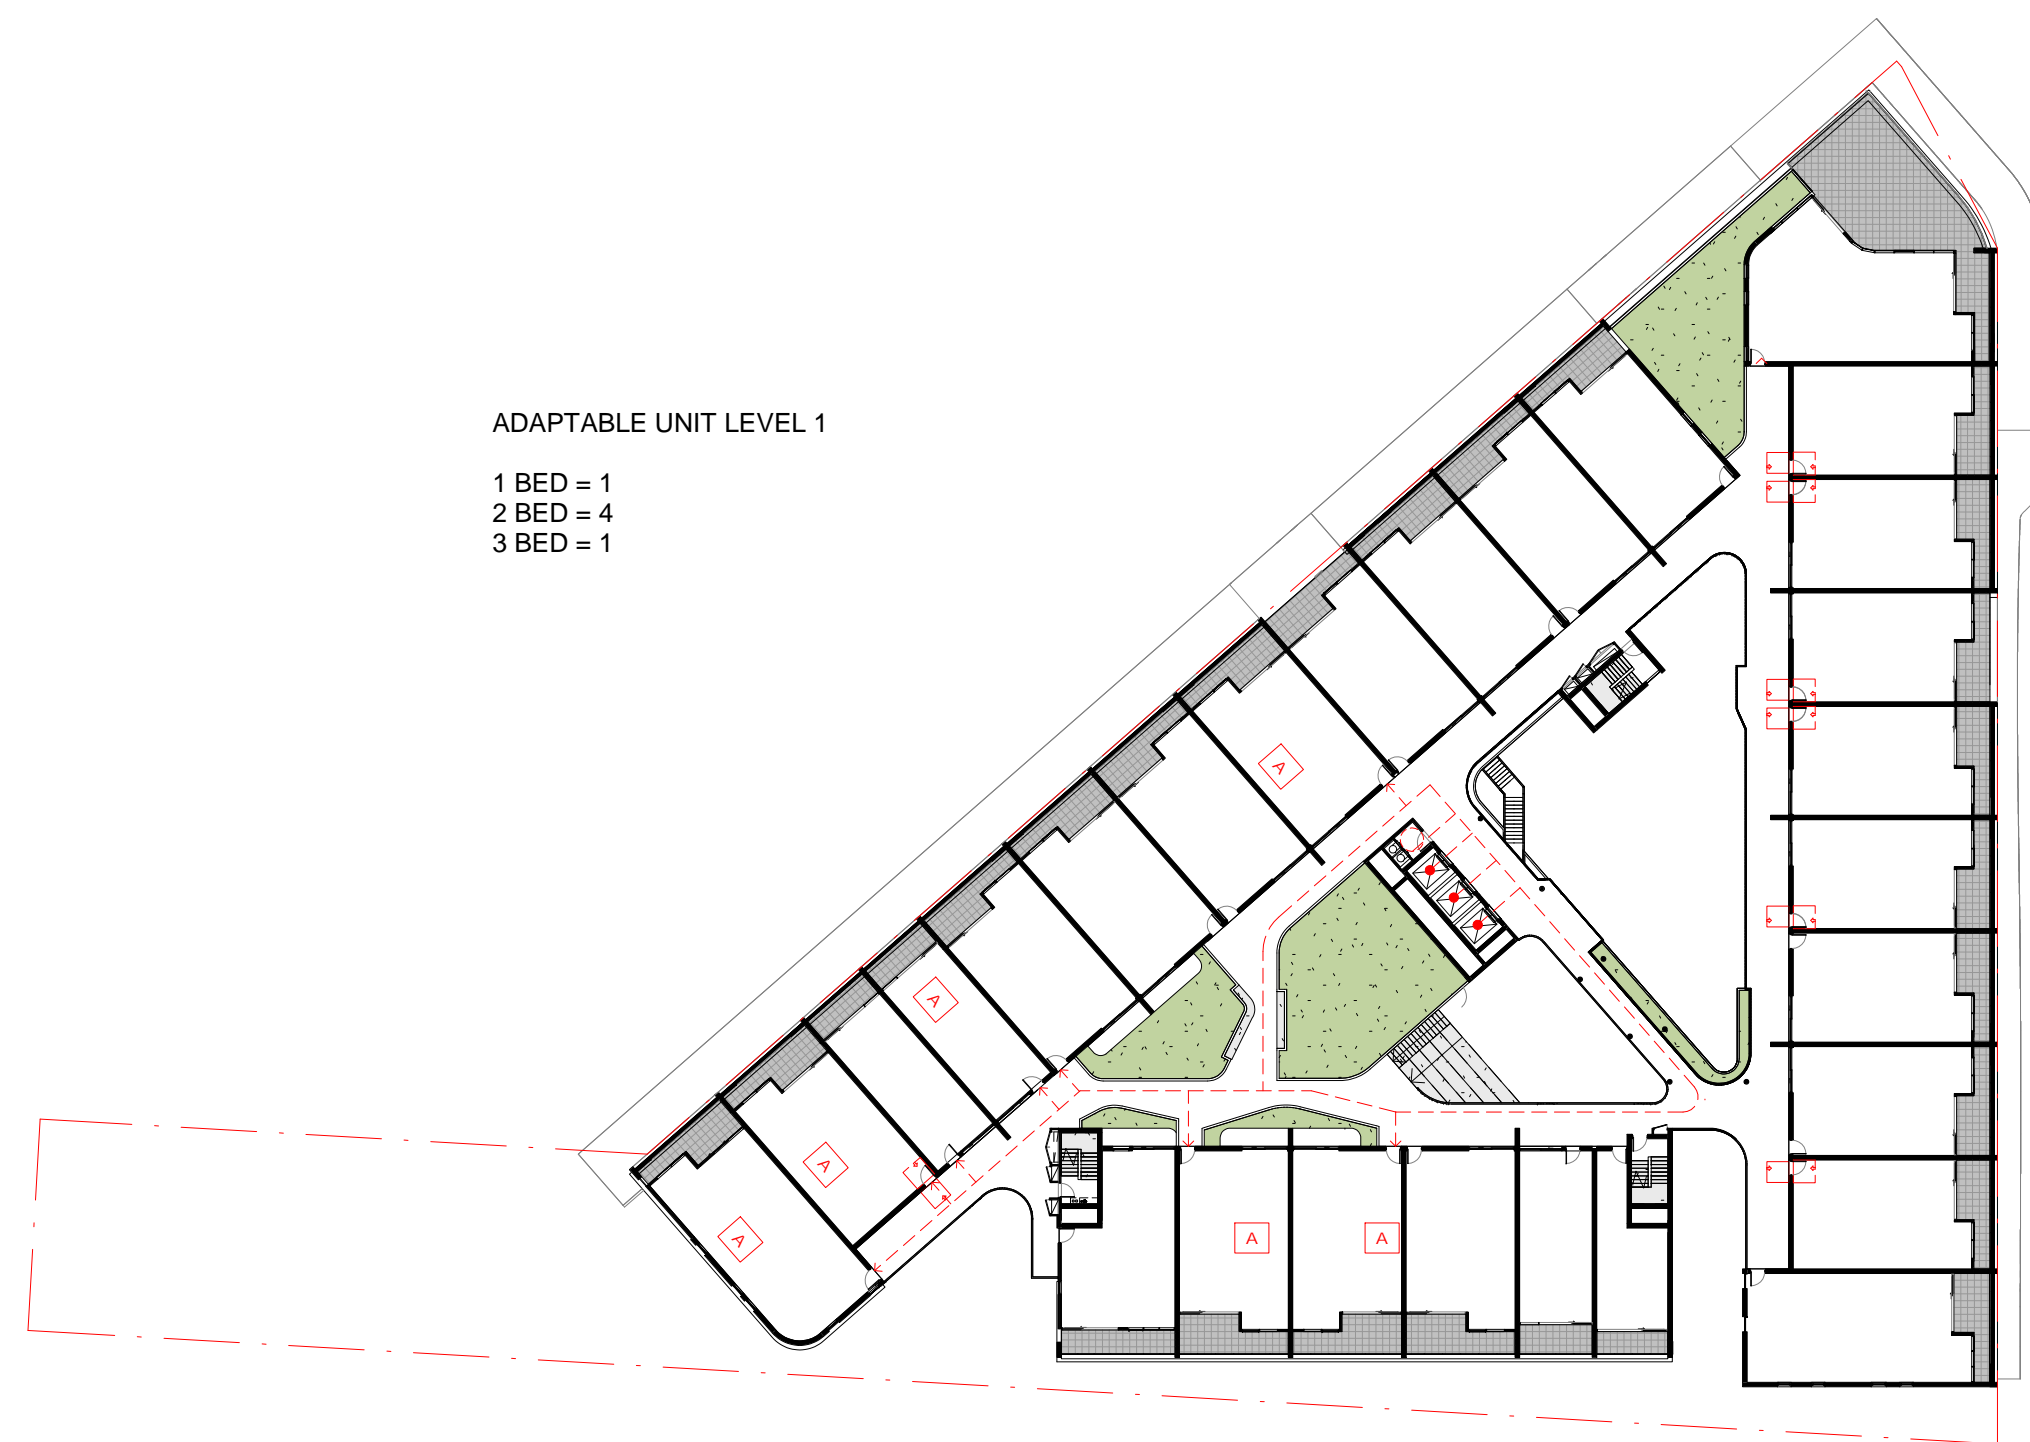

2 LEVEL 2
SCALE 1 : 500

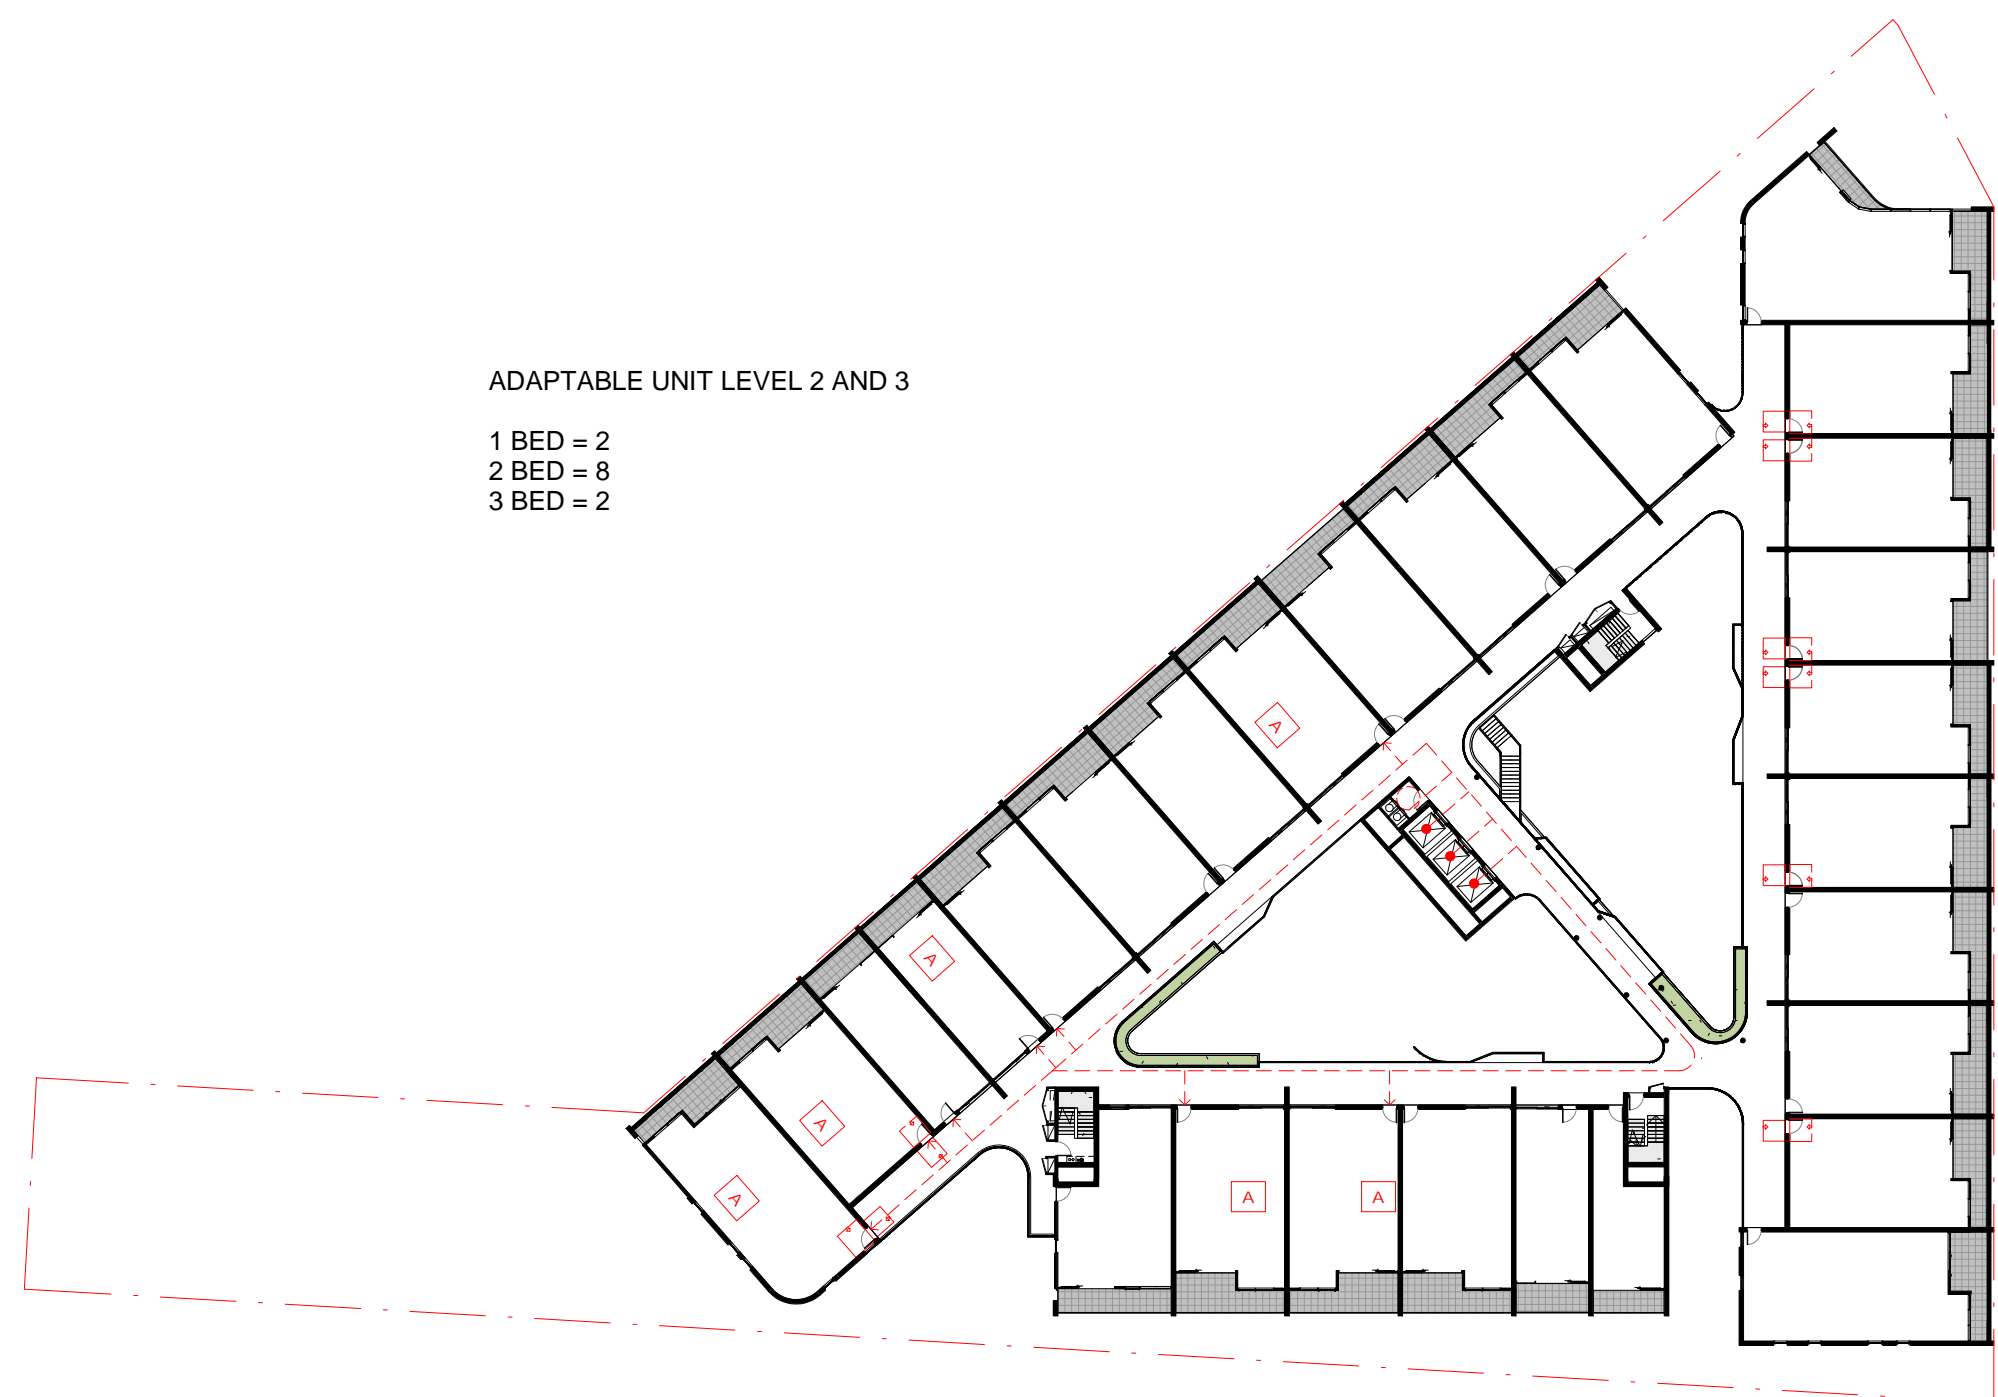

3 LEVEL 3 - 4
SCALE 1 : 500

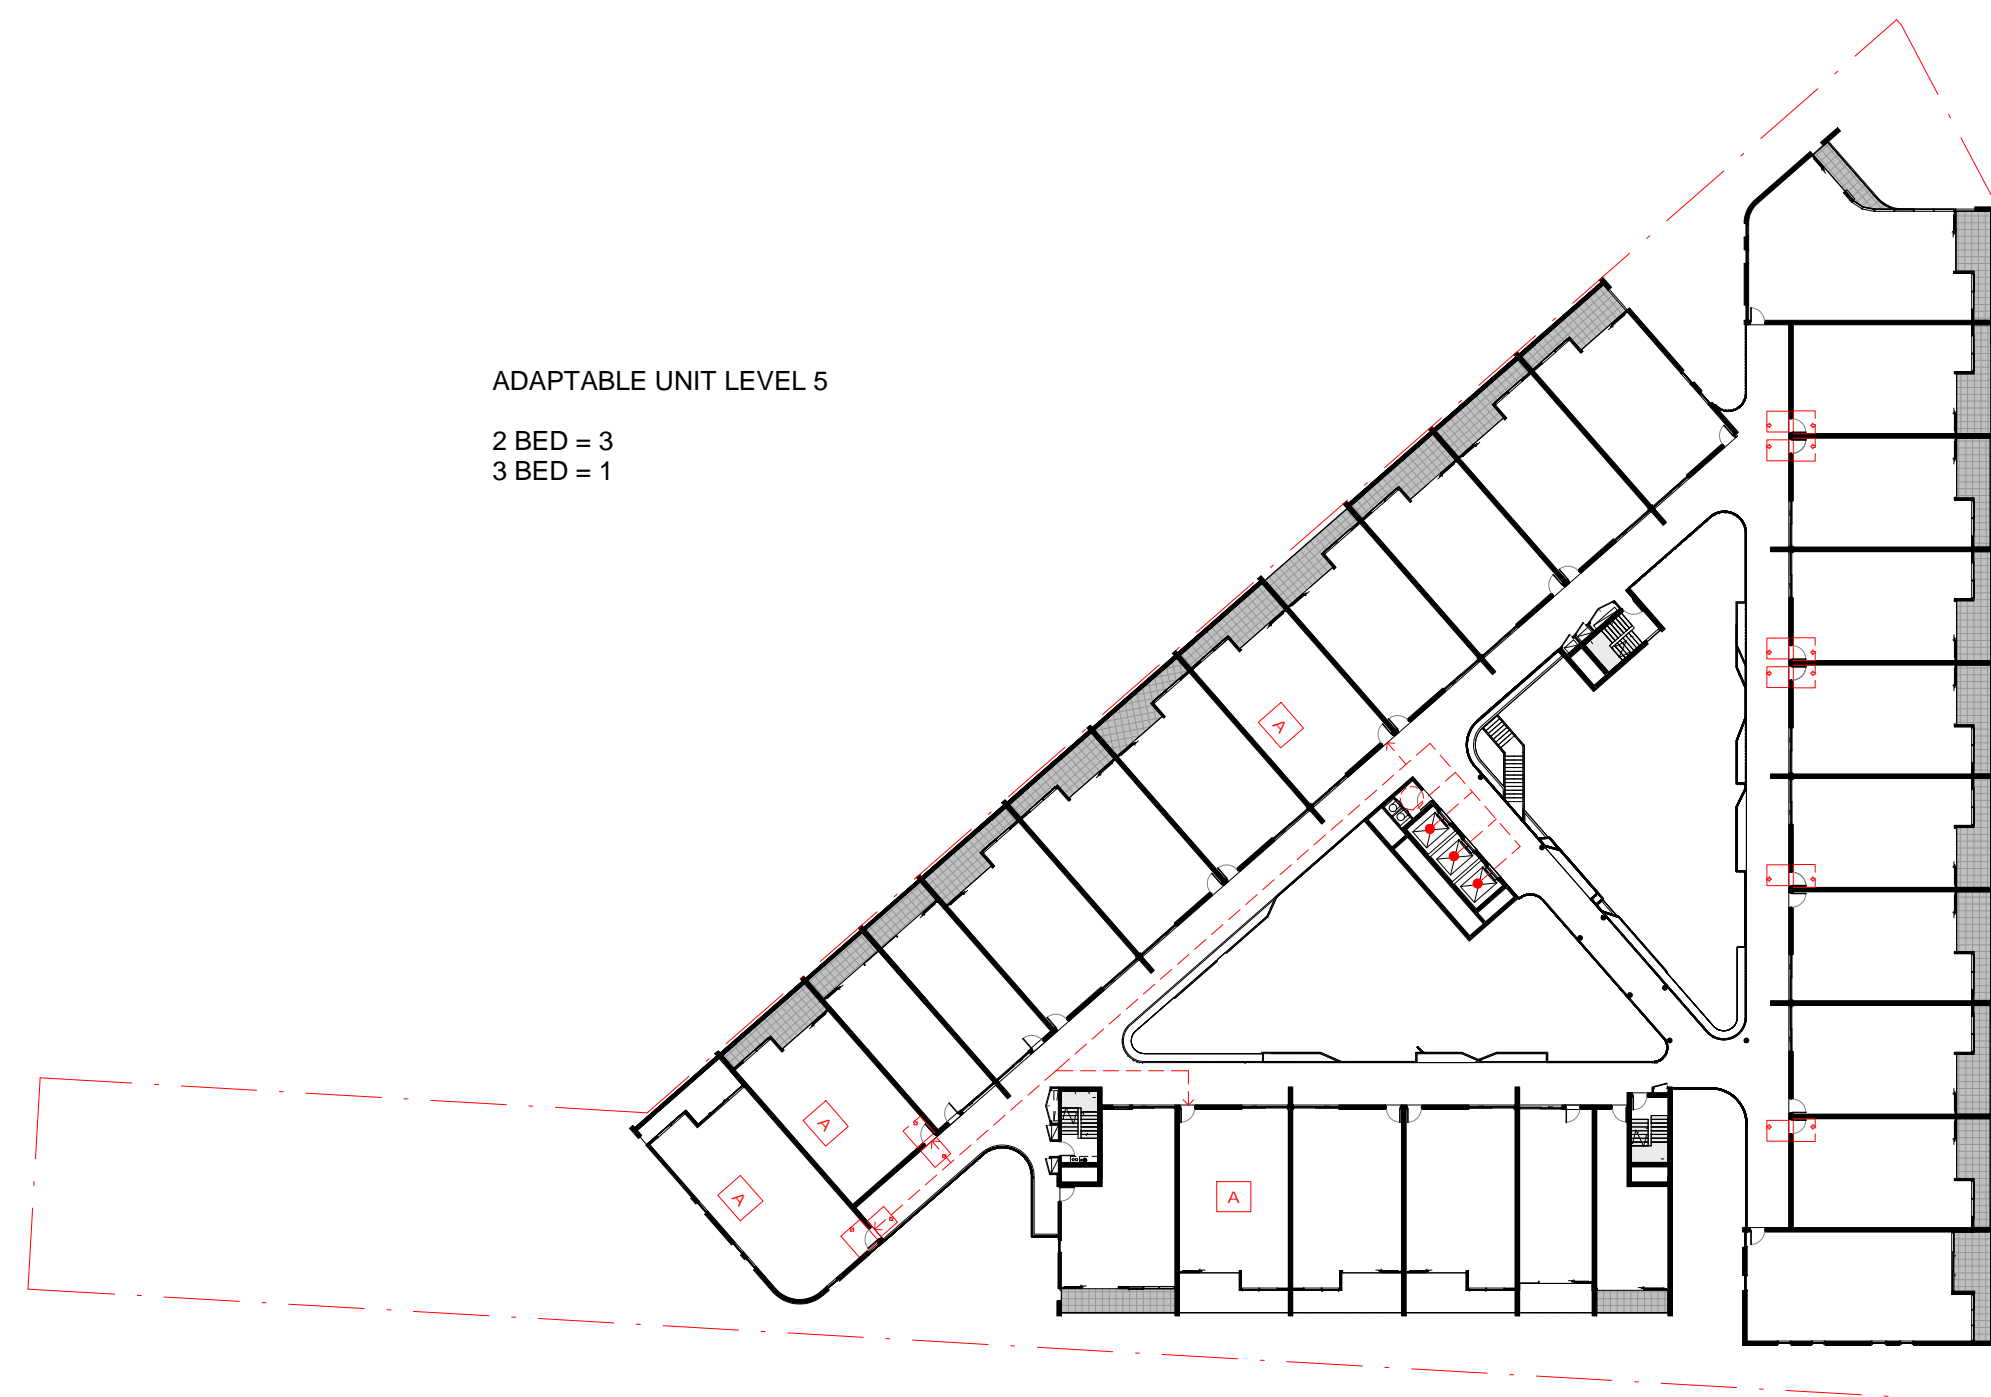

4 AP LEVEL 5
SCALE 1 : 500

LEGEND

- ACCESS POINTS
- ... MOVEMENT PATH
- A ADAPTABLE UNITS
- 1BED APARTMENT
- 2BED APARTMENT
- 3BED APARTMENT


jega.



KGCAPITOL

COX

Cox Architecture
www.coxarchitecture.com.au

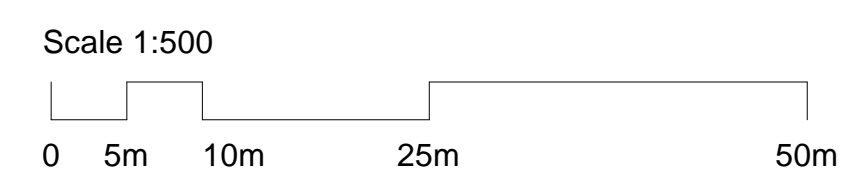

Project Worth Street - Mixed Use

BLOCK 09 SECTION 132
CASEY ACT 2913

Drawing Title

ACCESSIBILITY PATH - 02

Scale: As indicated @ A1

Date: 21.09.2022

Revision: 3

DA SUBMISSION

Drawing Number: DA-66-02

PLOT STAMP DATE: 11/11/2022 2:02:48 PM