




3 LEVEL 6
SCALE 1 : 500

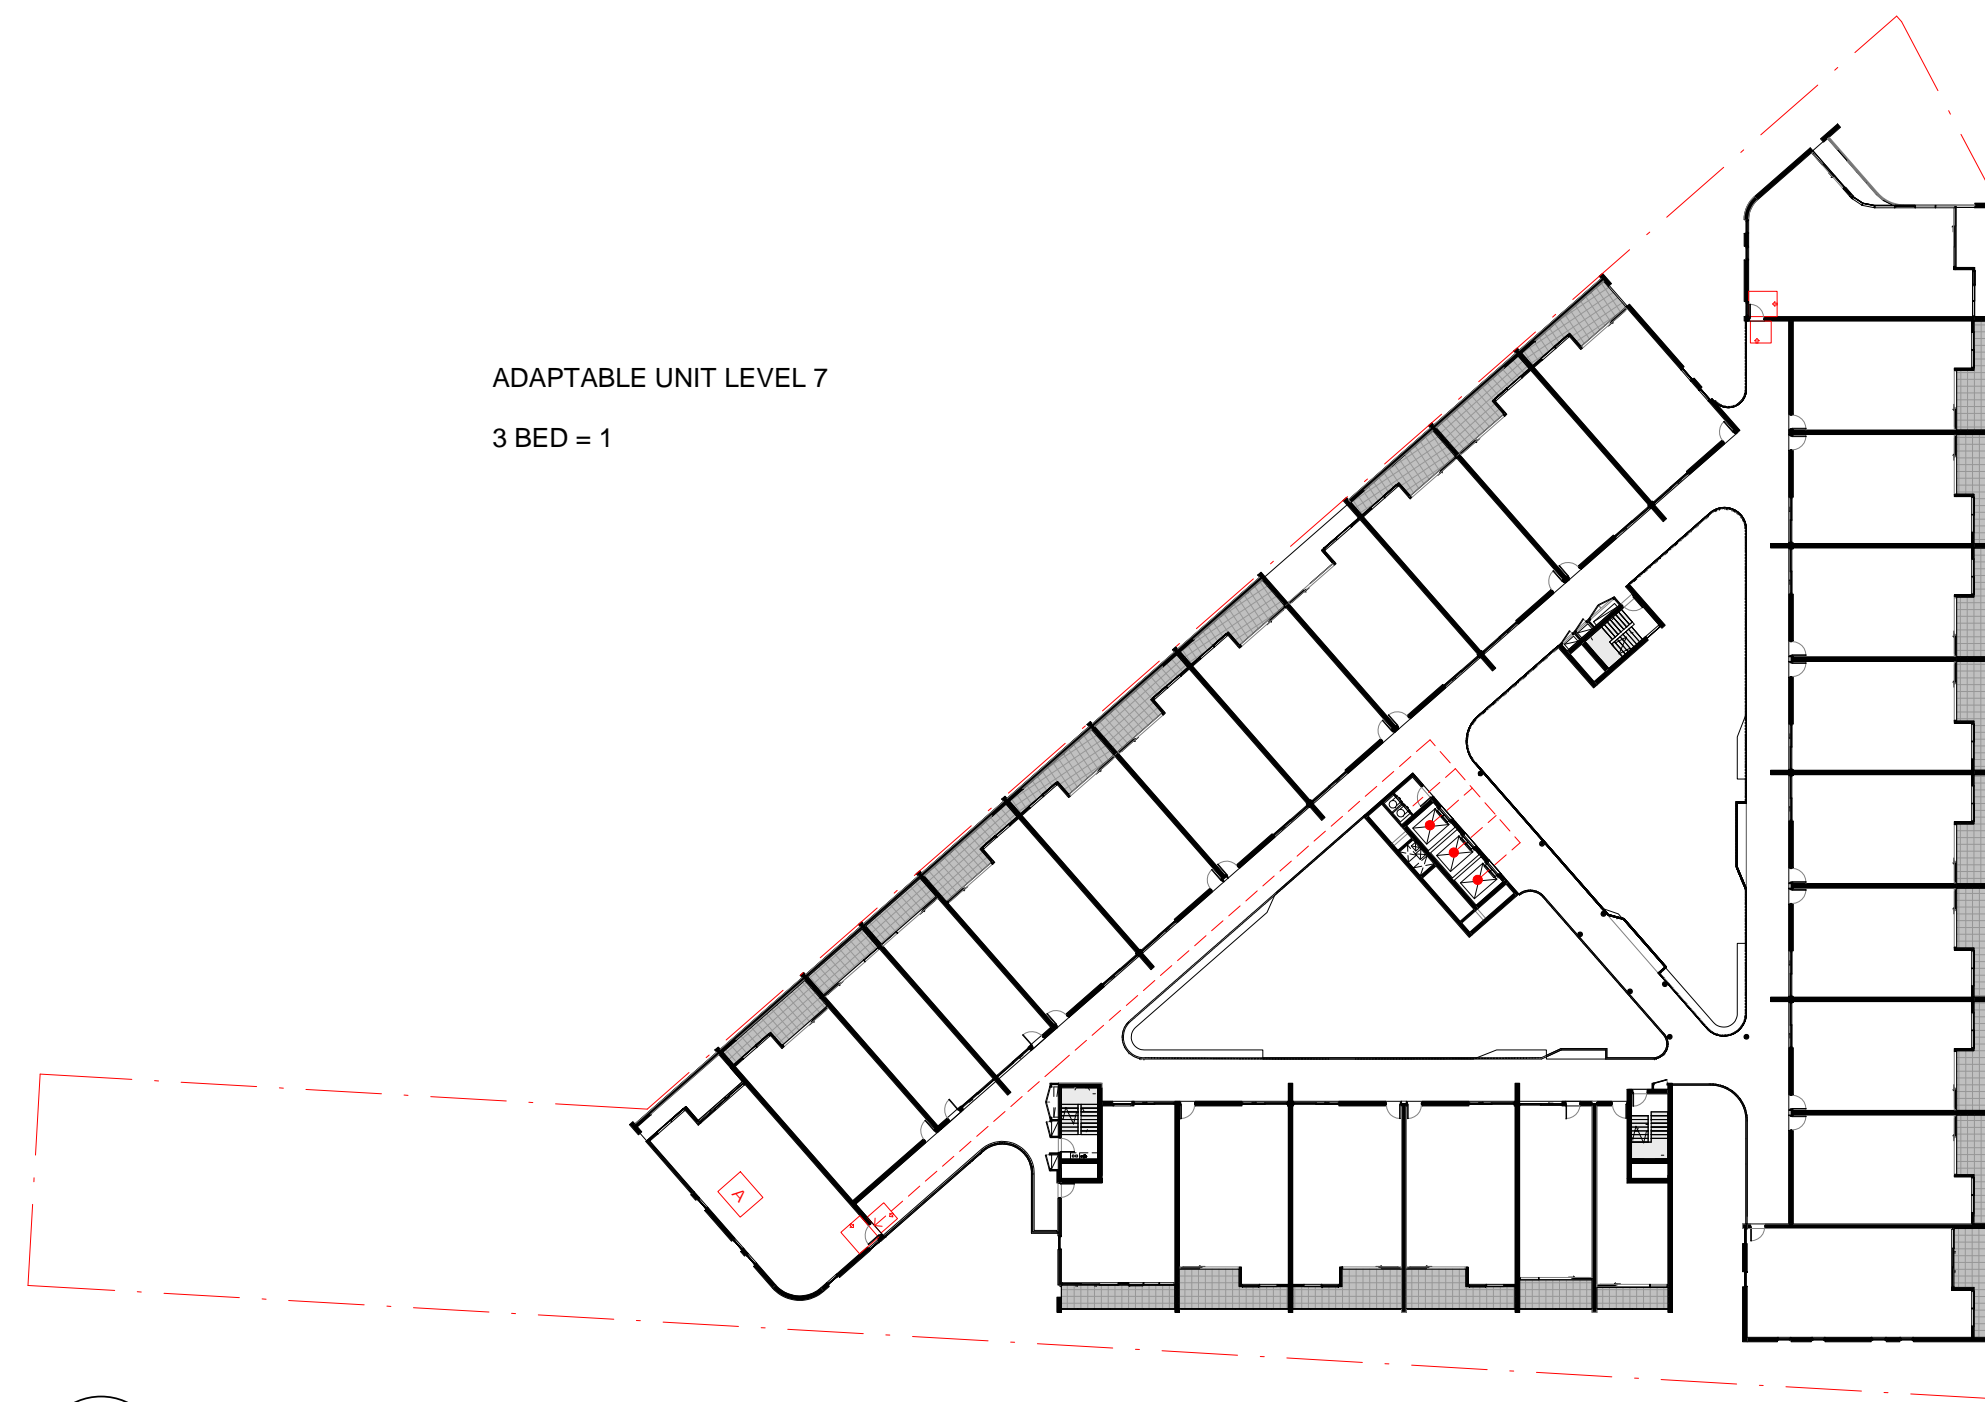

4 LEVEL 7
SCALE 1 : 500

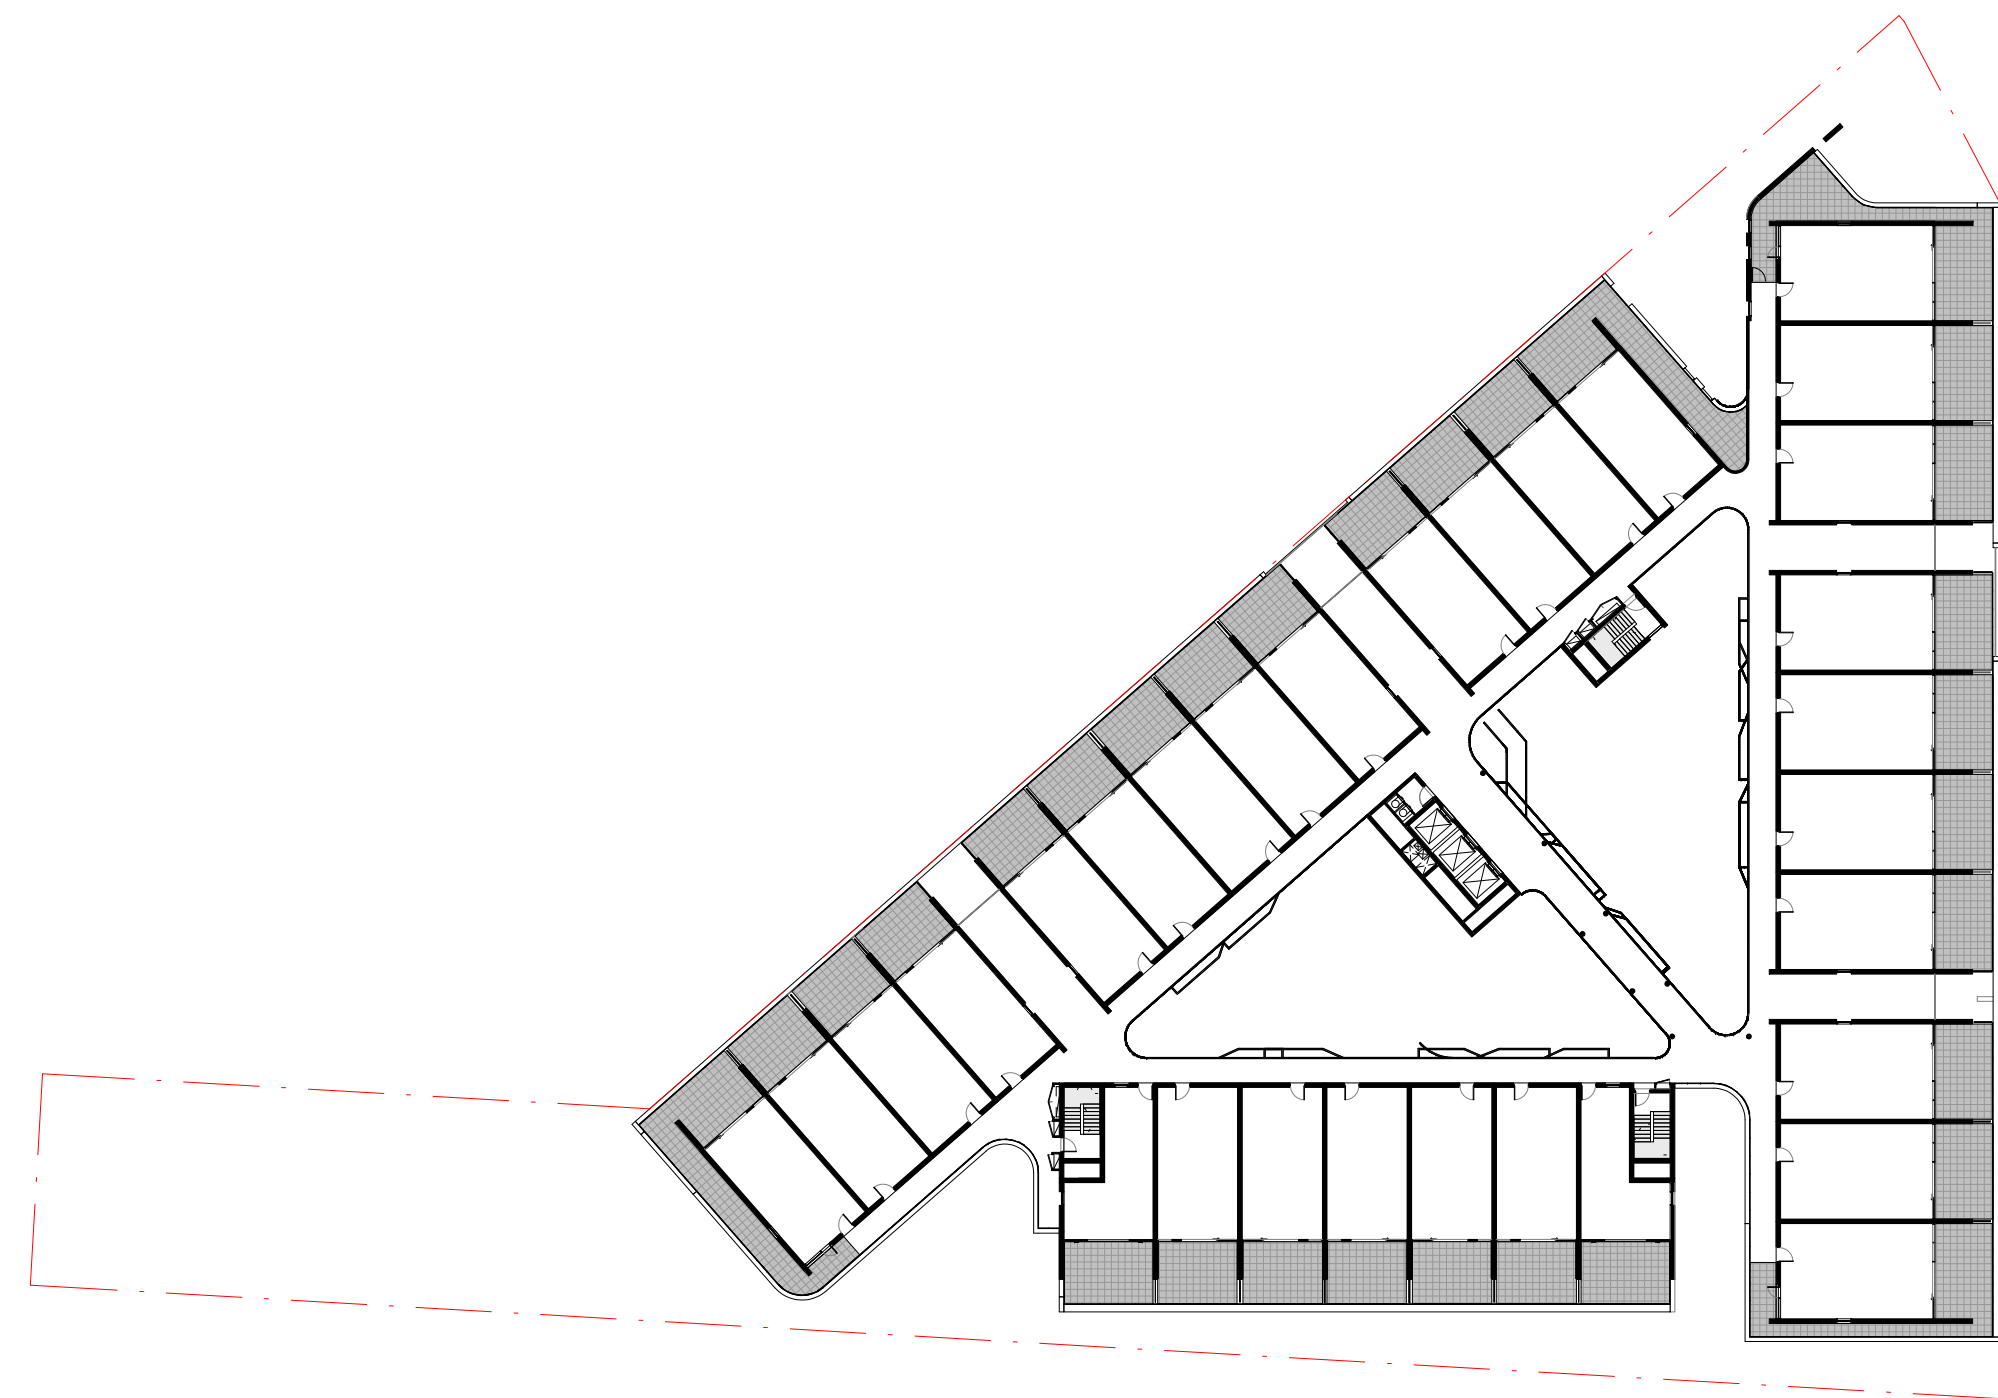

1 LEVEL 8
SCALE 1 : 500

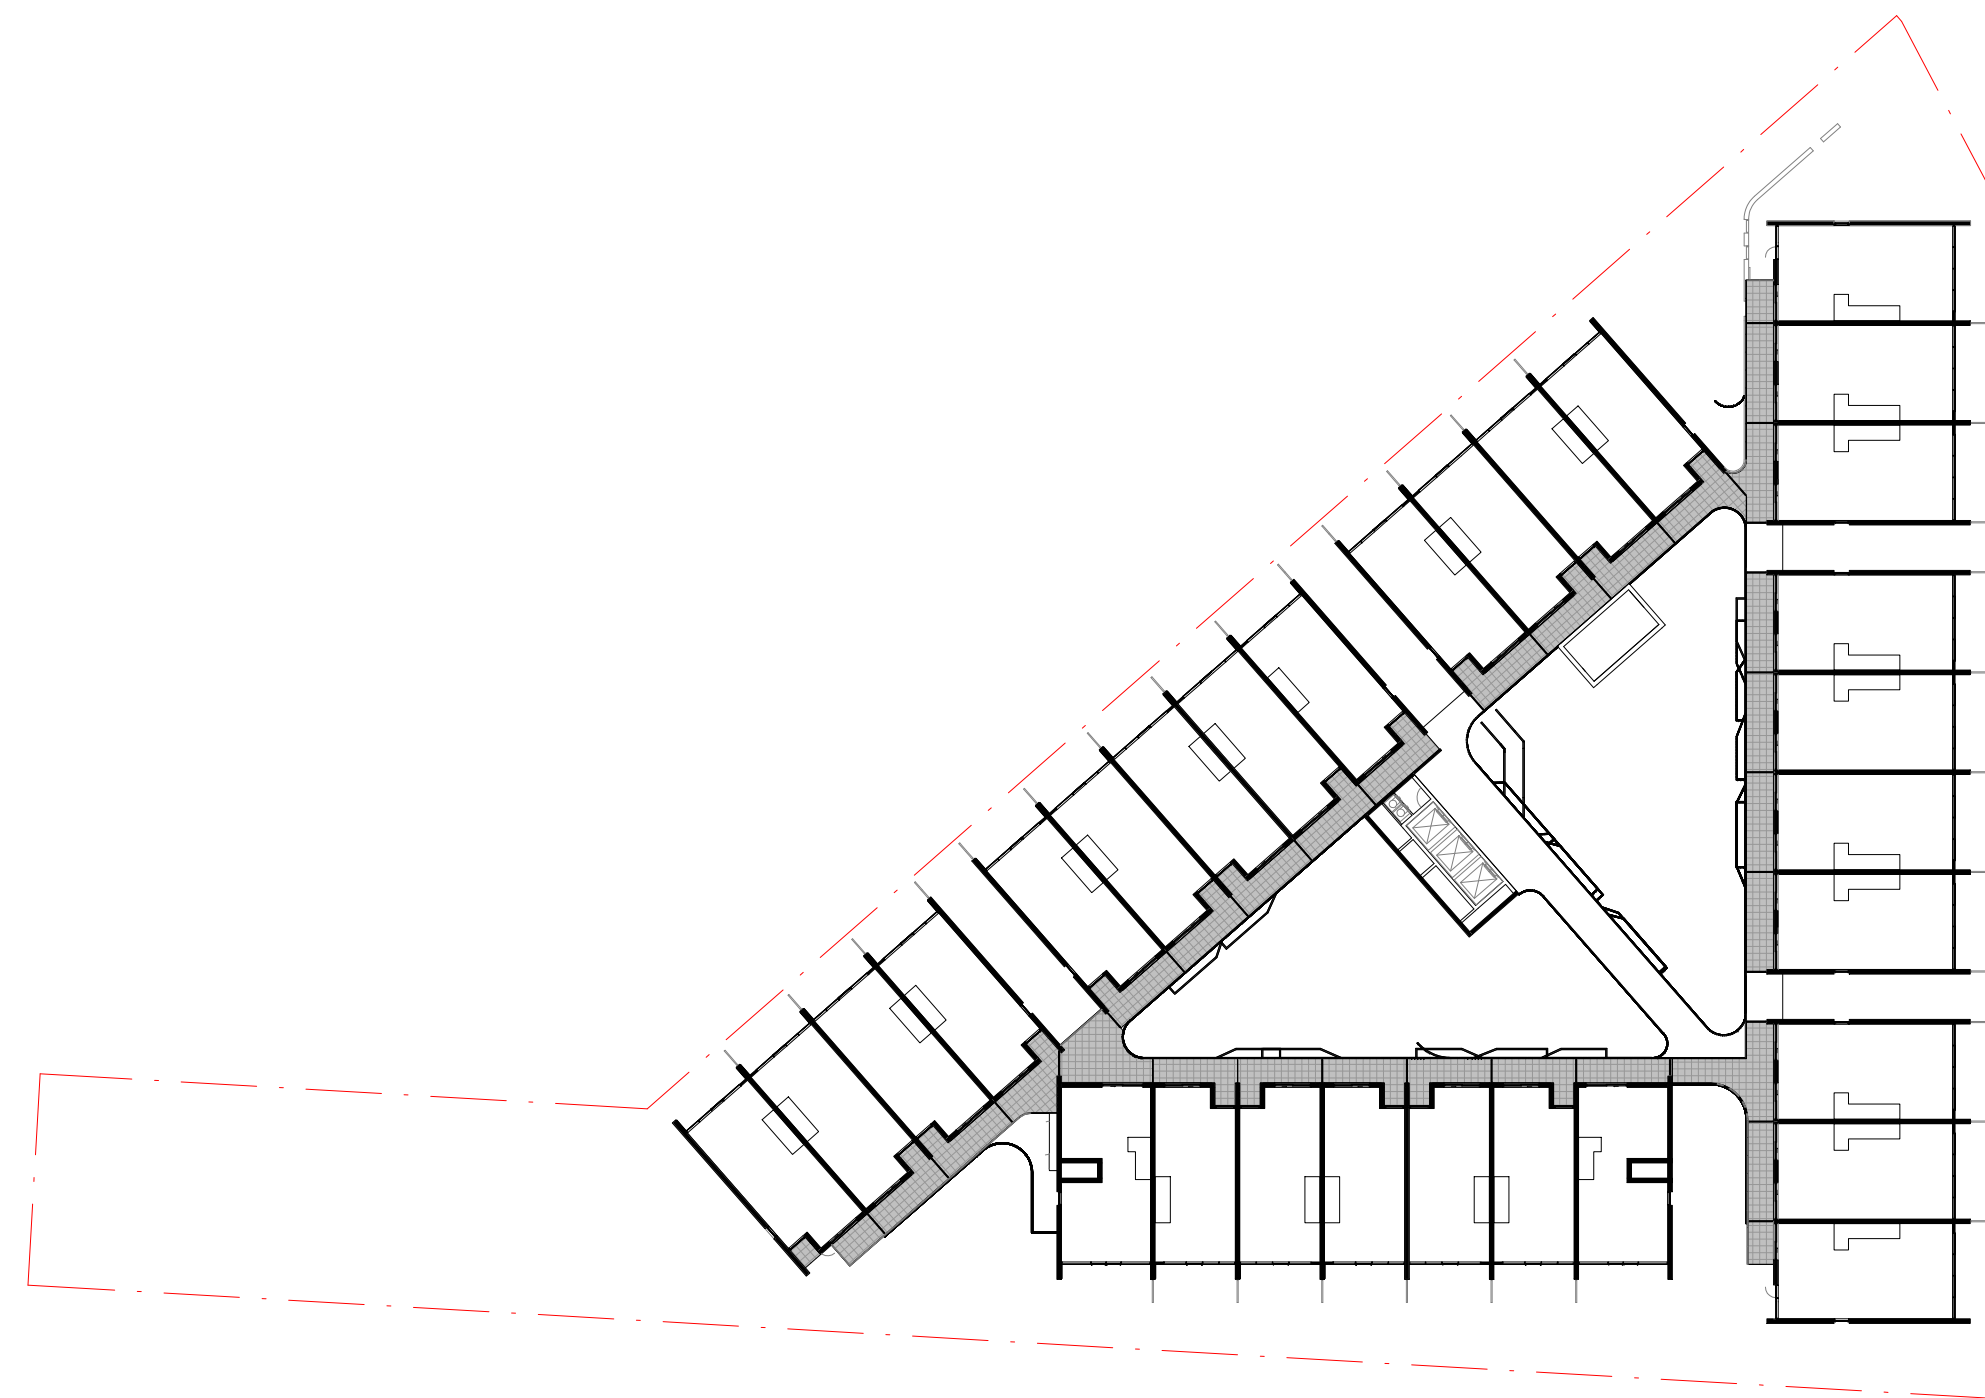

2 LEVEL 9
SCALE 1 : 500

LEGEND

- ACCESS POINTS
- ... MOVEMENT PATH
- A ADAPTABLE UNITS
- 1BED APARTMENT
- 2BED APARTMENT
- 3BED APARTMENT



jega.



KGCAPITOL

COX

Cox Architecture
www.coxarchitecture.com.au

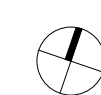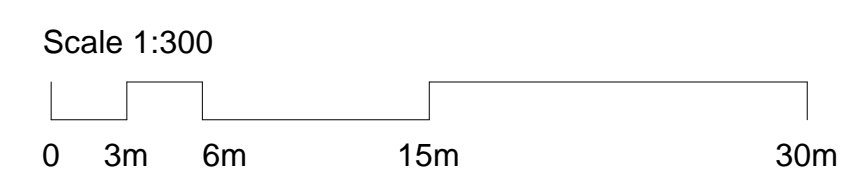

Project
Worth Street - Mixed Use

Block 09 SECTION 132
CASEY ACT 2913

Drawing Title
ACCESSIBILITY PATH - 03

Scale: As indicated @ A1

Date: 21.09.2022

Revision: 3
DA SUBMISSION

Drawing Number: DA-66-03

PLOT STAMP DATE: 11/11/2022 2:03:09 PM