


1 DETAIL: PLANTING ON 1:2 SLOPE
SCALE: 1:20@A3

TREE PLANTING NOTES:

1. ROOT PRUNE CONTAINERISED STOCK USING A CLEAN SHARP TOOL TO REMOVE 10-30MM FROM CIRCUMFERENCE AND BOTTOM OF ROOTBALL.
2. SOAK ROOTBALL IN 50% SOLUBLE KELP EXTRACT 50% FULVIC ACID POWDER DILUTED AT 1:1000 IE. 10g PER 10L OF WATER.
3. EXCAVATE PLANTING HOLE AS DETAILED. ENSURE SIDES AND BASE ARE BROKEN OUT TO A DEPTH OF 100MM
4. BACKFILL WITH SOIL TYPE 4.
5. INSTALL TREE ENSURING ROOTS ARE SPREAD Laterally and top of rootball is flush with ground level.
4. BACKFILL WITH SOIL TYPE 4.

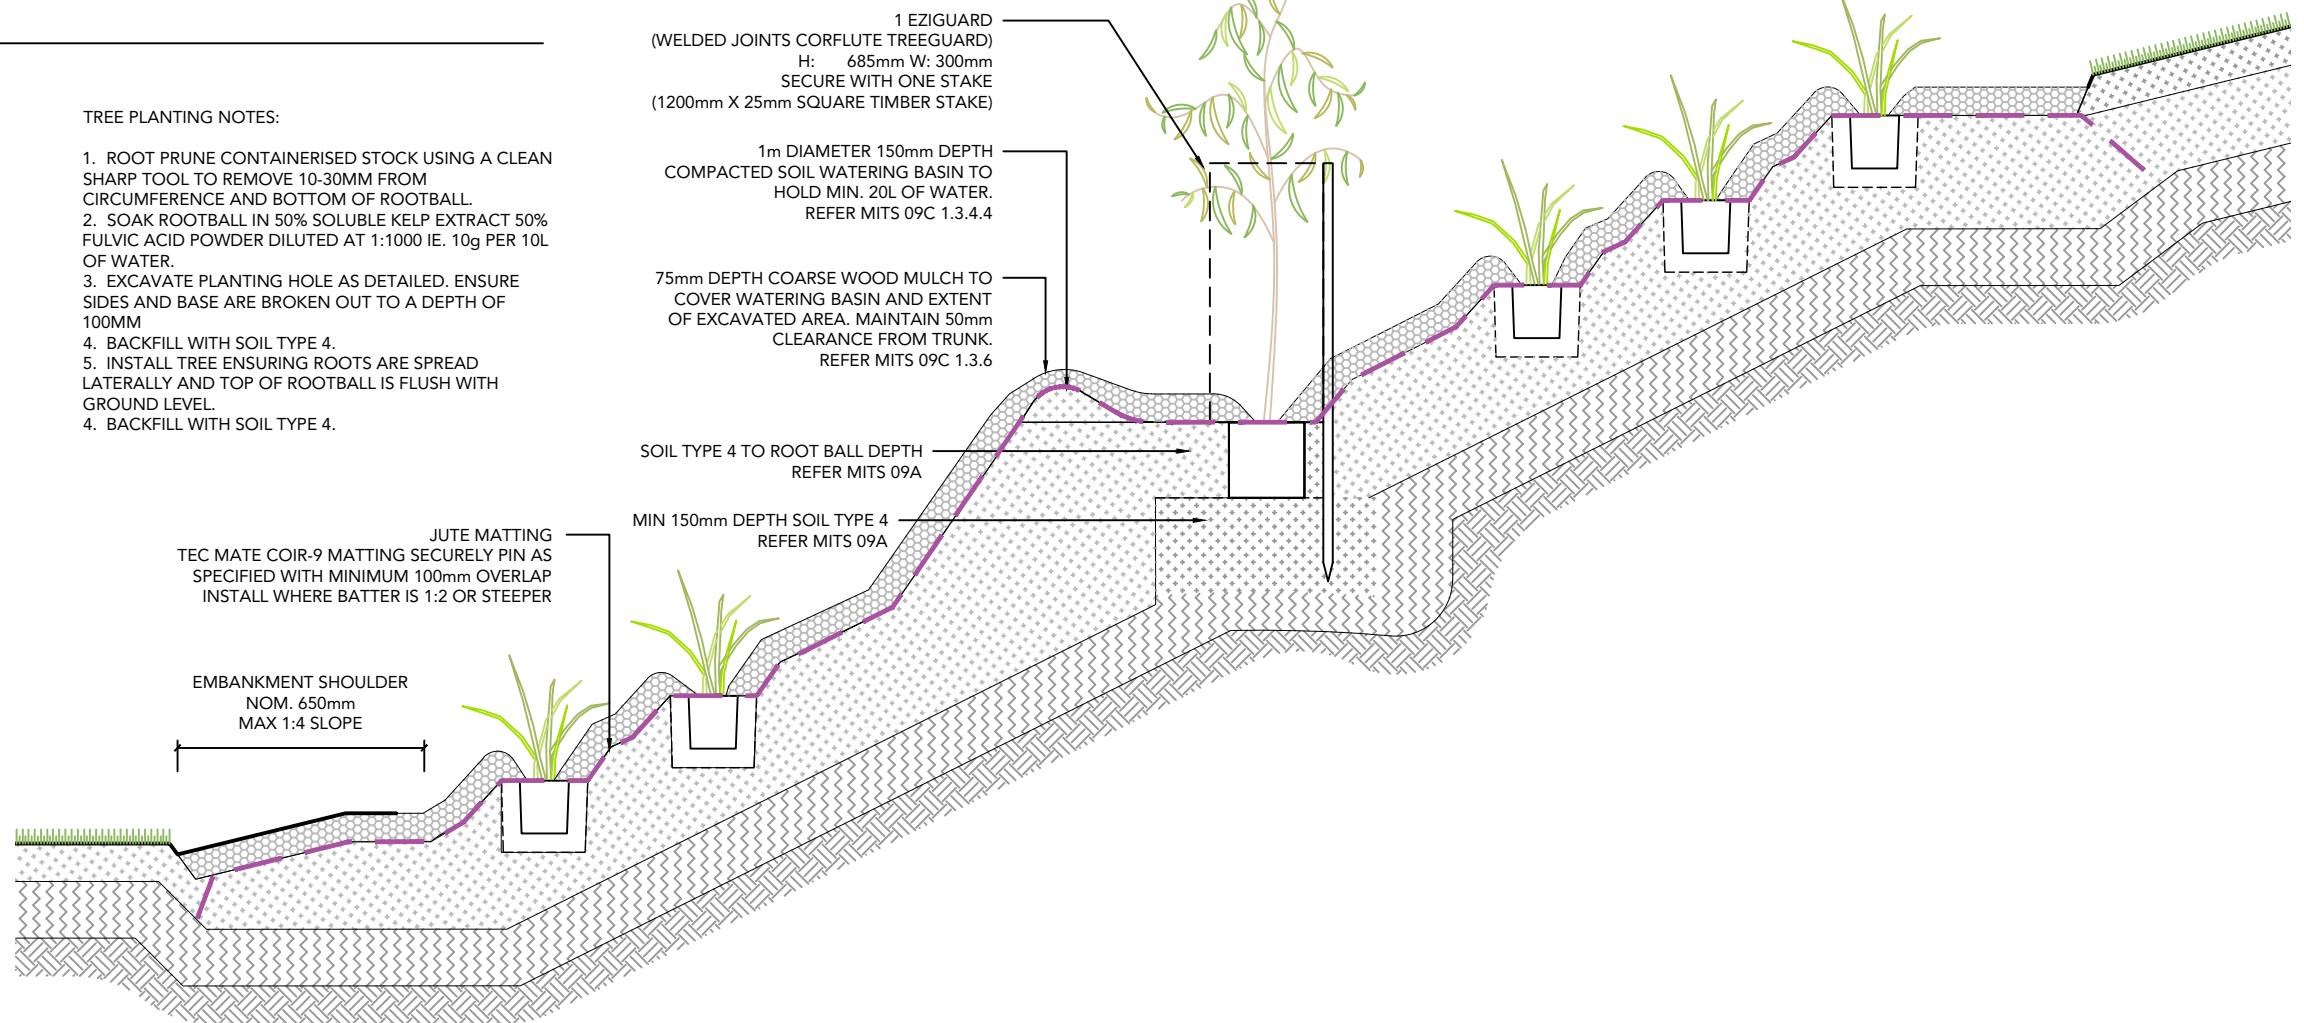

2 DETAIL: NATIVE TREE PLANTING ON 1:2 SLOPE
SCALE: 1:20@A3

**DEVELOPMENT
APPROVAL GRANTED**

Pursuant to section 1
Planning Act 2023

Delegate name: Nicole Lolicato
Date: 1 February 2026

NOT FOR CONSTRUCTION