


150 mm ON ORIGINAL

A1

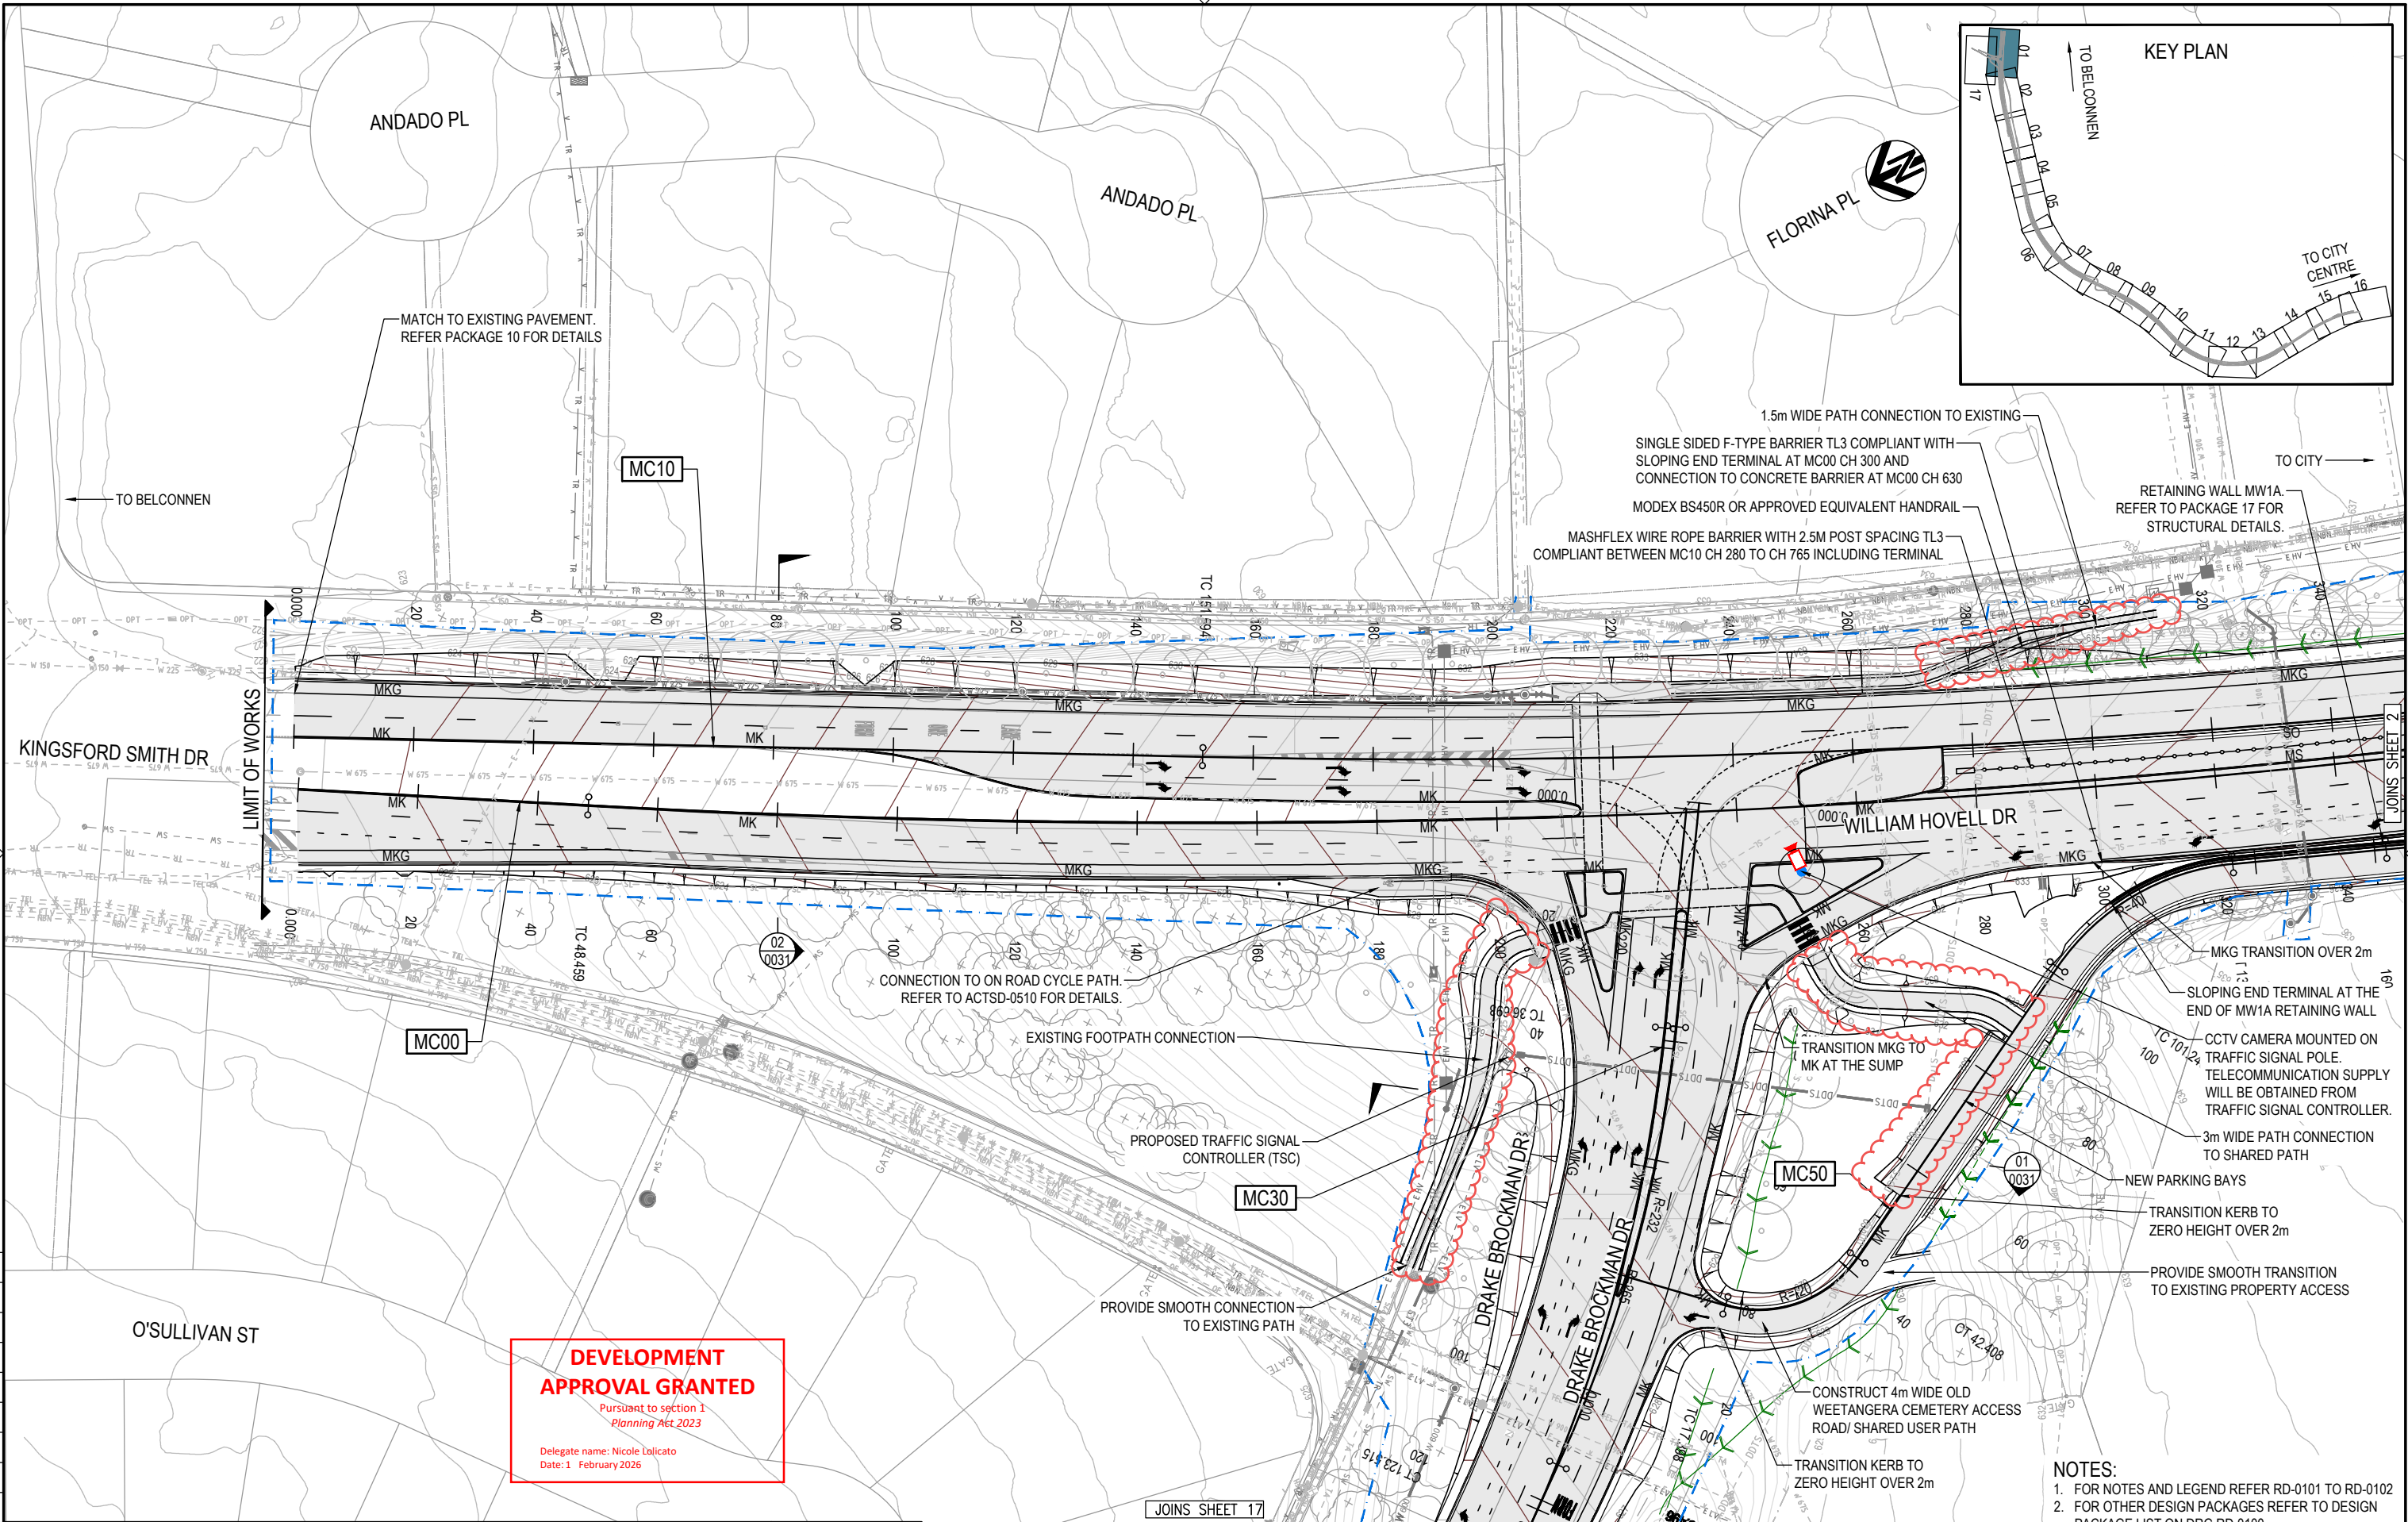

DRAWING FILE LOCATION / NAME V:_Vault\Projects\3002750\CAD\DWG\03_RD_General_Arrangement\3002750-RD-0110.dwg			PLOT DATE 24 May 2024		TIME 10:30:43	
EXTERNAL REFERENCE FILES			WVR No.		APPROVAL	
REV			DATE		AMENDMENT / REVISION DESCRIPTION	
A			19.06.2020		PRELIMINARY SKETCH PLAN	
B			08.10.2020		PRELIMINARY SKETCH PLAN	
C			13.11.2020		PRELIMINARY SKETCH PLAN SUBMISSION	
D			28.11.2023		DRAFT - ISSUED FOR RSA	
E			29.02.2024		DRAFT DOCUMENT READINESS (DR) SUBMISSION	
F			24.05.2024		FINAL DOCUMENT READINESS (DR) SUBMISSION	
WVR No.			0007		DK	
APPROVAL			0014		DK	
TITLE			0015		DK	
NAME			0029		T.VN	
DESIGNER			0036		T.VN	
DESIGN CHECK			0037		T.VN	
PROJECT MANAGER						
PROJECT DIRECTOR						
SCALES AT A1 SIZE DRAWING						
SCALE 1:500						
DESIGNER						
CLIENT						
PROJECT TITLE						
SCALE						
PHASE						
PROJECT / DRAWING No.						
REVISION						