


150 mm ON ORIGINAL

A1

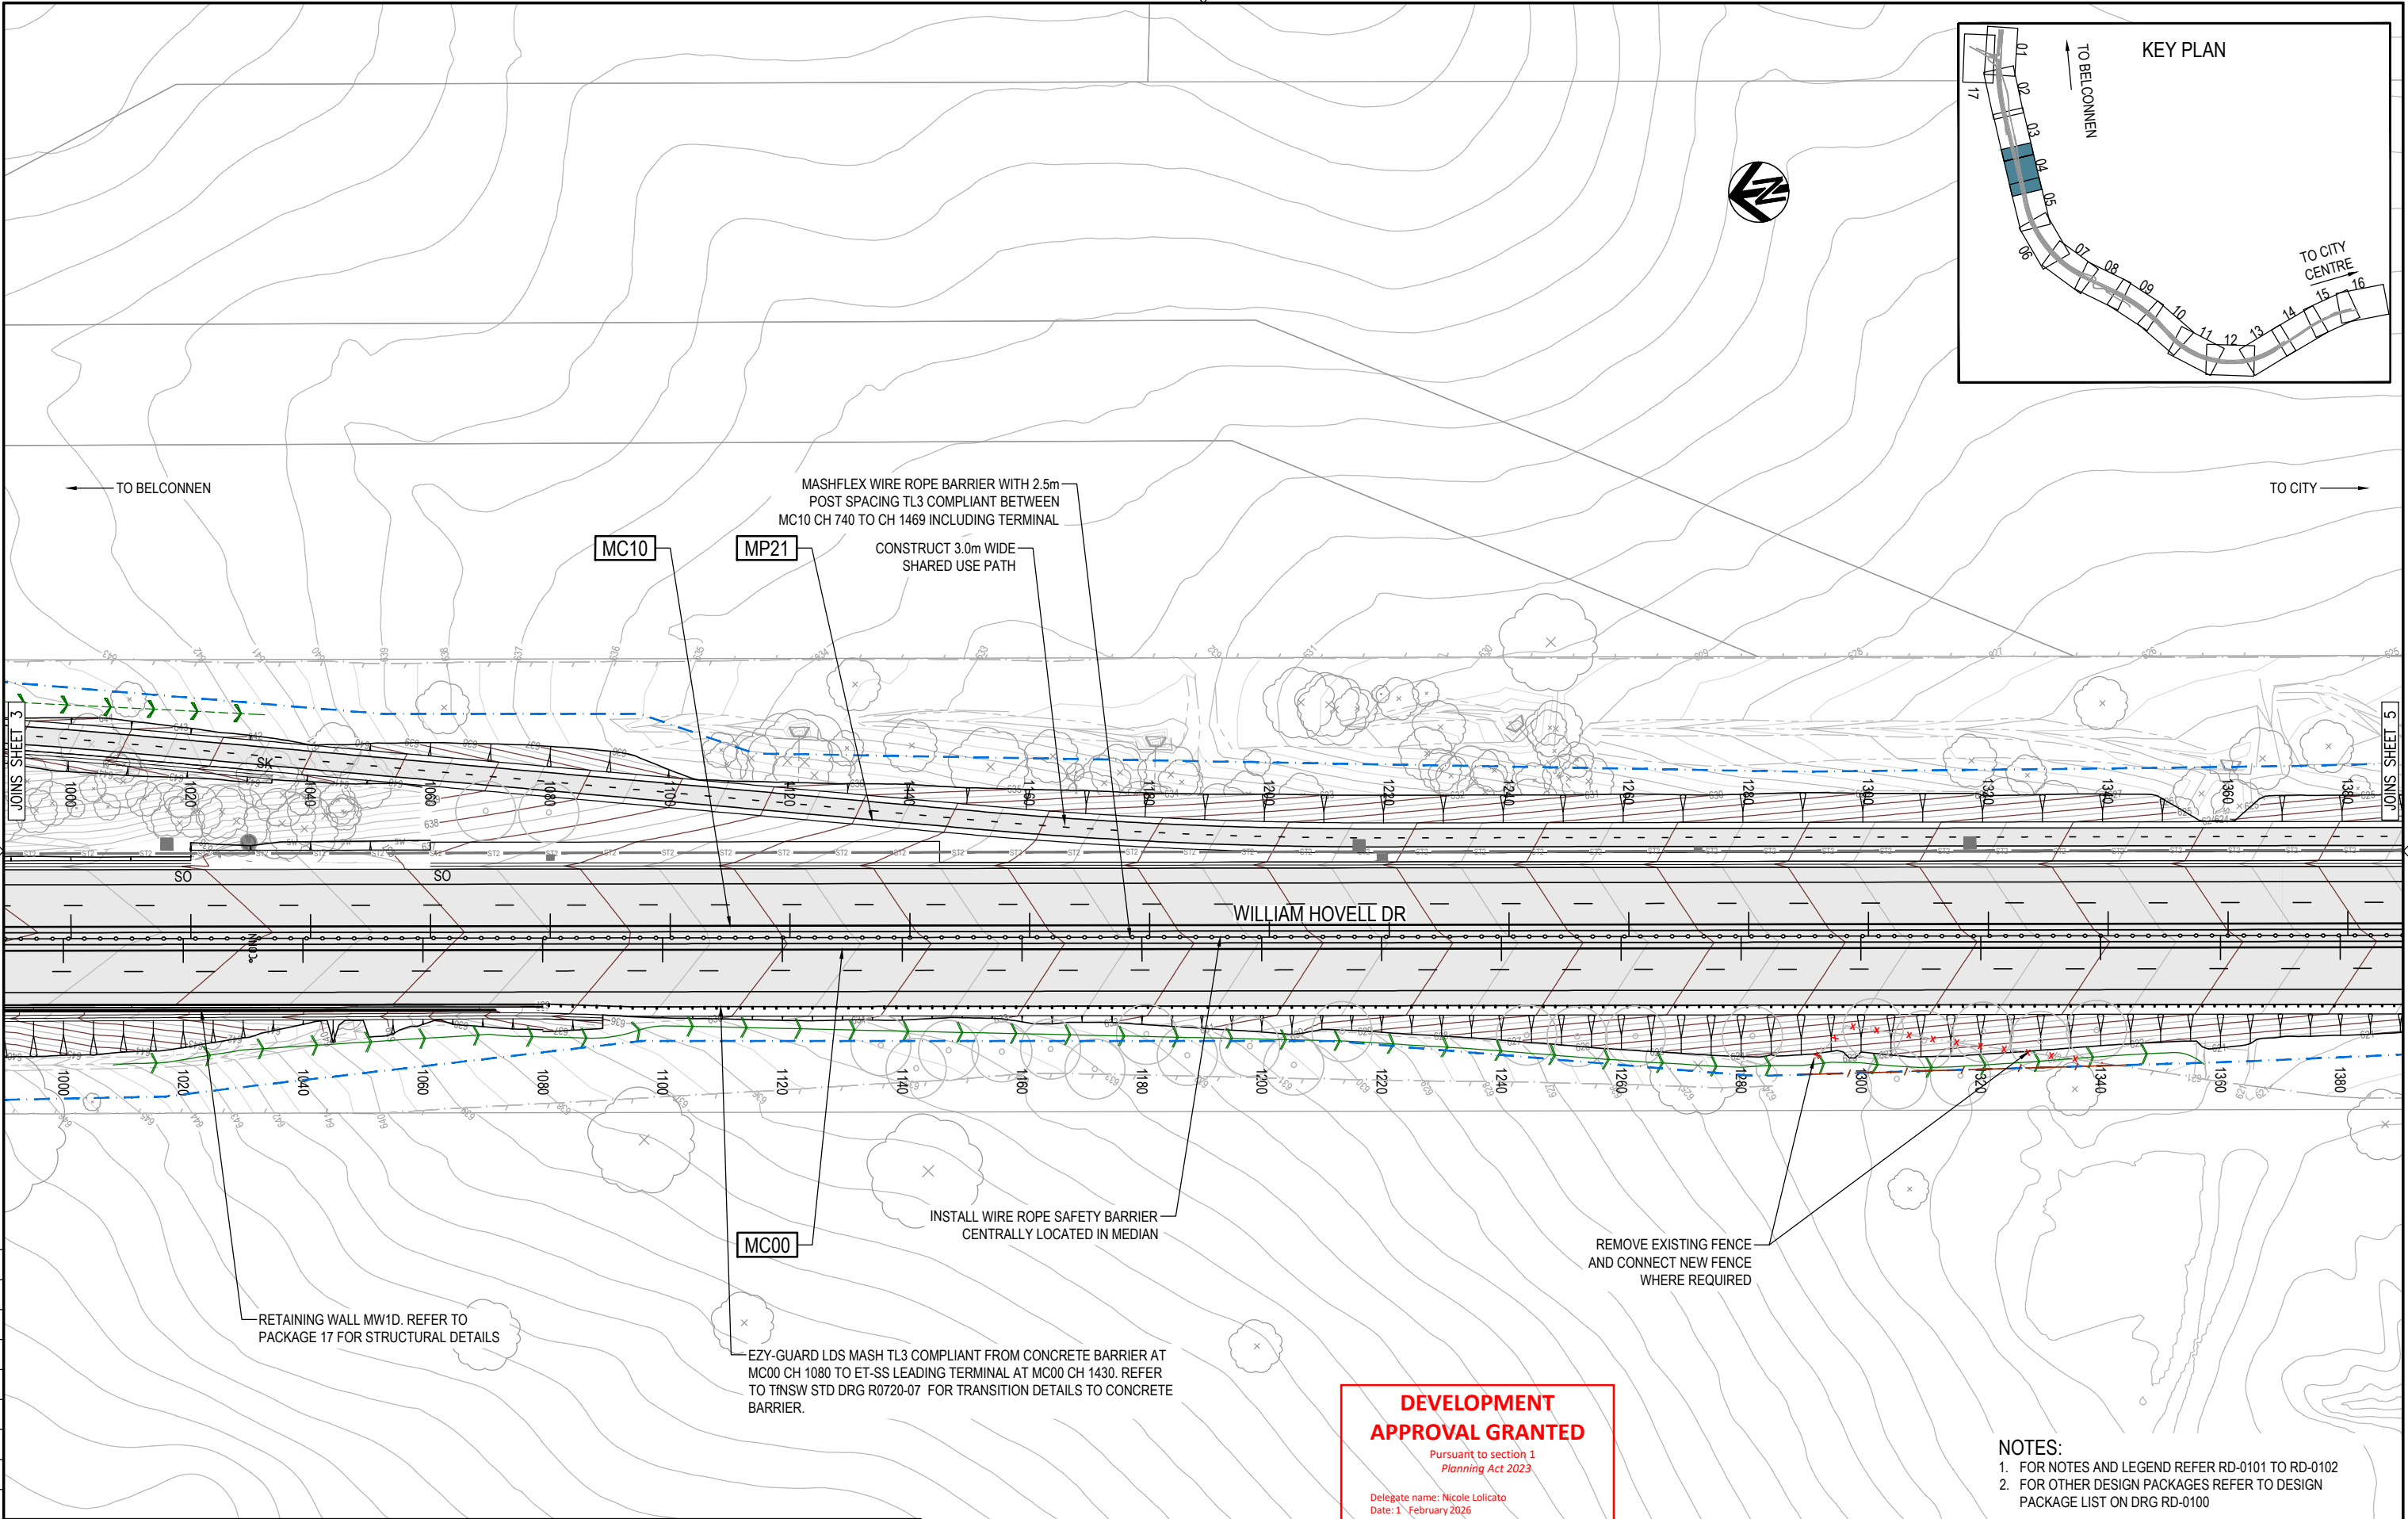

**DEVELOPMENT  
APPROVAL GRANTED**  
Pursuant to section 1  
Planning Act 2023  
Delegate name: Nicole Lolicato  
Date: 1 February 2026

- NOTES:
- FOR NOTES AND LEGEND REFER RD-0101 TO RD-0102
  - FOR OTHER DESIGN PACKAGES REFER TO DESIGN PACKAGE LIST ON DRG RD-0100

DRAWING FILE LOCATION / NAME V:\_Vault\Projects\3002750\CAD\DWG\03_RD_General_Arrangement\3002750-RD-0113.dwg			PLOT DATE 24 May 2024		TIME 10:34:03
EXTERNAL REFERENCE FILES			WVR No.	APPROVAL	TITLE
A			0007	DK	DRAFTER
B			0014	DK	DRAFTING CHECK
C			0015	DK	DESIGNER
D			0029	T.VN	DESIGN CHECK
E			0036	T.VN	DESIGN CHECK
F			0037	T.VN	PROJECT MANAGER
AMENDMENT / REVISION DESCRIPTION			NAME		
19.06.2020 PRELIMINARY SKETCH PLAN			N. BROOKE-TAYLOR		
08.10.2020 PRELIMINARY SKETCH PLAN			X. SEGUBAN		
13.11.2020 PRELIMINARY SKETCH PLAN SUBMISSION			M. WATSON		
28.11.2023 DRAFT - ISSUED FOR RSA			L. MULYADI		
29.02.2024 DRAFT DOCUMENT READINESS (DR) SUBMISSION			K. DECANHA		
24.05.2024 FINAL DOCUMENT READINESS (DR) SUBMISSION			T. VAN NIEKERK		
PROJECT TITLE			WILLIAM HOVELL DRIVE DUPLICATION		
GENERAL ARRANGEMENT PLAN			SHEET 4		
SCALE			AS SHOWN	PHASE	DETAIL DESIGN
PROJECT / DRAWING No.			3002750-RD-0113		
REVISION			F		