


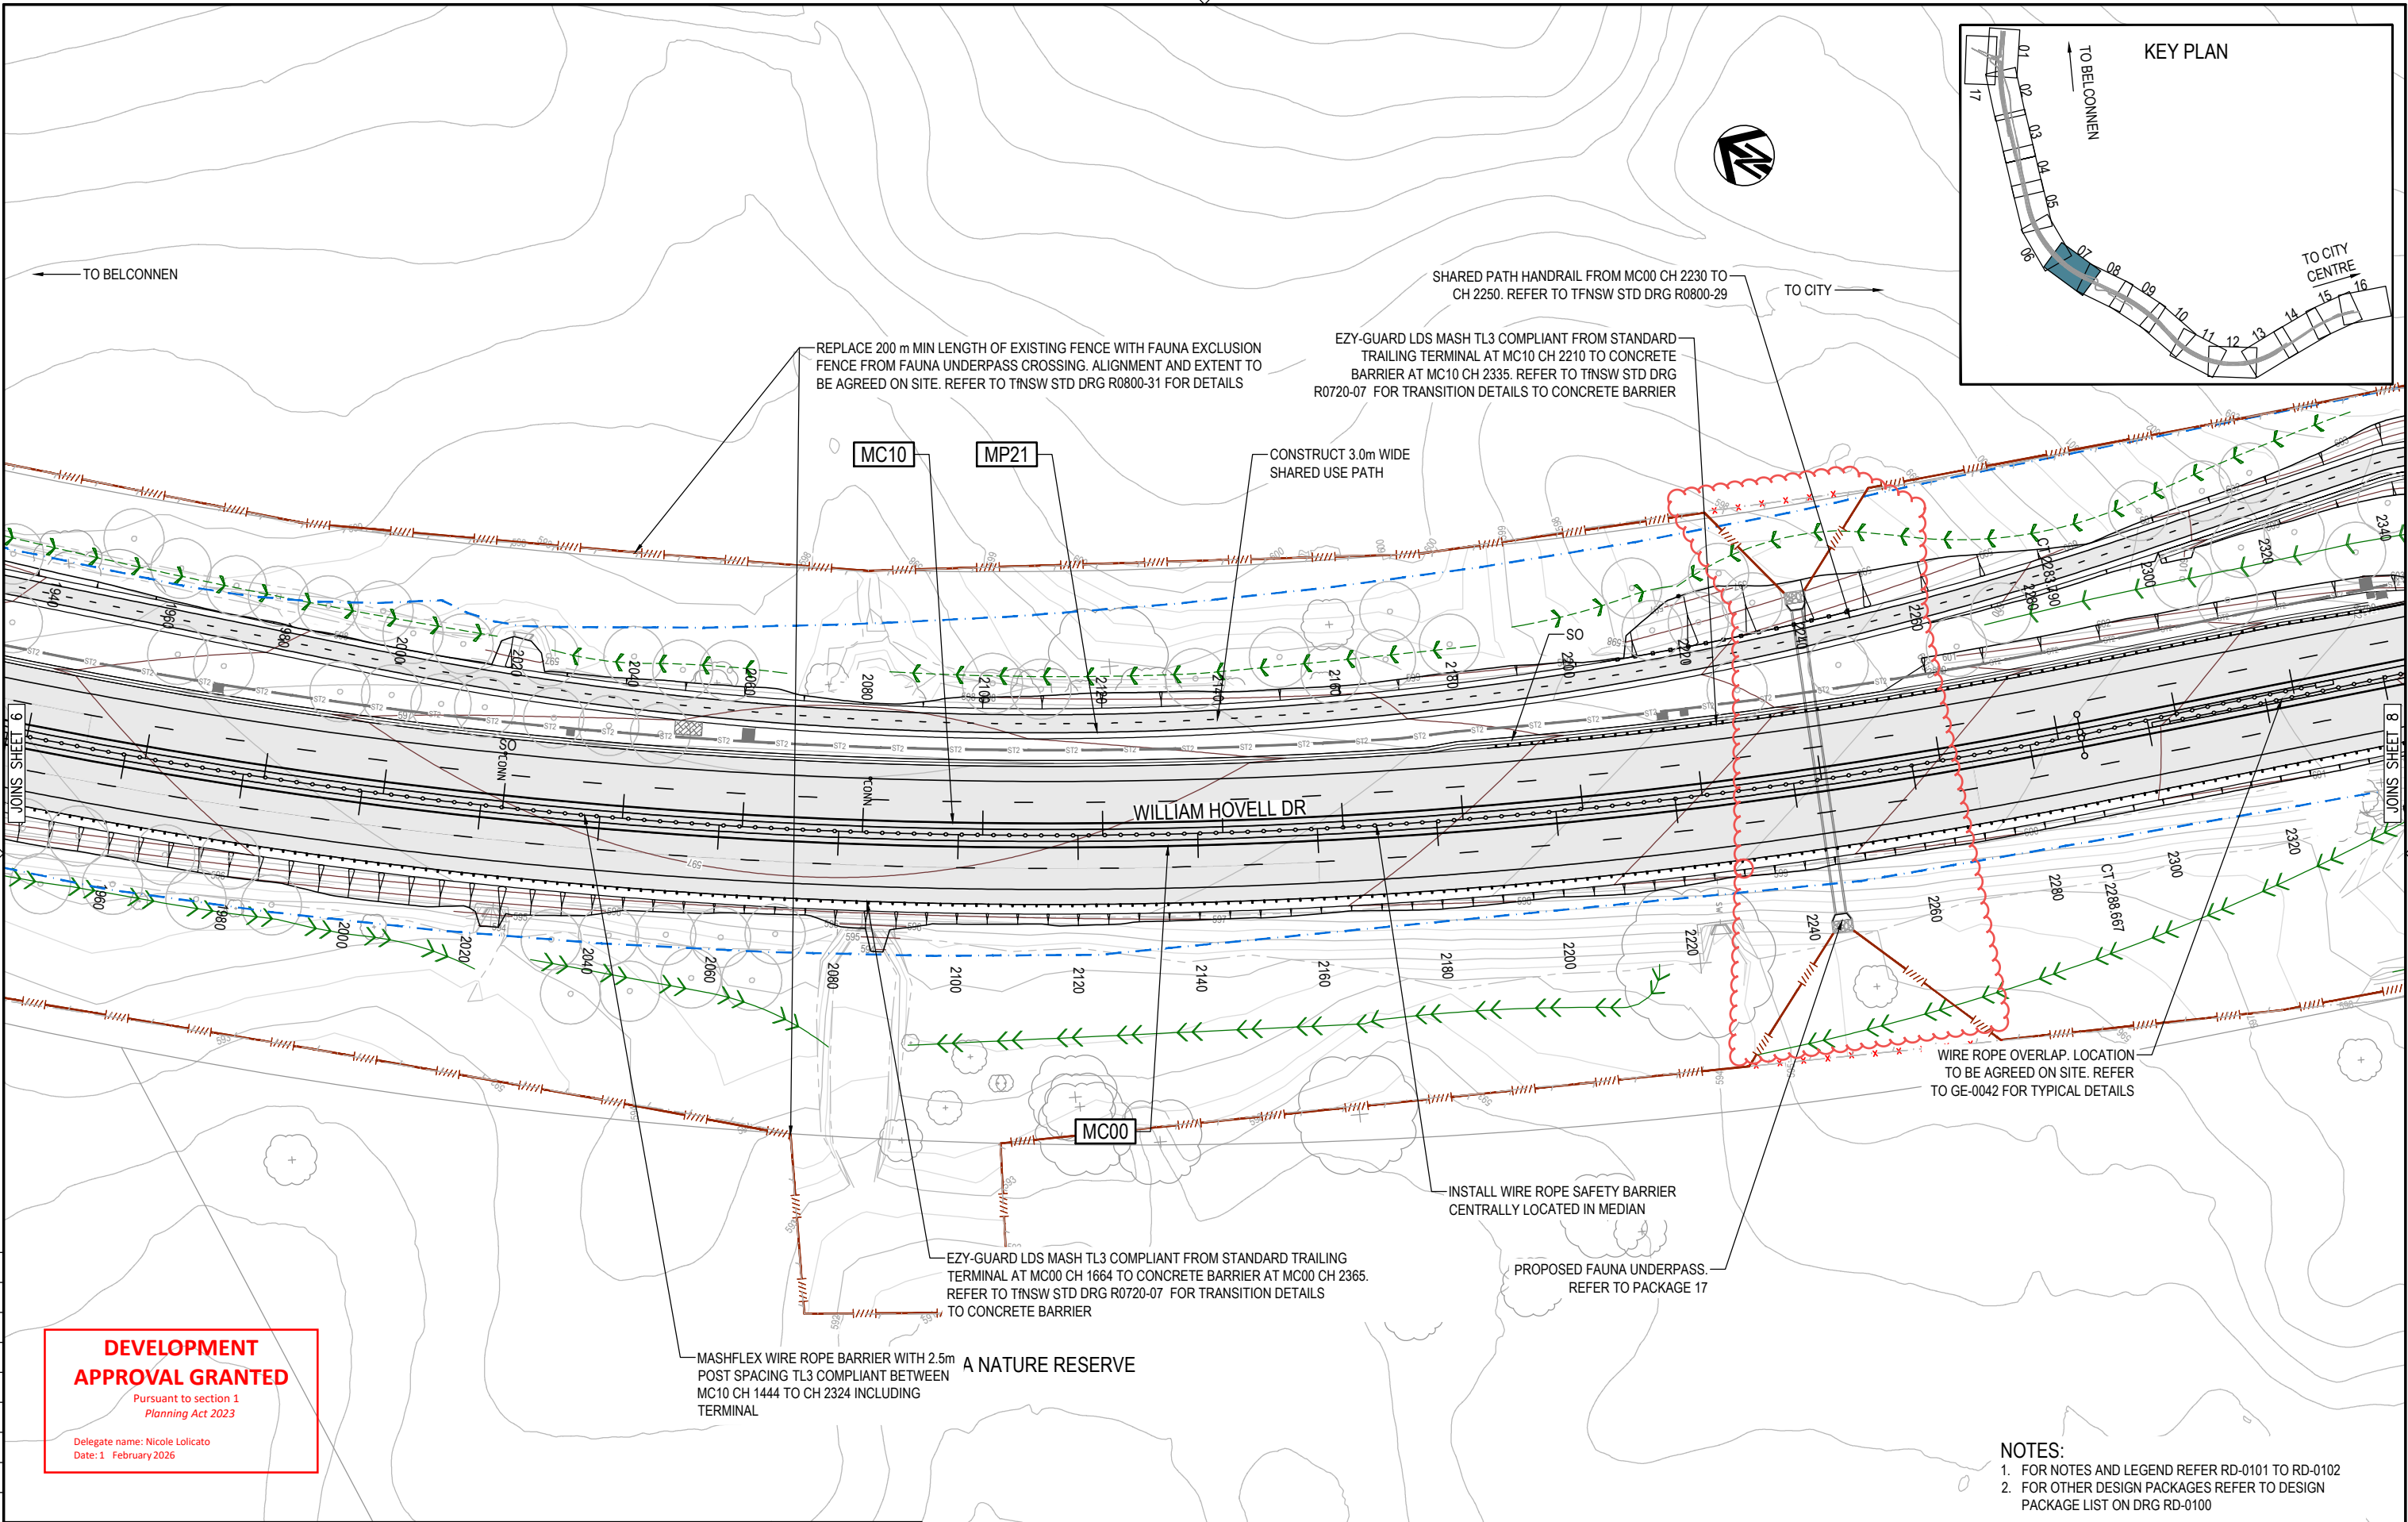

150 mm ON ORIGINAL

A1



DRAWING FILE LOCATION / NAME V:_Vault\Projects\3002750\CAD\DWG\03_RD_General_Arrangement\3002750-RD-0116.dwg			PLOT DATE 24 May 2024		TIME 10:37:37														
EXTERNAL REFERENCE FILES			REV	DATE	AMENDMENT / REVISION DESCRIPTION	WVR No.	APPROVAL	TITLE	NAME	<div>SCALES AT A1 SIZE DRAWING</div> <div><div>SCALE 1:500</div><div><div>5</div><div>0</div><div>10</div><div>20</div></div></div>	<div>DESIGNER</div> <div><div></div><div>Member of the Surbana Jurong Group</div><div>ABN 47 065 475 149</div><div>LEVEL 9, 12 MOORE STREET CANBERRA ACT 2601 AUSTRALIA SMEC PROJECT No 3002750</div></div>	<div>CLIENT</div> <div><div></div><div>ACT Government Transport Canberra & City Services</div></div>	PROJECT TITLE WILLIAM HOVELL DRIVE DUPLICATION GENERAL ARRANGEMENT PLAN SHEET 7			SCALE AS SHOWN	PHASE DETAIL DESIGN	PROJECT / DRAWING No. 3002750-RD-0116	REVISION F