


150 mm ON ORIGINAL

A1

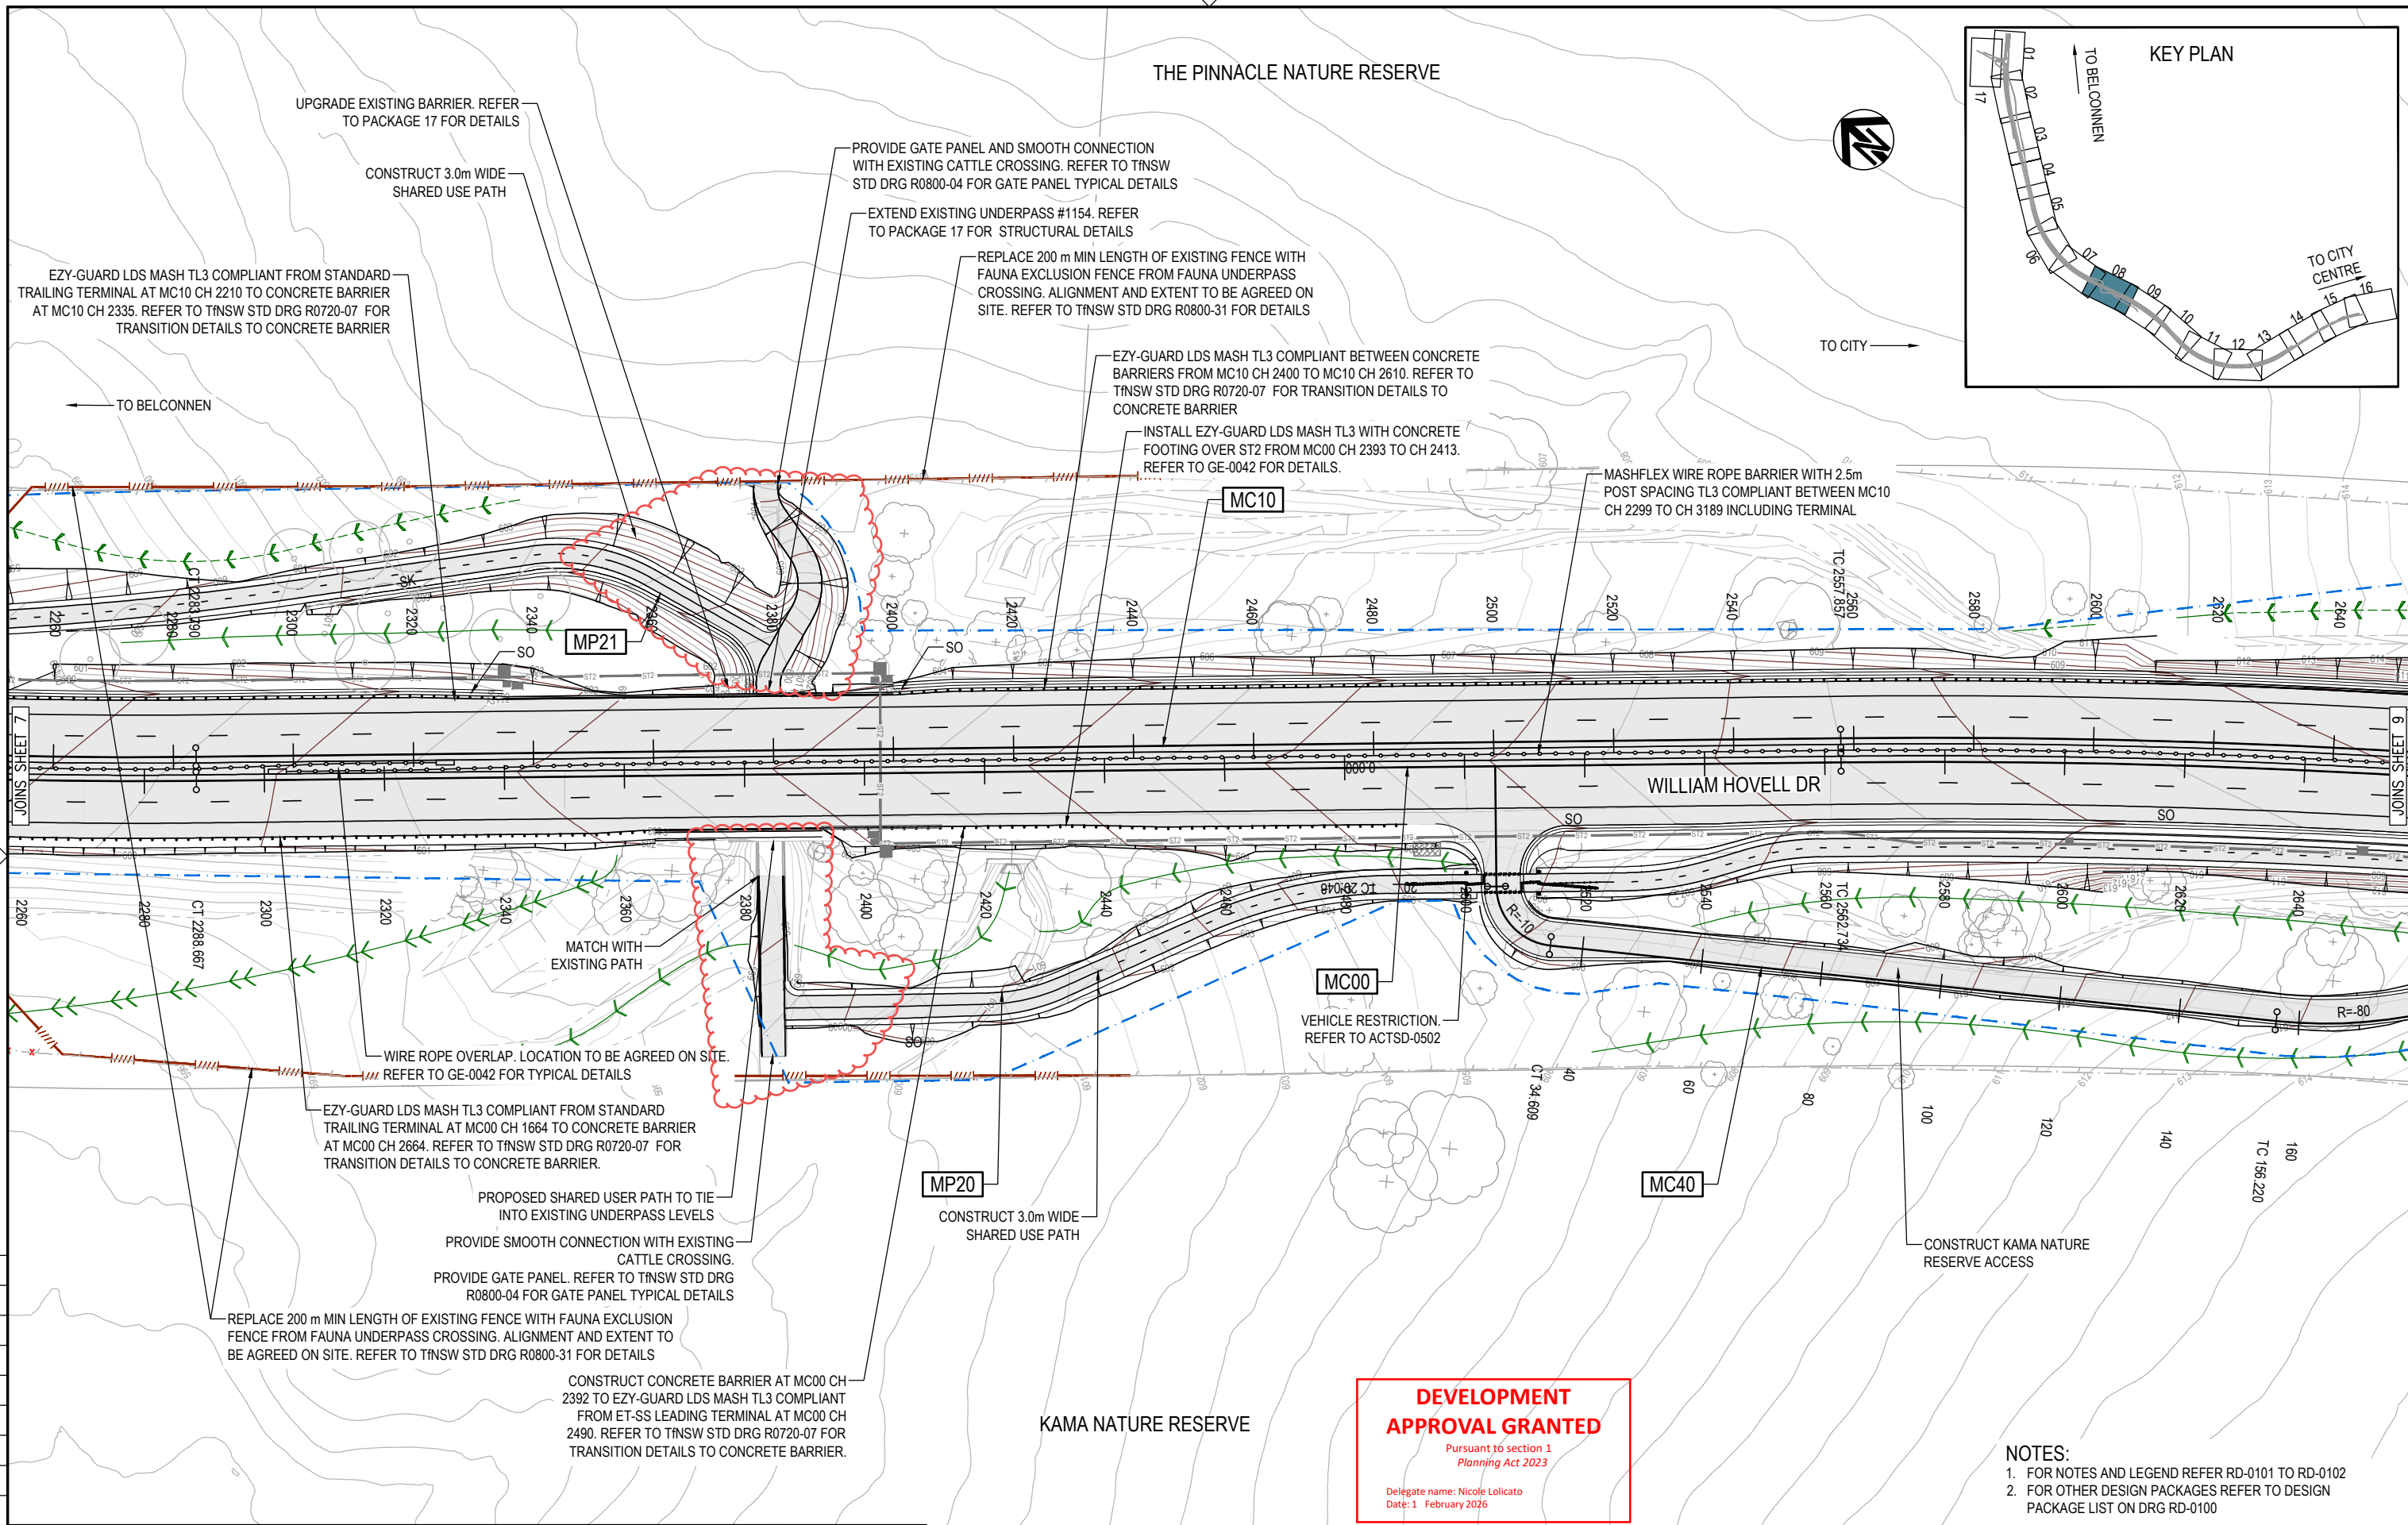

**DEVELOPMENT
APPROVAL GRANTED**

Pursuant to section 1
Planning Act 2023

Delegate name: Nicole Lolicato
Date: 1 February 2026

NOTES:
1. FOR NOTES AND LEGEND REFER RD-0101 TO RD-0102
2. FOR OTHER DESIGN PACKAGES REFER TO DESIGN PACKAGE LIST ON DRG RD-0100

DRAWING FILE LOCATION / NAME V:_Vault\Projects\3002750\CAD\DWG\03_RD_General_Arrangement\3002750-RD-0117.dwg			PLOT DATE 24 May 2024		TIME 10:38:41
EXTERNAL REFERENCE FILES			WVR No.	APPROVAL	TITLE
A			0007	DK	DRAFTER
B			0014	DK	DRAFTING CHECK
C			0015	DK	DESIGNER
D			0029	T.VN	DESIGN CHECK
E			0036	T.VN	PROJECT MANAGER
F			0037	T.VN	PROJECT DIRECTOR
REV			DATE	AMENDMENT / REVISION DESCRIPTION	NAME
A			19.06.2020	PRELIMINARY SKETCH PLAN	N. BROOKE-TAYLOR
B			08.10.2020	PRELIMINARY SKETCH PLAN	X. SEGUBAN
C			13.11.2020	PRELIMINARY SKETCH PLAN SUBMISSION	M. WATSON
D			28.11.2023	DRAFT - ISSUED FOR RSA	L. MULYADI
E			29.02.2024	DRAFT DOCUMENT READINESS (DR) SUBMISSION	K. DECANHA
F			24.05.2024	FINAL DOCUMENT READINESS (DR) SUBMISSION	T. VAN NIEKERK
PROJECT TITLE			WILLIAM HOVELL DRIVE DUPLICATION		
SCALE			AS SHOWN		
PHASE			DETAIL DESIGN		
PROJECT / DRAWING No.			3002750-RD-0117		
REVISION			F		