


150 mm ON ORIGINAL

A1

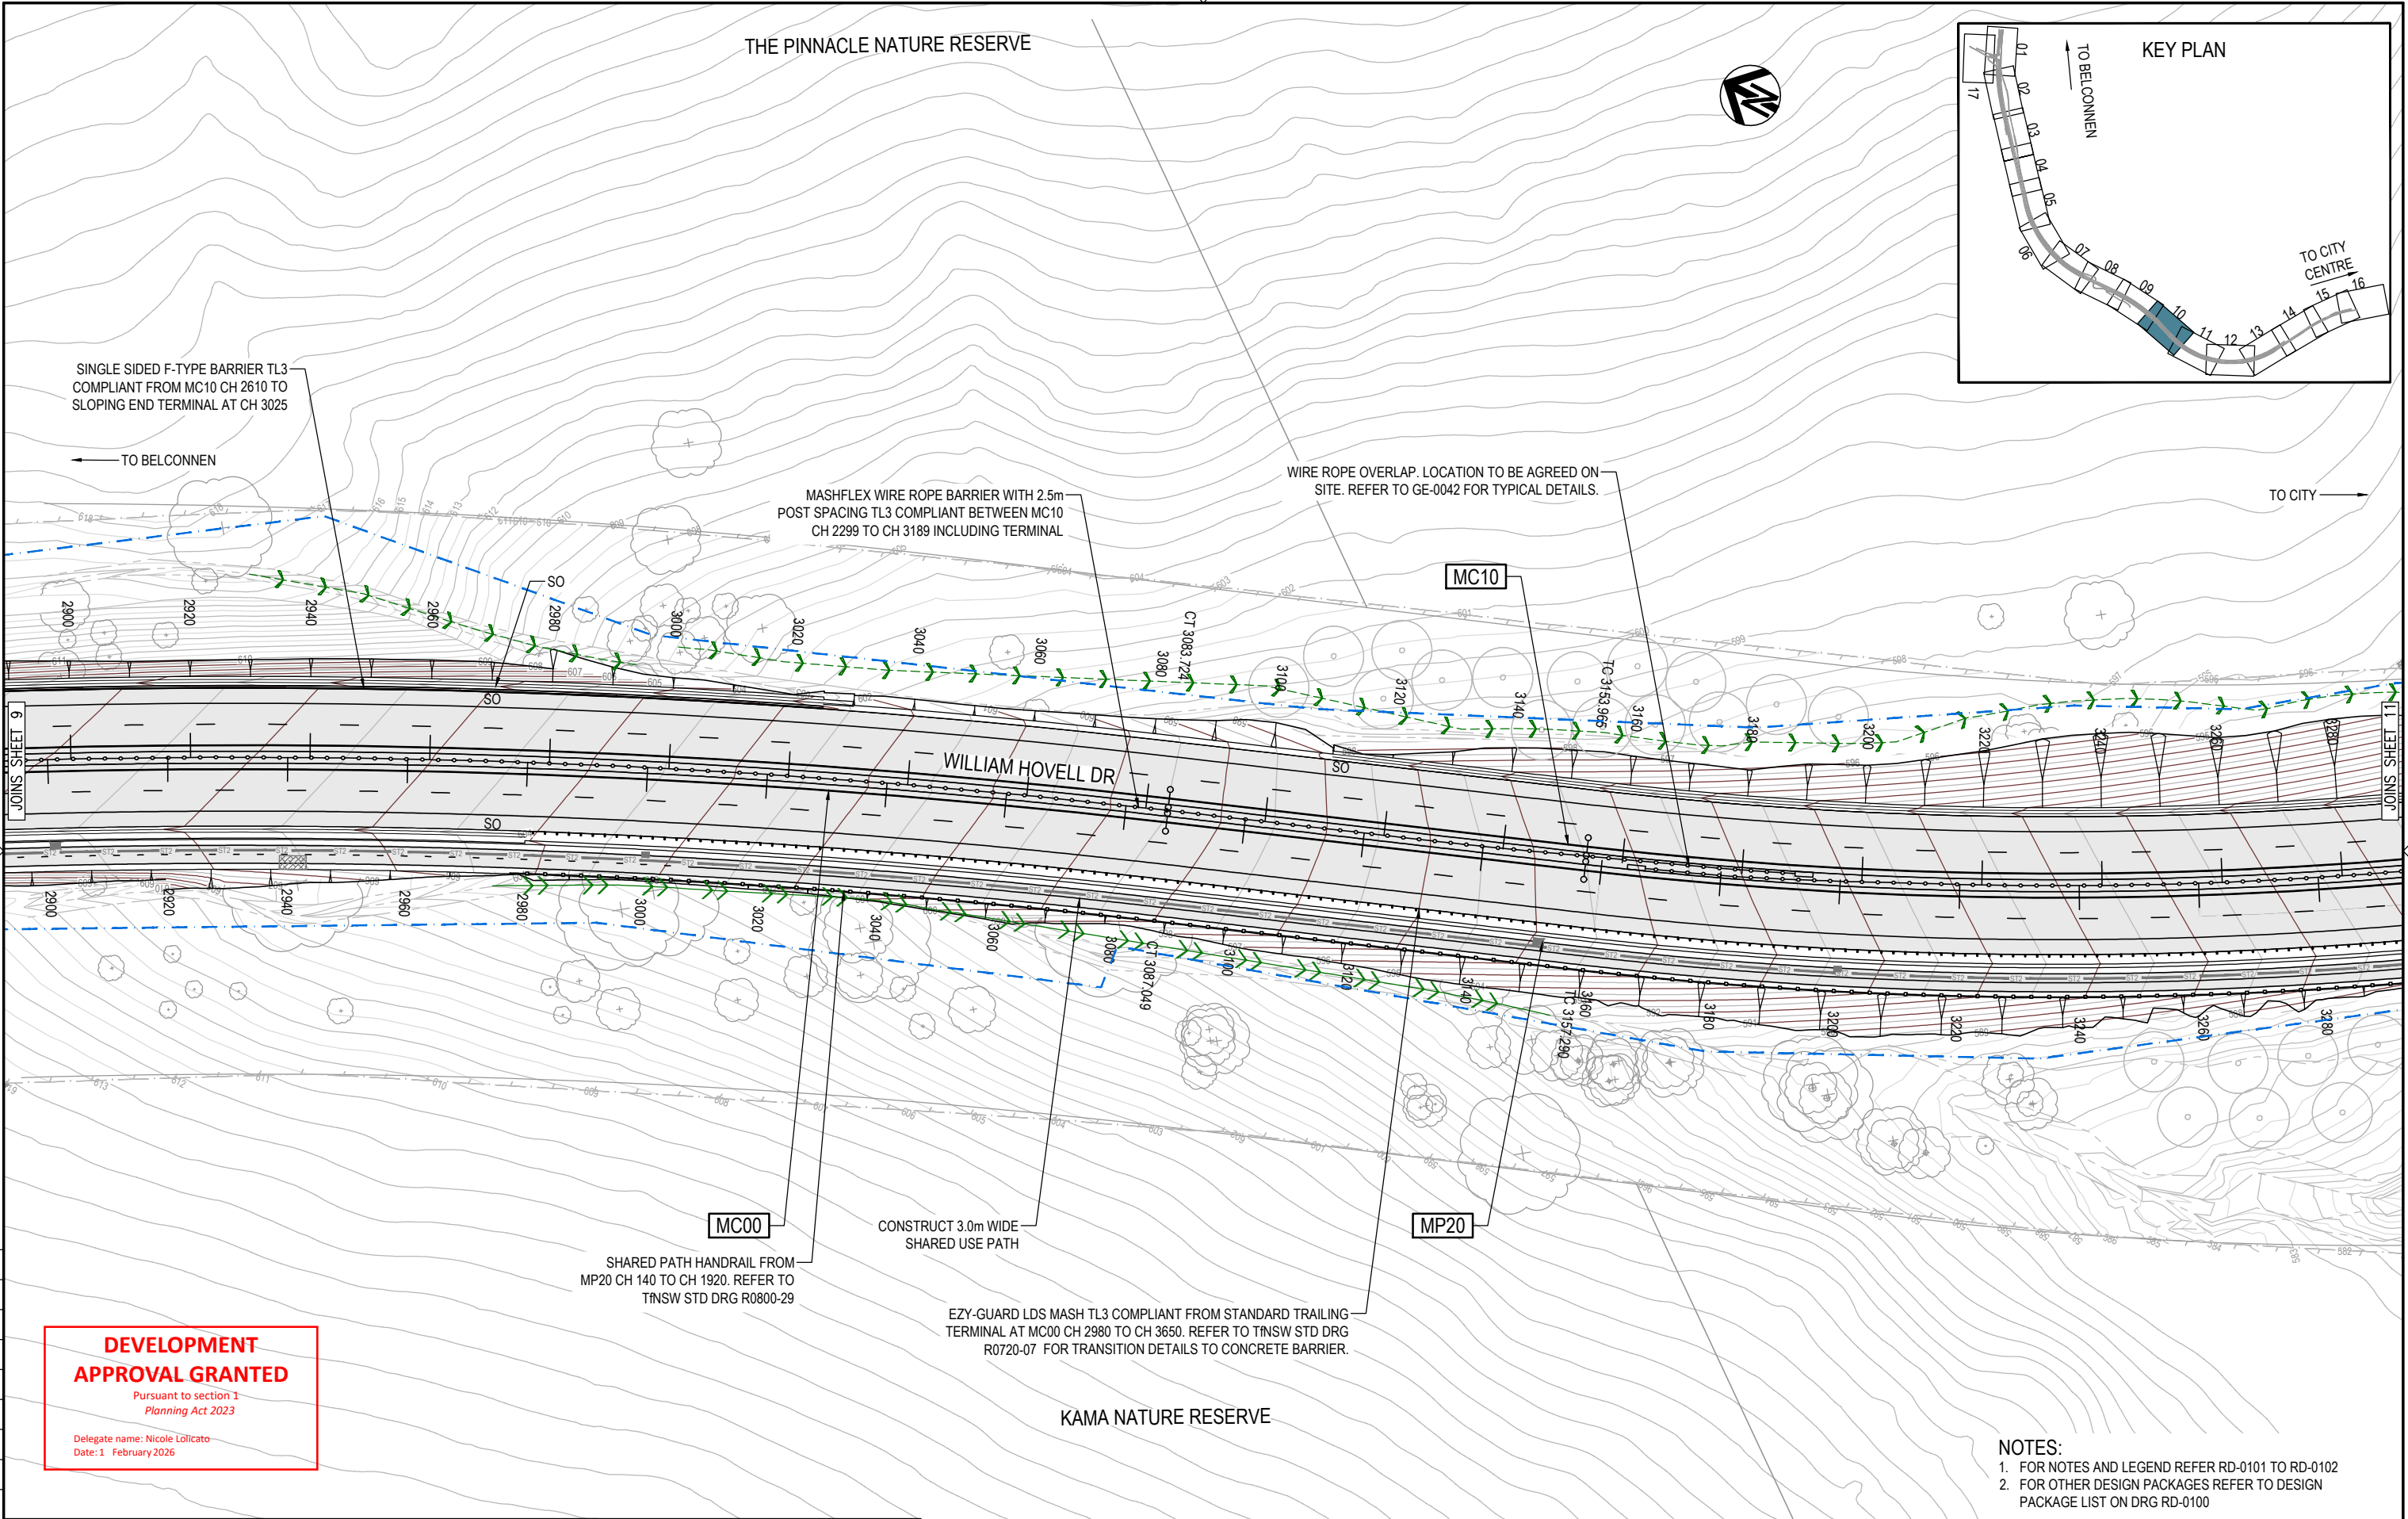

DRAWING FILE LOCATION / NAME V:\Vault\Projects\3002750\CAD\DWG\03_RD_General_Arrangement\3002750-RD-0119.dwg				PLOT DATE 24 May 2024		TIME 10:40:44	
EXTERNAL REFERENCE FILES				WVR No.		APPROVAL	
REV				DATE		AMENDMENT / REVISION DESCRIPTION	
A				19.06.2020		PRELIMINARY SKETCH PLAN	
B				08.10.2020		PRELIMINARY SKETCH PLAN	
C				13.11.2020		PRELIMINARY SKETCH PLAN SUBMISSION	
D				28.11.2023		DRAFT - ISSUED FOR RSA	
E				29.02.2024		DRAFT DOCUMENT READINESS (DR) SUBMISSION	
F				24.05.2024		FINAL DOCUMENT READINESS (DR) SUBMISSION	
DESIGNER				NAME		TITLE	
PROJECT MANAGER				NAME		TITLE	
PROJECT DIRECTOR				NAME		TITLE	
DESIGNER				NAME		TITLE	
PROJECT MANAGER				NAME		TITLE	
PROJECT DIRECTOR				NAME		TITLE	
DESIGNER				NAME		TITLE	