


150 mm ON ORIGINAL

A1

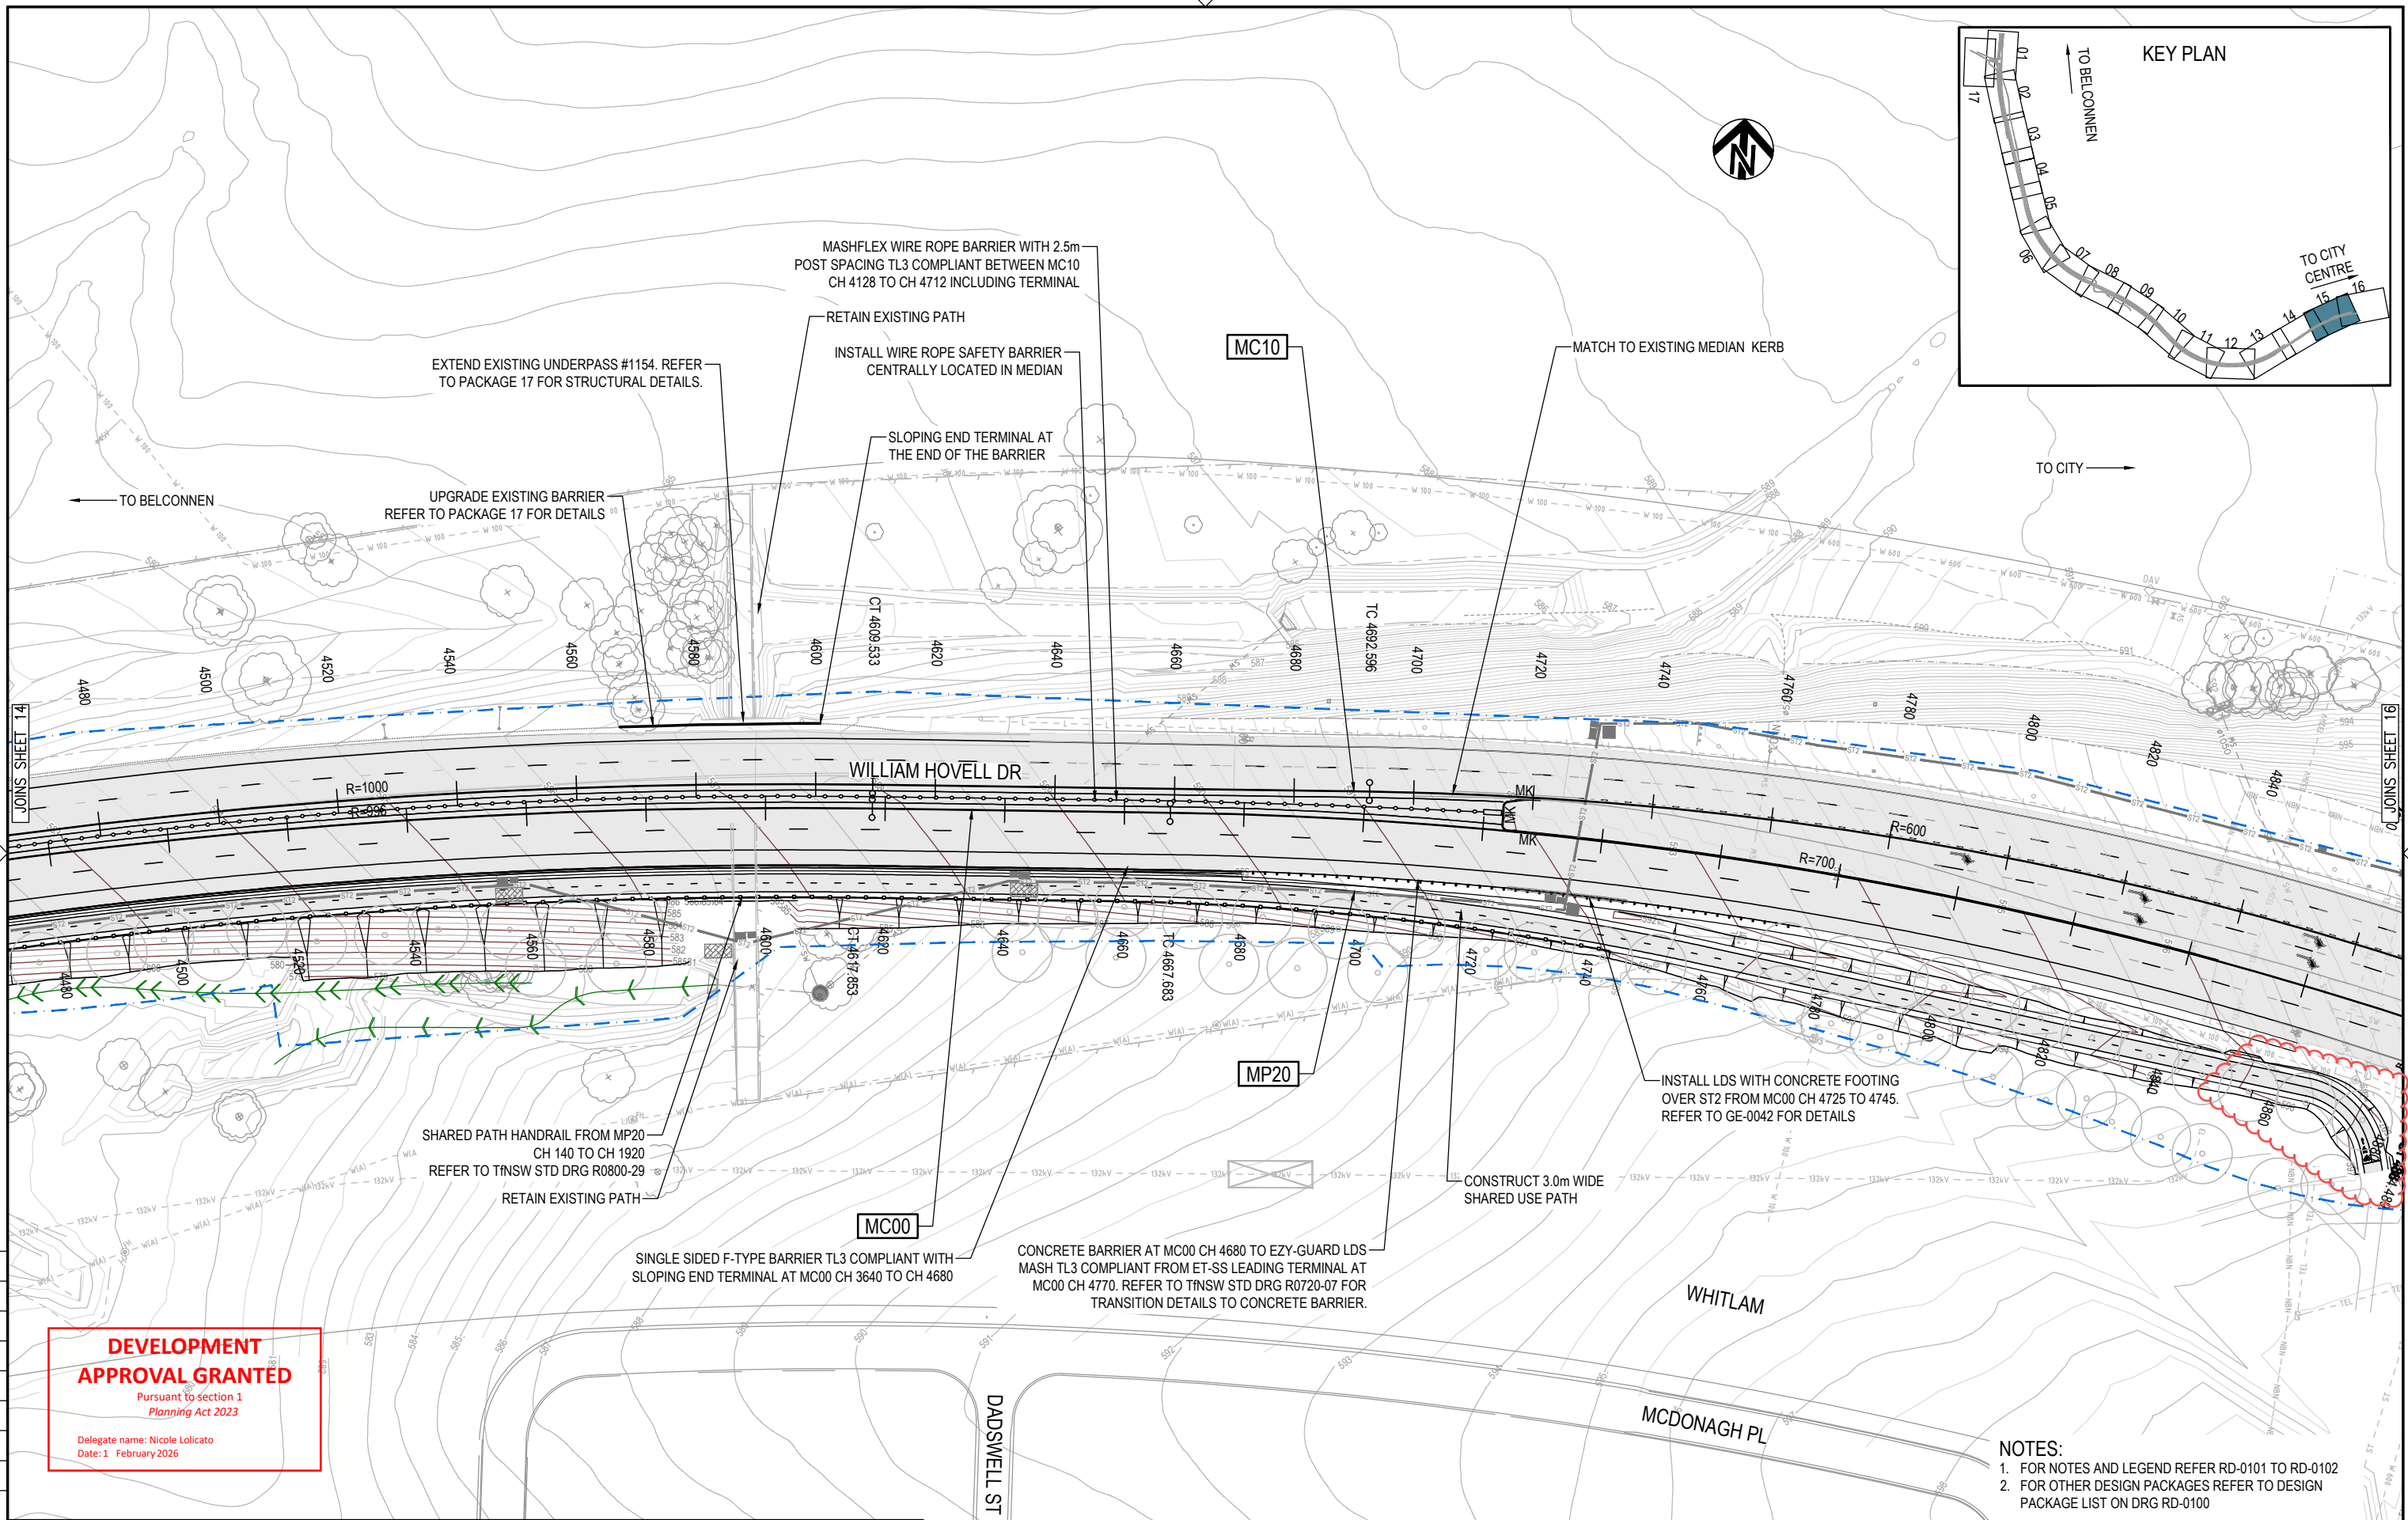

**DEVELOPMENT
APPROVAL GRANTED**
Pursuant to section 1
Planning Act 2023

Delegate name: Nicole Lolicato
Date: 1 February 2025

- NOTES:
- FOR NOTES AND LEGEND REFER RD-0101 TO RD-0102
 - FOR OTHER DESIGN PACKAGES REFER TO DESIGN PACKAGE LIST ON DRG RD-0100

DRAWING FILE LOCATION / NAME V:\Vault\Projects\3002750\CAD\DWG\03_RD_General_Arrangement\3002750-RD-0124.dwg				PLOT DATE 24 May 2024		TIME 10:46:14	
EXTERNAL REFERENCE FILES				WVR No.		APPROVAL	
REV				DATE		AMENDMENT / REVISION DESCRIPTION	
<div>WVR DESKTOP WVR CONTX WVR TREEX 3002750_SMEC.af WVR DES CAD WVR DES CONT WVR DES CTRL 500 WVR DES SURVY WVR DES NOTE GA WVR DES PAY WVR DES UTIL WVR DES 500 WVR DES 500 WVR DES 500 WVR DES TKT GA WVR DES FENCE WVR DES F</div>							