
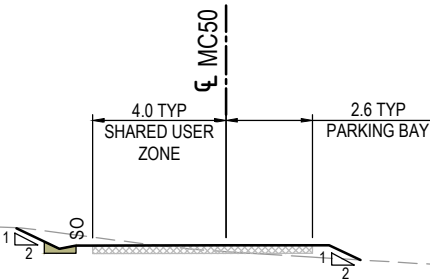
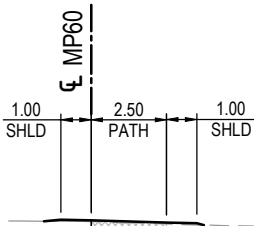
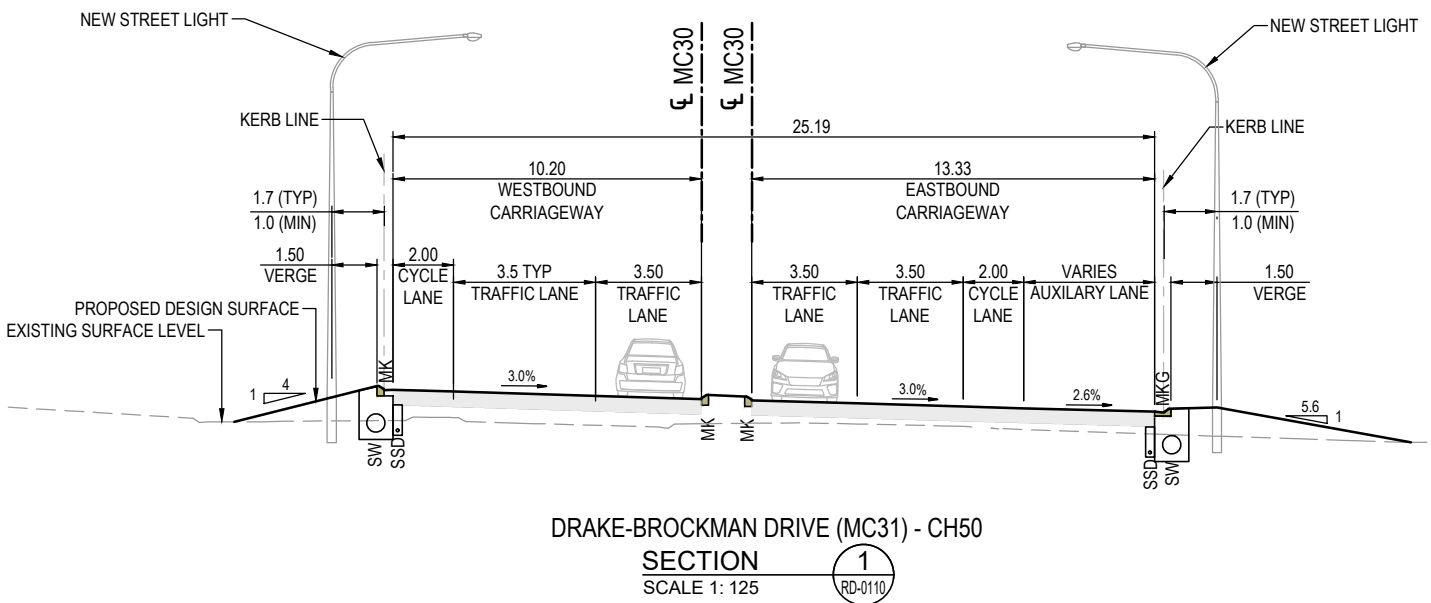


DEVELOPMENT
APPROVAL GRANTED

Pursuant to section 1
Planning Act 2023


Delegate name: Nicole Lolicato
Date: 1 February 2026

NOTE:
DIMENSIONS ARE IN METRES

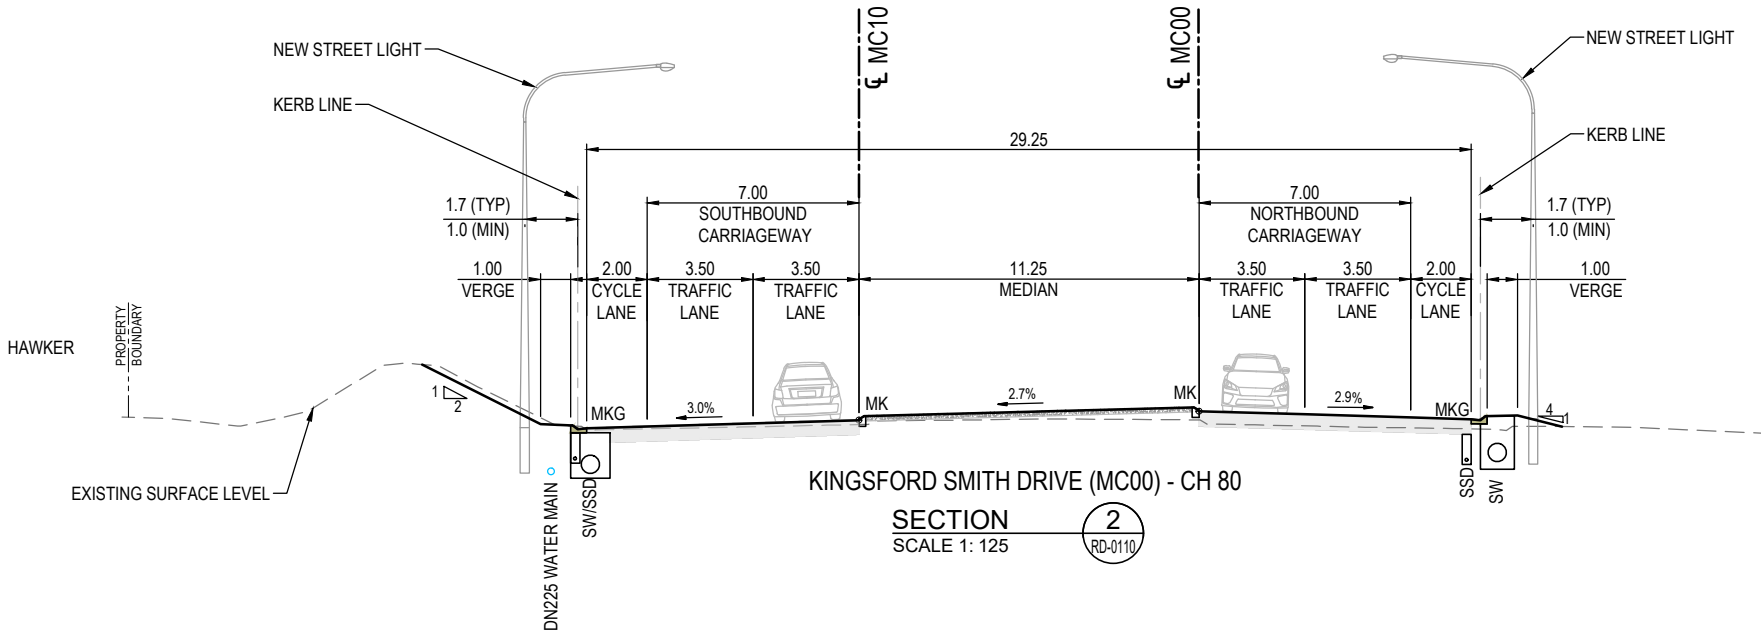

150 mm ON ORIGINAL

DRAWING FILE LOCATION / NAME				PLOT DATE		TIME	
V:_Vault\Projects\3002750\CAD\DWG\01_GE_General\3002750-GE-0031.dwg				23 May 2024		16:49:59	
EXTERNAL REFERENCE FILES	REV	DATE	AMENDMENT / REVISION DESCRIPTION	WVR No.	APPROVAL	TITLE	NAME
3002750_SMEC.dwg	A	19.06.2020	PRELIMINARY SKETCH PLAN	0007	DK	DRAFTER	N. BROOKE-TAYLOR
	B	08.10.2020	PRELIMINARY SKETCH PLAN	0014	DK	DRAFTING CHECK	X. SEGUBAN
	C	13.11.2020	PRELIMINARY SKETCH PLAN SUBMISSION	0015	DK	DESIGNER	M. WATSON
	D	28.11.2023	DRAFT - ISSUED FOR RSA	0029	T.VN	DESIGN CHECK	L. MULYADI
	E	29.02.2024	DRAFT DOCUMENT READINESS (DR) SUBMISSION	0036	T.VN	PROJECT MANAGER	K. DECANHA
	F	24.05.2024	FINAL DOCUMENT READINESS (DR) SUBMISSION	0037	T.VN	PROJECT DIRECTOR	T. VAN NIEKERK

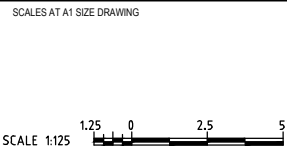

DESIGNER
SMEC
Member of the Surlana Jurong Group
ABN 47 065 475 149
LEVEL 9, 12 MOORE STREET
CANBERRA ACT 2601 AUSTRALIA
SMEC PROJECT No 3002750



PROJECT TITLE			
WILLIAM HOVELL DRIVE DUPLICATION			
TYPICAL SECTIONS SHEET 1			
SCALE	PHASE	PROJECT / DRAWING No.	REVISION
AS SHOWN	DETAIL DESIGN	3002750-GE-0031	F