


DEVELOPMENT
APPROVAL GRANTED


Pursuant to section 1
Planning Act 2023

Delegate name: Nicole Lolicato
Date: 1 February 2026

NOTE:
DIMENSIONS ARE IN METRES

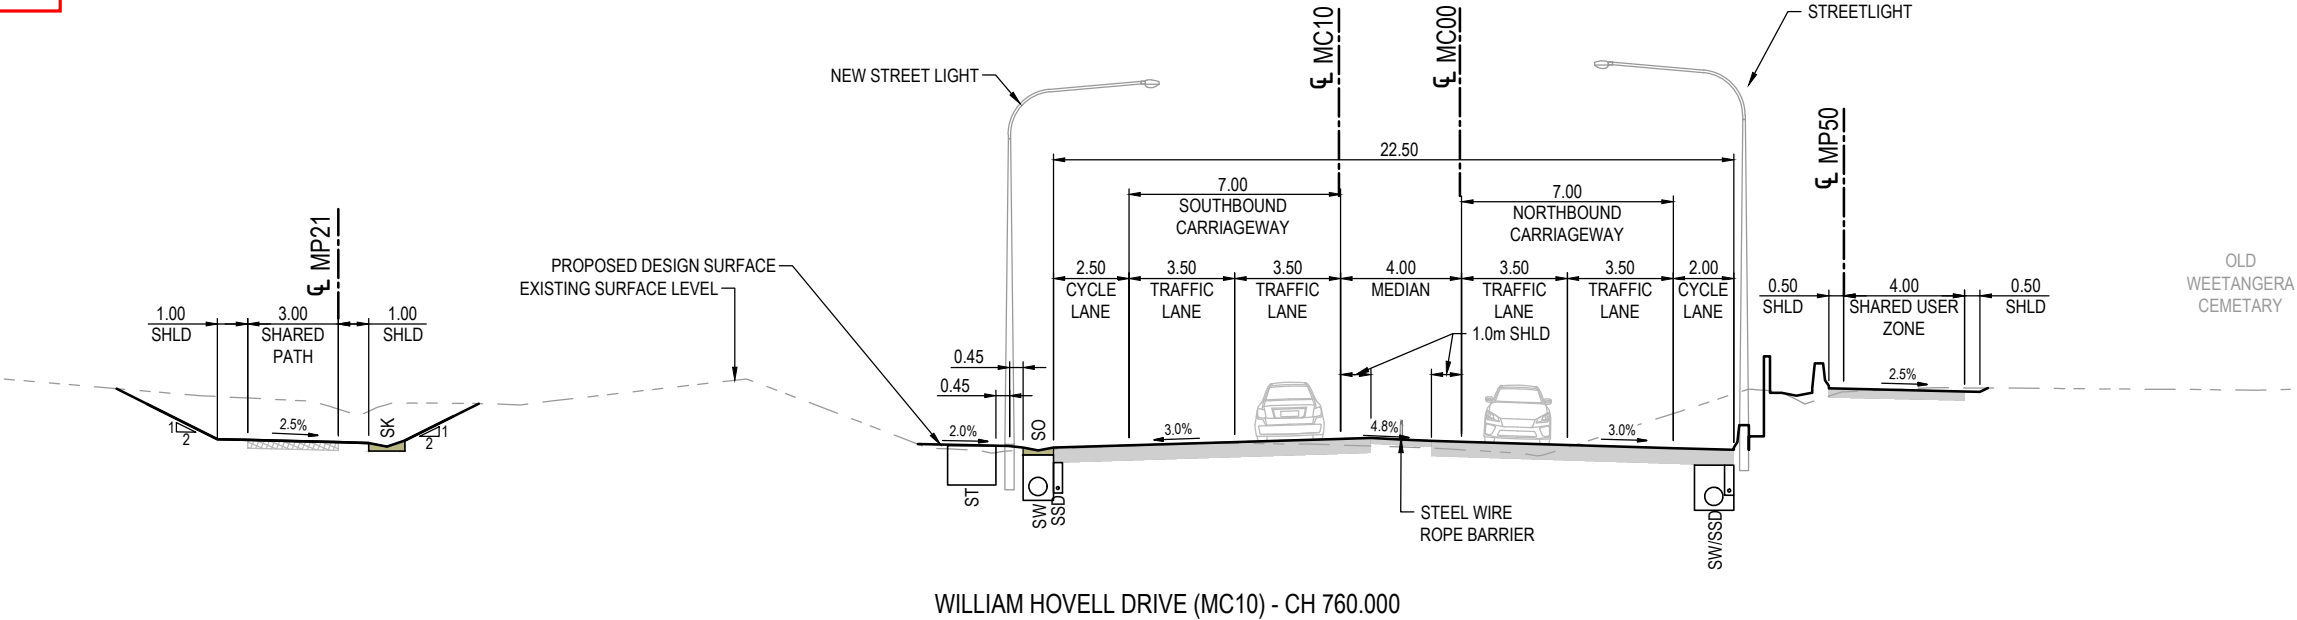

SECTION 9
SCALE 1: 125
RD-0112

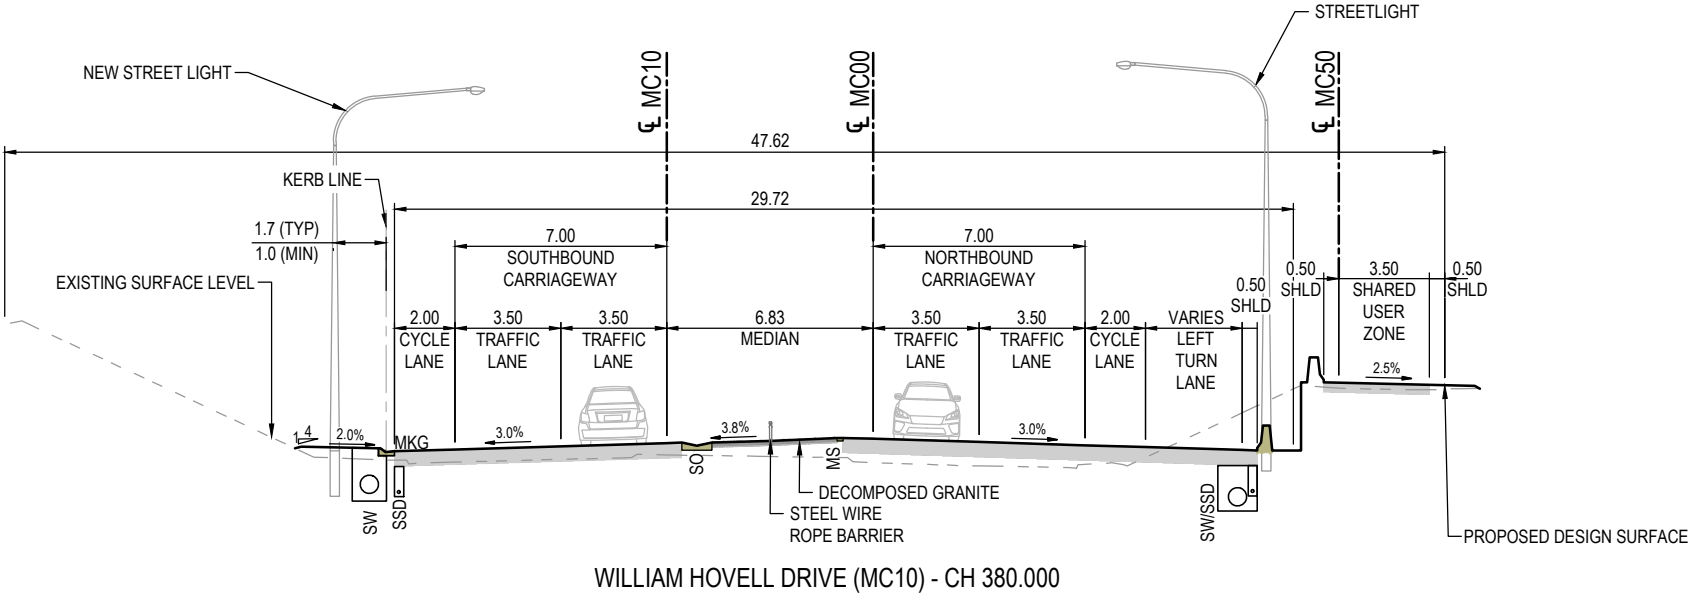

SECTION 8
SCALE 1: 125
RD-0111

DR

DRAWING FILE LOCATION / NAME V:_Vault\Projects\3002750\CAD\DWG\01_GE_General\3002750-GE-0032.dwg				PLOT DATE 23 May 2024		TIME 16:50:39	
EXTERNAL REFERENCE FILES	REV	DATE	AMENDMENT / REVISION DESCRIPTION	WVR No.	APPROVAL	TITLE	NAME
	A	19.06.2020	PRELIMINARY SKETCH PLAN	0007	DK	DRAFTER	N. BROOKE-TAYLOR
	B	08.10.2020	PRELIMINARY SKETCH PLAN	0014	DK	DRAFTING CHECK	X. SEGUBAN
	C	13.11.2020	PRELIMINARY SKETCH PLAN SUBMISSION	0015	DK		
	D	28.11.2023	DRAFT - ISSUED FOR RSA	0029	T.VN	DESIGNER	M. WATSON
	E	29.02.2024	DRAFT DOCUMENT READINESS (DR) SUBMISSION	0036	T.VN	DESIGN CHECK	L. MULYADI
	F	24.05.2024	FINAL DOCUMENT READINESS (DR) SUBMISSION	0037	T.VN	PROJECT MANAGER	K. DECANHA
						PROJECT DIRECTOR	T. VAN NIEKERK
				SCALES AT A1 SIZE DRAWING			
				DESIGNER			
				CLIENT			
				PROJECT TITLE			
				TYPICAL SECTIONS SHEET 2			
SCALE		PHASE		PROJECT / DRAWING No.		REVISION	
AS SHOWN		DETAIL DESIGN		3002750-GE-0032		F	