
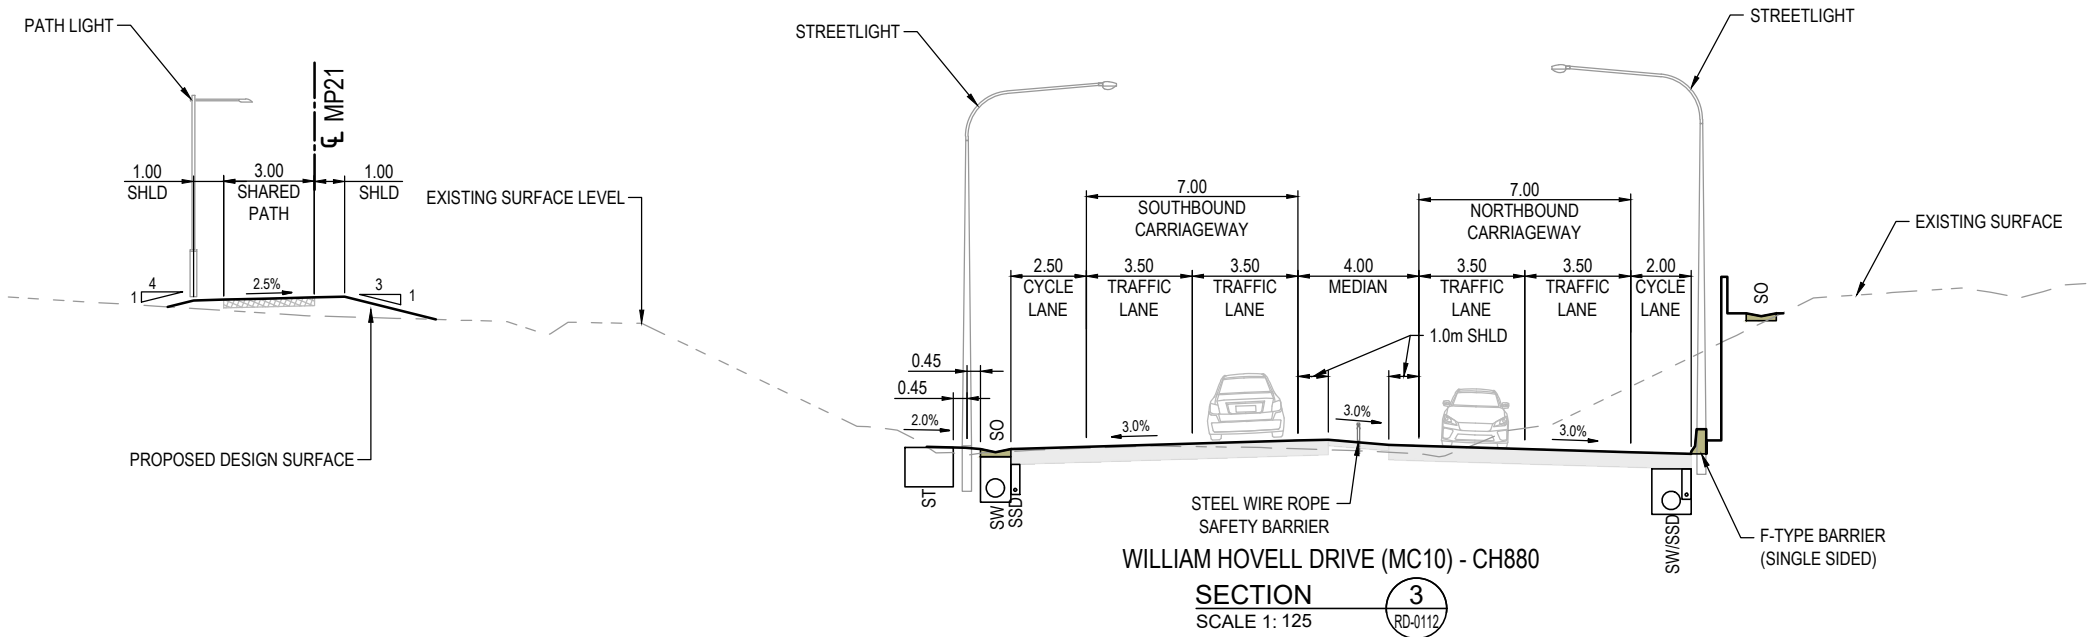


DEVELOPMENT
APPROVAL GRANTED

Pursuant to section 1
Planning Act 2023

Delegate name: Nicole Lolicato
Date: 1 February 2026

NOTE:
DIMENSIONS ARE IN METRES

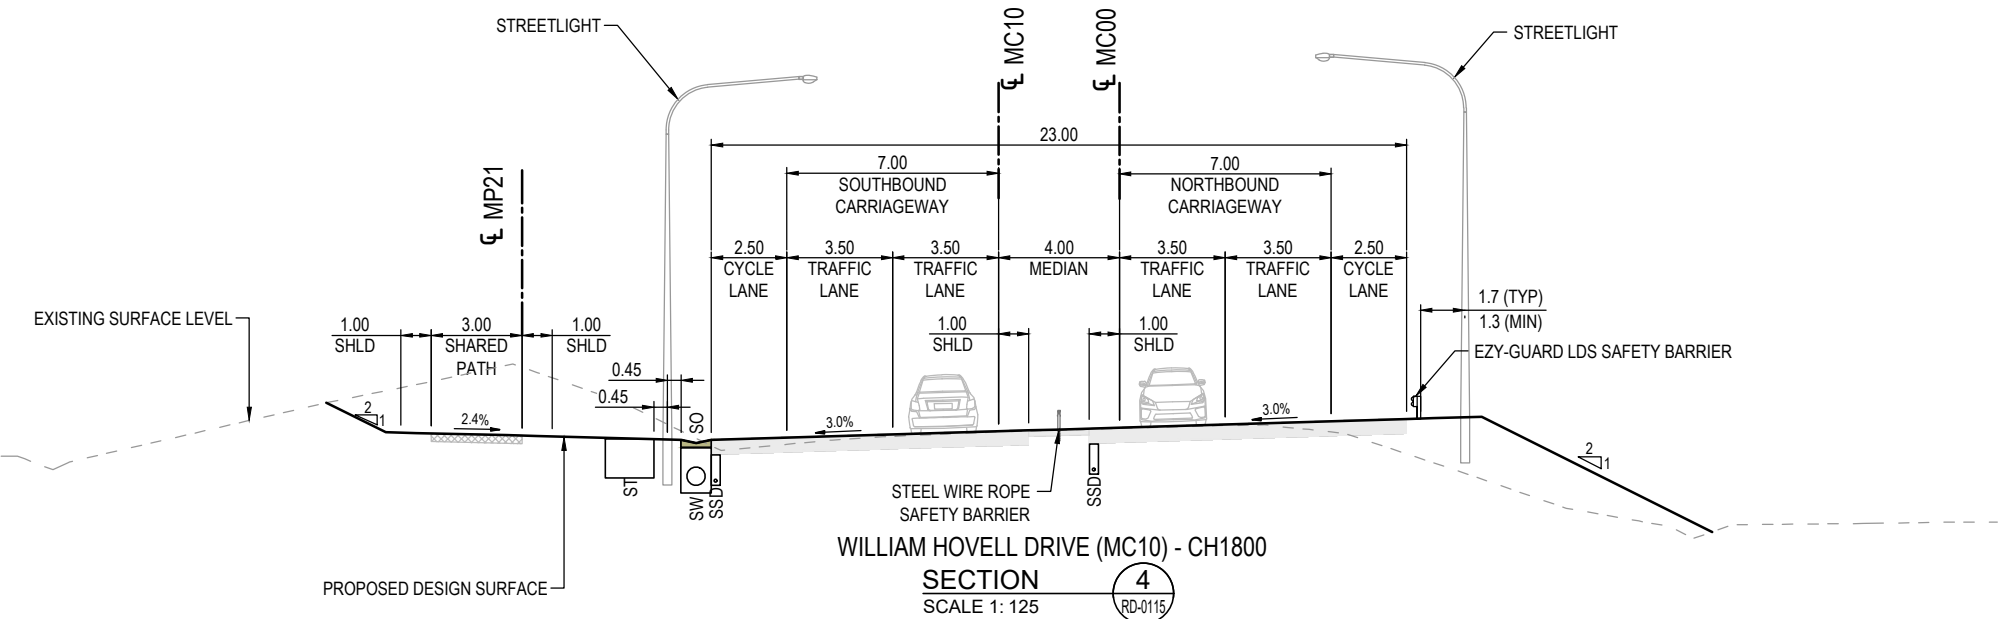

150 mm ON ORIGINAL
A1
0 10 20 30 40 50 60 70 80 90 100 110 120 130 140 150

DRAWING FILE LOCATION / NAME V:_Vault\Projects\3002750\CAD\DWG\01_GE_General\3002750-GE-0033.dwg				PLOT DATE 23 May 2024		TIME 16:51:22	
EXTERNAL REFERENCE FILES				WVR No.	APPROVAL	TITLE	NAME
				0007	DK	DRAFTER	N. BROOKE-TAYLOR
				0014	DK	DRAFTING CHECK	X. SEGUBAN
				0015	DK		
				0029	T.VN	DESIGNER	M. WATSON
				0036	T.VN	DESIGN CHECK	L. MULYADI
				0037	T.VN	PROJECT MANAGER	K. DECANHA
						PROJECT DIRECTOR	T. VAN NIEKERK
				SCALES AT A1 SIZE DRAWING			
				SCALE 1:125			
				DESIGNER			
				SMEC			
				Member of the Surbana Jurong Group			
				ABN 47 065 475 149			
				LEVEL 9, 12 MOORE STREET			
				CANBERRA ACT 2601 AUSTRALIA			
				SMEC PROJECT No 3002750			
				CLIENT			
				ACT Government			
				Transport Canberra & City Services			
				PROJECT TITLE			
				WILLIAM HOVELL DRIVE DUPLICATION			
				TYPICAL SECTIONS			
				SHEET 3			
				SCALE	PHASE	PROJECT / DRAWING No.	REVISION
				AS SHOWN	DETAIL DESIGN	3002750-GE-0033	F