
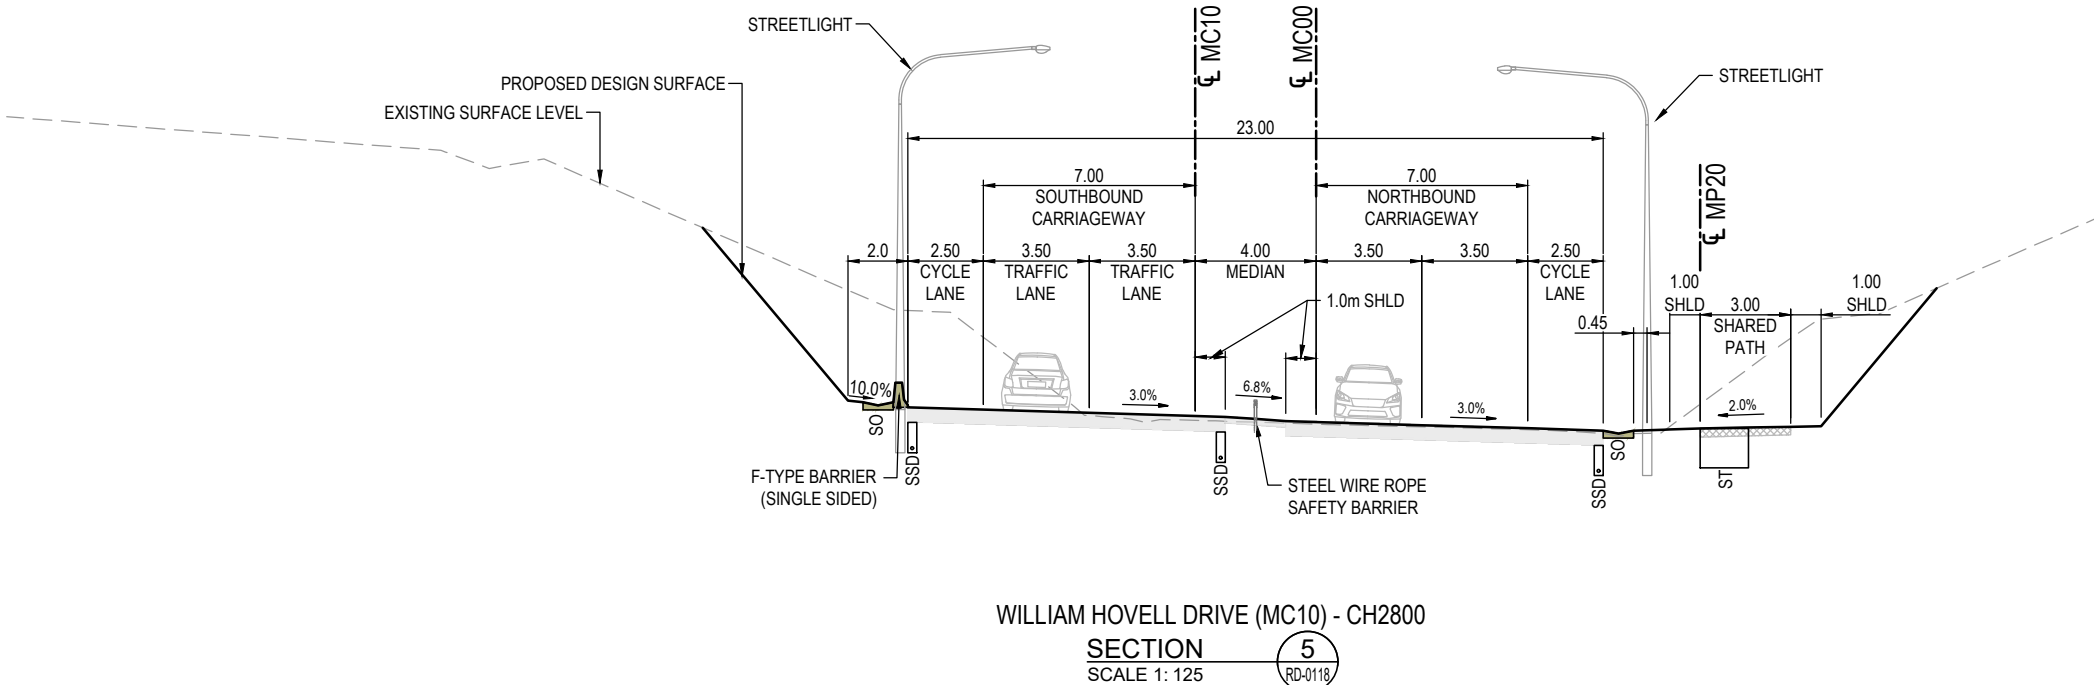


DEVELOPMENT
APPROVAL GRANTED

Pursuant to section 1
Planning Act 2023

Delegate name: Nicole Lolicato
Date: 1 February 2026

NOTE:
DIMENSIONS ARE IN METRES

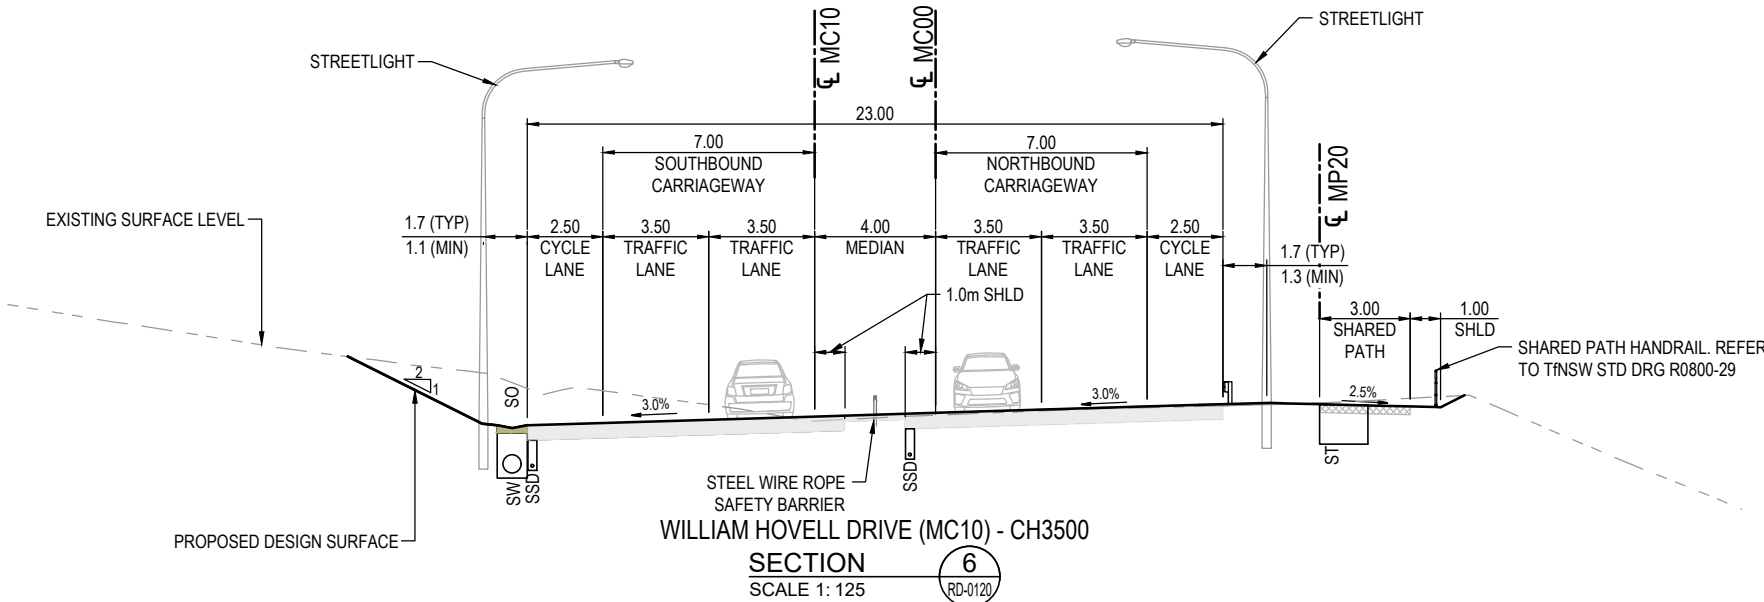

150 mm ON ORIGINAL
A1
0 10 20 30 40 50 60 70 80 90 100 110 120 130 140 150

DRAWING FILE LOCATION / NAME V:_Vault\Projects\3002750\CAD\DWG\01_GE_General\3002750-GE-0034.dwg				PLOT DATE 23 May 2024		TIME 16:52:03	
EXTERNAL REFERENCE FILES	REV	DATE	AMENDMENT / REVISION DESCRIPTION	WVR No.	APPROVAL	TITLE	NAME
	A	19.06.2020	PRELIMINARY SKETCH PLAN	0007	DK	DRAFTER	N. BROOKE-TAYLOR
	B	08.10.2020	PRELIMINARY SKETCH PLAN	0014	DK	DRAFTING CHECK	X. SEGUBAN
	C	13.11.2020	PRELIMINARY SKETCH PLAN SUBMISSION	0015	DK	DESIGNER	M. WATSON
	D	19.06.2020	PRELIMINARY SKETCH PLAN	0007	DK	DESIGN CHECK	L. MULYADI
	E	29.02.2024	DRAFT DOCUMENT READINESS (DR) SUBMISSION	0036	T.VN	PROJECT MANAGER	K. DECANHA
	F	24.05.2024	FINAL DOCUMENT READINESS (DR) SUBMISSION	0037	T.VN	PROJECT DIRECTOR	T. VAN NIEKERK
SCALES AT A1 SIZE DRAWING				DESIGNER			
SCALE 1:125				SMEC Member of the Surbana Jurong Group ABN 47 065 475 149 LEVEL 9, 12 MOORE STREET CANBERRA ACT 2601 AUSTRALIA SMEC PROJECT No 3002750			
CLINT				PROJECT TITLE WILLIAM HOVELL DRIVE DUPLICATION			
AS SHOWN				TYPICAL SECTIONS SHEET 4			
SCALE				PHASE			
DETAIL DESIGN				PROJECT / DRAWING No.			
3002750-GE-0034				REVISION			
F				DR			