
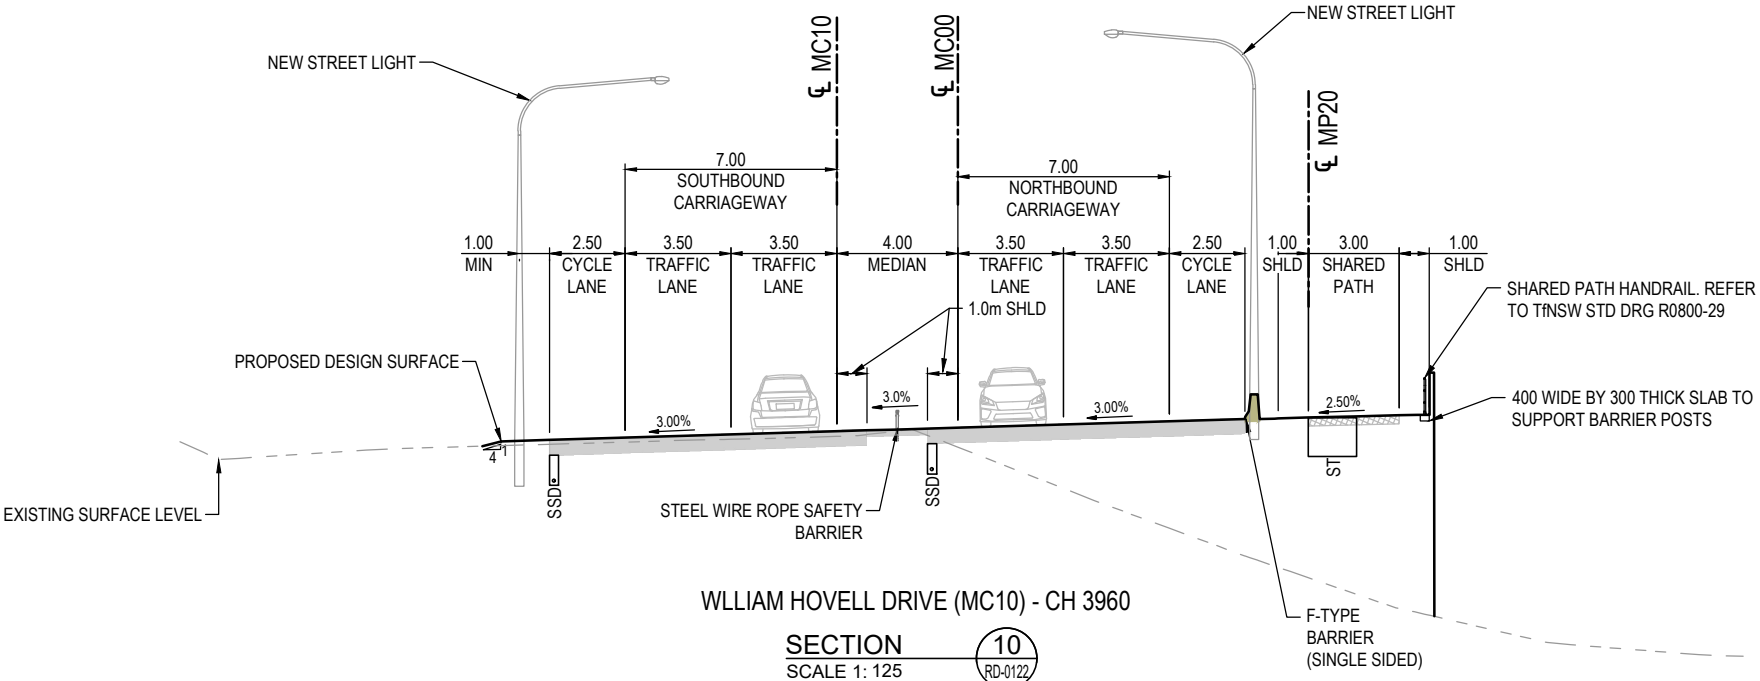


DEVELOPMENT
APPROVAL GRANTED

Pursuant to section 1
Planning Act 2023

Delegate name: Nicole Lolicato
Date: 1 February 2026

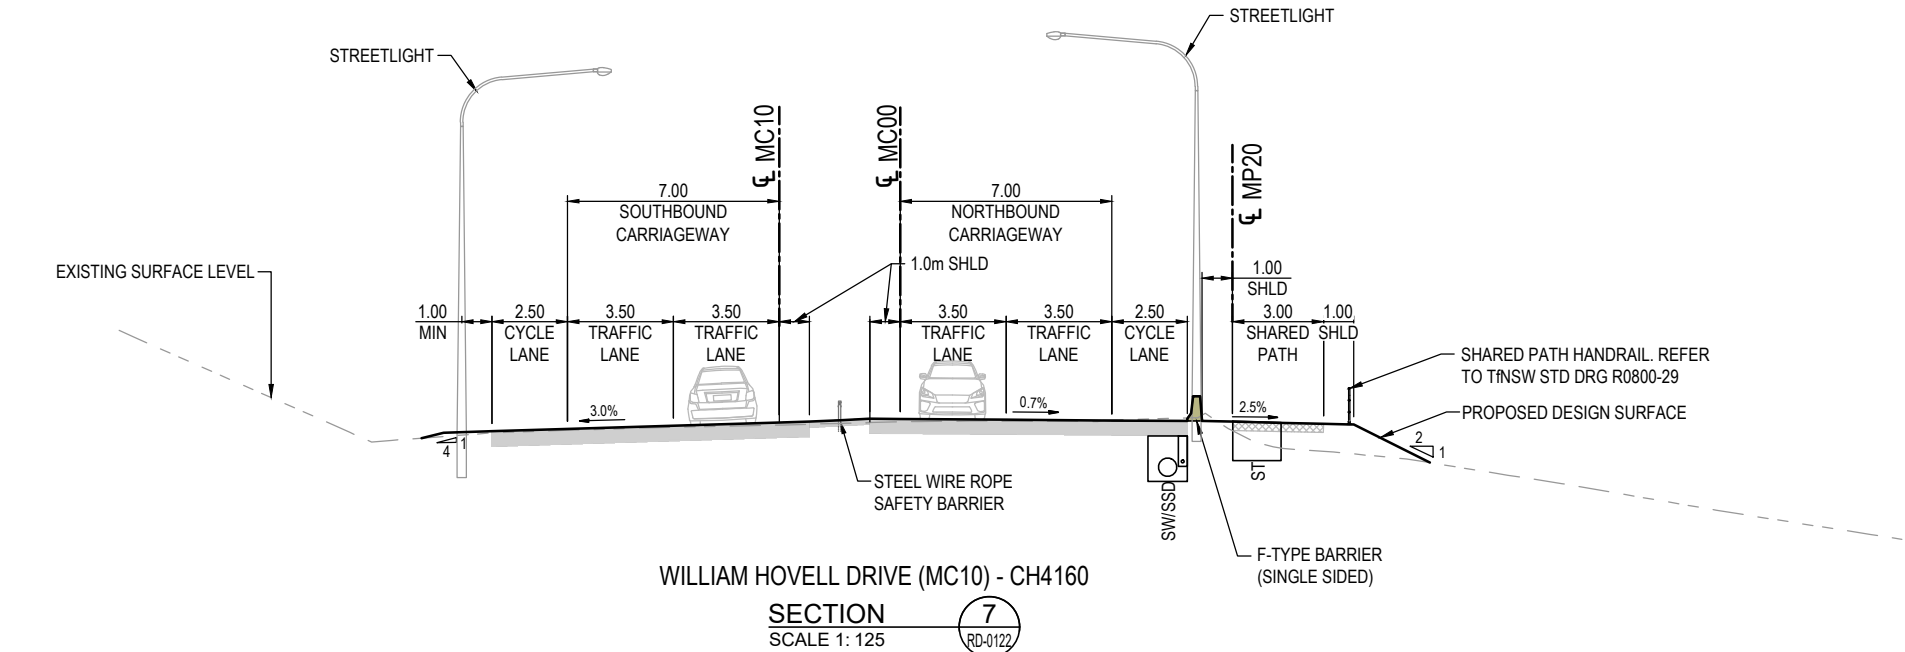

DR

DRAWING FILE LOCATION / NAME V:_Vault\Projects\3002750\CAD\DWG\01_GE_General\3002750-GE-0035.dwg				PLOT DATE 23 May 2024		TIME 16:52:57	
EXTERNAL REFERENCE FILES				WVR No.	APPROVAL	TITLE	NAME
				0007	DK	DRAFTER	N. BROOKE-TAYLOR
				0014	DK	DRAFTING CHECK	X. SEGUBAN
				0015	DK	DESIGNER	M. WATSON
				0007	DK	DESIGN CHECK	L. MULYADI
				0036	T.VN	DESIGN CHECK	L. MULYADI
				0037	T.VN	PROJECT MANAGER	K. DECANHA
						PROJECT DIRECTOR	T. VAN NIEKERK
				SCALES AT A1 SIZE DRAWING			
				SCALE 1:125			
				DESIGNER			
				CLIENT			
				PROJECT TITLE			
				TYPICAL SECTIONS SHEET 5			
				SCALE	PHASE	PROJECT / DRAWING No.	REVISION
				AS SHOWN	DETAIL DESIGN	3002750-GE-0035	F