


DEVELOPMENT
APPROVAL GRANTED

Pursuant to section 1
Planning Act 2023


Delegate name: Nicole Lolicato
Date: 1 February 2026

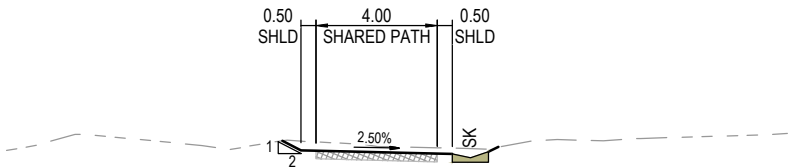

OLD WEETANGERA CEMETERY ACCESS (MC50) - CH100

SECTION 11
SCALE 1: 125

RD-0110

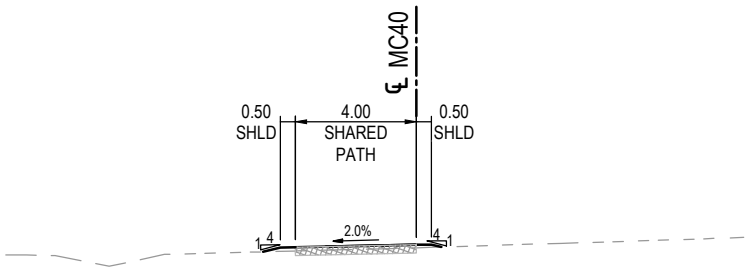




KAMA NATURE RESERVE ACCESS (MC40) - CH80

SECTION 12
SCALE 1: 125

RD-0117

DR

DRAWING FILE LOCATION / NAME V:_Vault\Projects\3002750\CAD\DWG\01_GE_General\3002750-GE-0036.dwg					PLOT DATE 24 May 2024		TIME 10:18:47														
EXTERNAL REFERENCE FILES				REV	DATE	AMENDMENT / REVISION DESCRIPTION		WVR No.	APPROVAL	TITLE	NAME	<div>SCALES AT A1 SIZE DRAWING</div> <div></div> <div>SCALE 1:125</div>	<div>DESIGNER</div> <div></div> <div>Member of the Surbana Jurong Group</div> <div>ABN 47 065 475 149</div> <div>LEVEL 9, 12 MOORE STREET CANBERRA ACT 2601 AUSTRALIA SMEC PROJECT No 3002750</div>	<div>CLIENT</div> <div></div> <div>ACT Government Transport Canberra & City Services</div>	<div>PROJECT TITLE</div> <div>WILLIAM HOVELL DRIVE DUPLICATION</div> <div>TYPICAL SECTIONS SHEET 6</div>			SCALE	PHASE	PROJECT / DRAWING No.	REVISION
AS SHOWN				DETAIL DESIGN		3002750-GE-0036		A													