




KERB ONLY (KO)
SCALE 1:10
* 200 FOR BARRIER KERB ONLY (BKO)

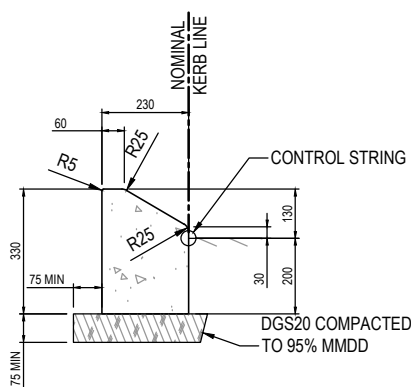


MOUNTABLE KERB (MK)
SCALE 1:10

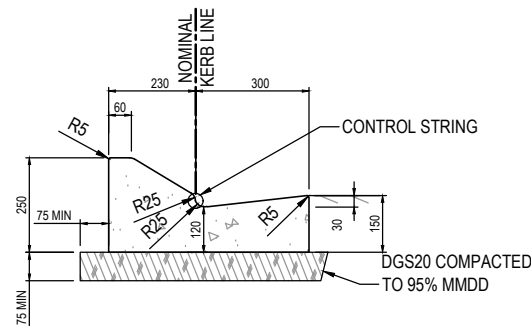

MOUNTABLE KERB AND
GUTTER (MKG)
SCALE 1:10

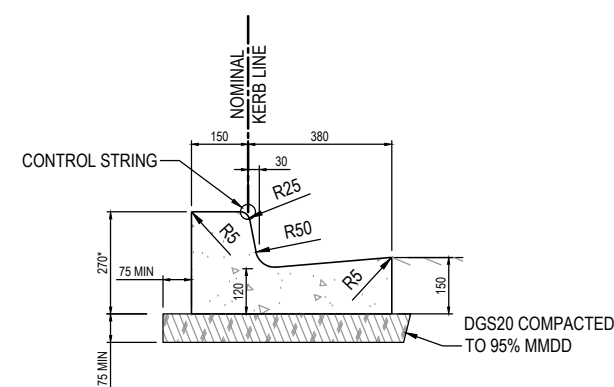


KERB AND GUTTER (KG)
SCALE 1:10
320 FOR BARRIER KERB AND GUTTER (BKG)

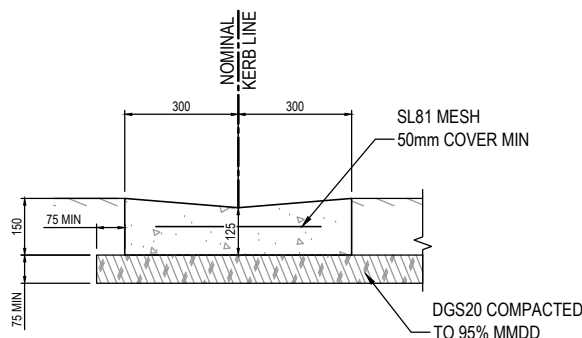


OPEN CONCRETE INVERT (OCI)

SCALE 1:10

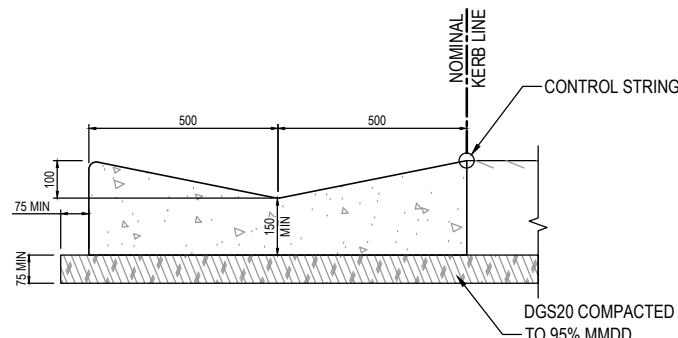


DISHED CROSSING
INCREASED WATERWAY (SO)

SCALE 1:10

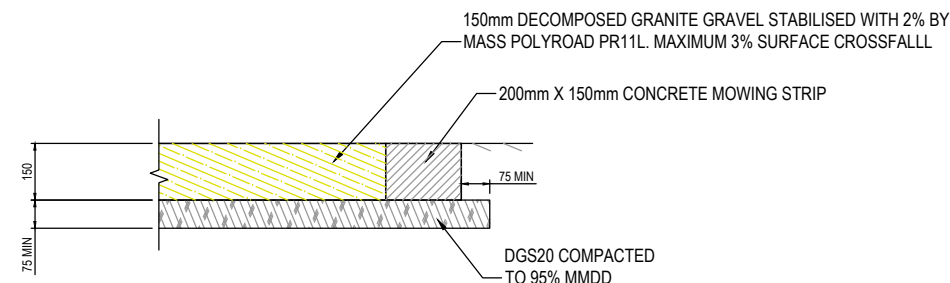

DECOMPOSED GRANITE GRAVEL

SCALE 1:10

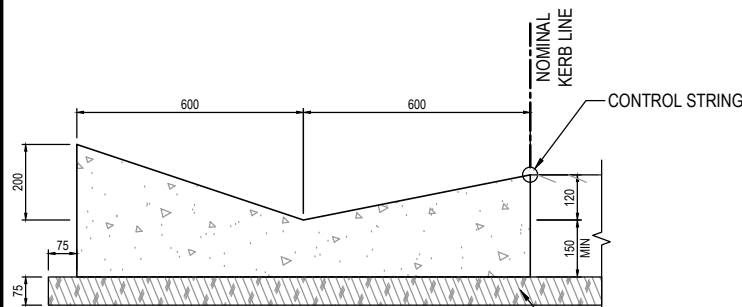

CHANNEL ADJACENT TO
SHOULDERS IN CUTTINGS (SK)


SCALE 1:10

**DEVELOPMENT
APPROVAL GRANTED**

Pursuant to section 1
Planning Act 2023

Delegate name: Nicole Lolicato
Date: 1 February 2026

DRAWING FILE LOCATION / NAME				PLOT DATE		TIME	
V:_Vault\Projects\3002750\CAD\DWG\01_GE_General\3002750-GE-0041.dwg				23 May 2024		16:54:22	
EXTERNAL REFERENCE FILES	REV	DATE	AMENDMENT / REVISION DESCRIPTION	WVR No.	APPROVAL	TITLE	NAME
	A	19.06.2020	PRELIMINARY SKETCH PLAN	0007	DK	DRAFTER	N. BROOKE-TAYLOR
	B	08.10.2020	PRELIMINARY SKETCH PLAN	0014	DK	DRAFTING CHECK	X. SEGUBAN
	C	13.11.2020	PRELIMINARY SKETCH PLAN SUBMISSION	0015	DK	DESIGNER	M. WATSON
	D	28.11.2023	DRAFT - ISSUED FOR RSA	0029	T.VN	DESIGN CHECK	L. MULYADI
	E	29.02.2024	DRAFT DOCUMENT READINESS (DR) SUBMISSION	0036	T.VN	PROJECT MANAGER	K. DECANHA
	F	24.05.2024	FINAL DOCUMENT READINESS (DR) SUBMISSION	0037	T.VN	PROJECT DIRECTOR	T. VAN NIEKERK

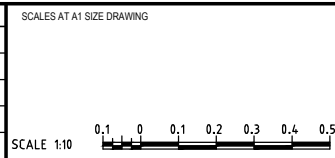

DESIGNER

SMEC

Member of the Surbana Jurong Group

ABN 47 065 475 149

LEVEL 9, 12 MOORE STREET
CANBERRA ACT 2601 AUSTRALIA
SMEC PROJECT No 3002750

CLIENT

ACT
Government
Transport Canberra & City Services

PROJECT TITLE			
WILLIAM HOVELL DRIVE DUPLICATION			
TYPICAL DETAILS SHEET 1			
SCALE	PHASE	PROJECT / DRAWING No.	REVISION
AS SHOWN	DETAIL DESIGN	3002750-GE-0041	F

DR