

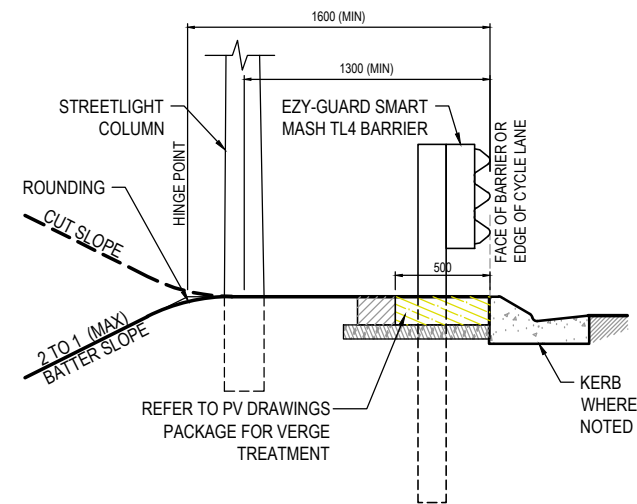



Delegate name: Nicole Lolicato  
Date: 1 February 2026

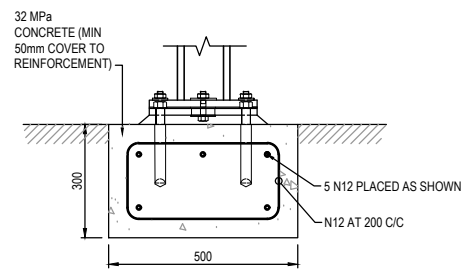


THRIE BEAM BARRIER  
SCALE 1:20

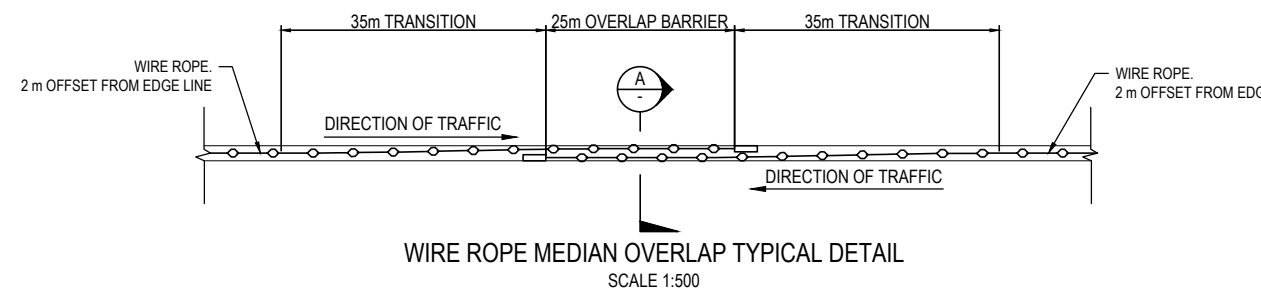


GUARDRAIL CONCRETE FOOTING TYPICAL DETAIL

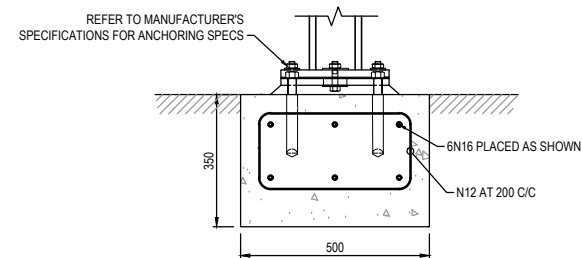

WIRE ROPE CONCRETE FOOTING TYPICAL DETAIL  
SCALE 1: 10

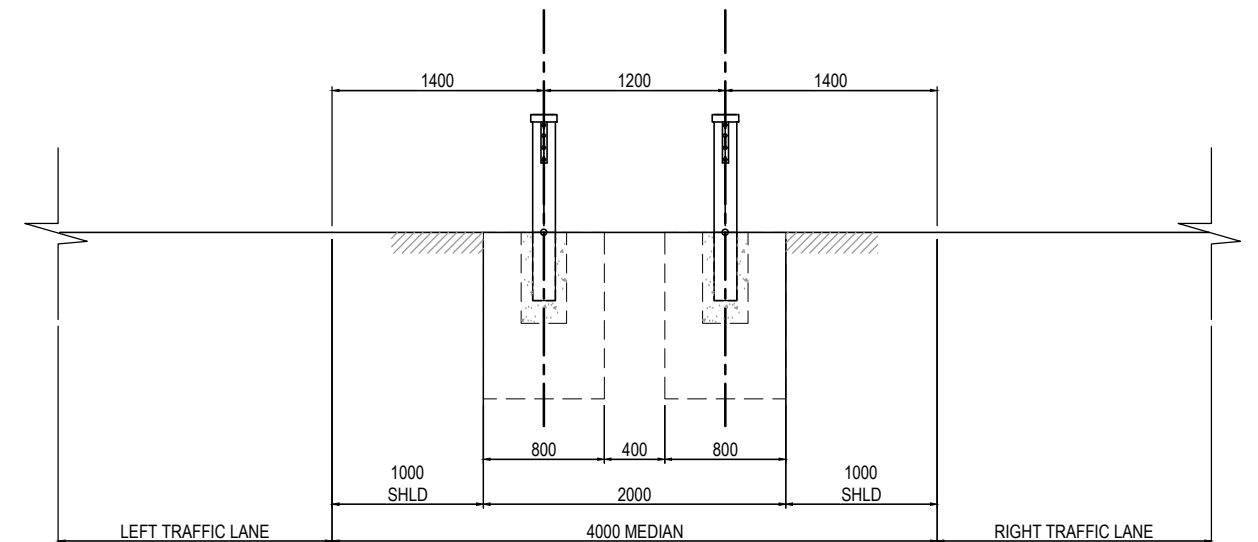

**SECTION A**  
ALL DIMENSIONS TO BE READ AS TYPICAL  
SCALE 1:25

DRAWING FILE LOCATION / NAME V:\_Vault\Projects\3002750\CAD\DWG\01_GE_General\3002750-GE-0042.dwg							PLOT DATE 23 May 2024		TIME 16:55:05		DR						
EXTERNAL REFERENCE FILES			REV	DATE	AMENDMENT / REVISION DESCRIPTION	WVR No.	APPROVAL	TITLE	NAME	DESIGNER			CLIENT		PROJECT TITLE		
			A	19.06.2020	PRELIMINARY SKETCH PLAN	0007	DK	DRAFTER	N. BROOKE-TAYLOR	<div>Member of the Surbana Jurong Group</div> <div>ABN 47 065 475 149</div> <div>LEVEL 9, 12 MOORE STREET CANBERRA ACT 2601 AUSTRALIA SMEC PROJECT No 3002750</div>			<div> <b>ACT</b> Government Transport Canberra &amp; City Services</div>		WILLIAM HOVELL DRIVE DUPLICATION		
			B	08.10.2020	PRELIMINARY SKETCH PLAN	0014	DK	DRAFTING CHECK	X. SEGUBAN								
			C	13.11.2020	PRELIMINARY SKETCH PLAN SUBMISSION	0015	DK										
			D	28.11.2023	DRAFT - ISSUED FOR RSA	0029	T.VN	DESIGNER	M. WATSON								
			E	29.02.2024	DRAFT DOCUMENT READINESS (DR) SUBMISSION	0036	T.VN	DESIGN CHECK	L. MULYADI								
			F	24.05.2024	FINAL DOCUMENT READINESS (DR) SUBMISSION	0037	T.VN										
							PROJECT MANAGER	K. DECANHA									
							PROJECT DIRECTOR	T. VAN NIEKERK									
			SCALE		PHASE		PROJECT / DRAWING No.		REVISION								
			AS SHOWN		DETAIL DESIGN		3002750-GE-0042		F								