



BUILDING C - GROUND FLOOR (AREA) - PN

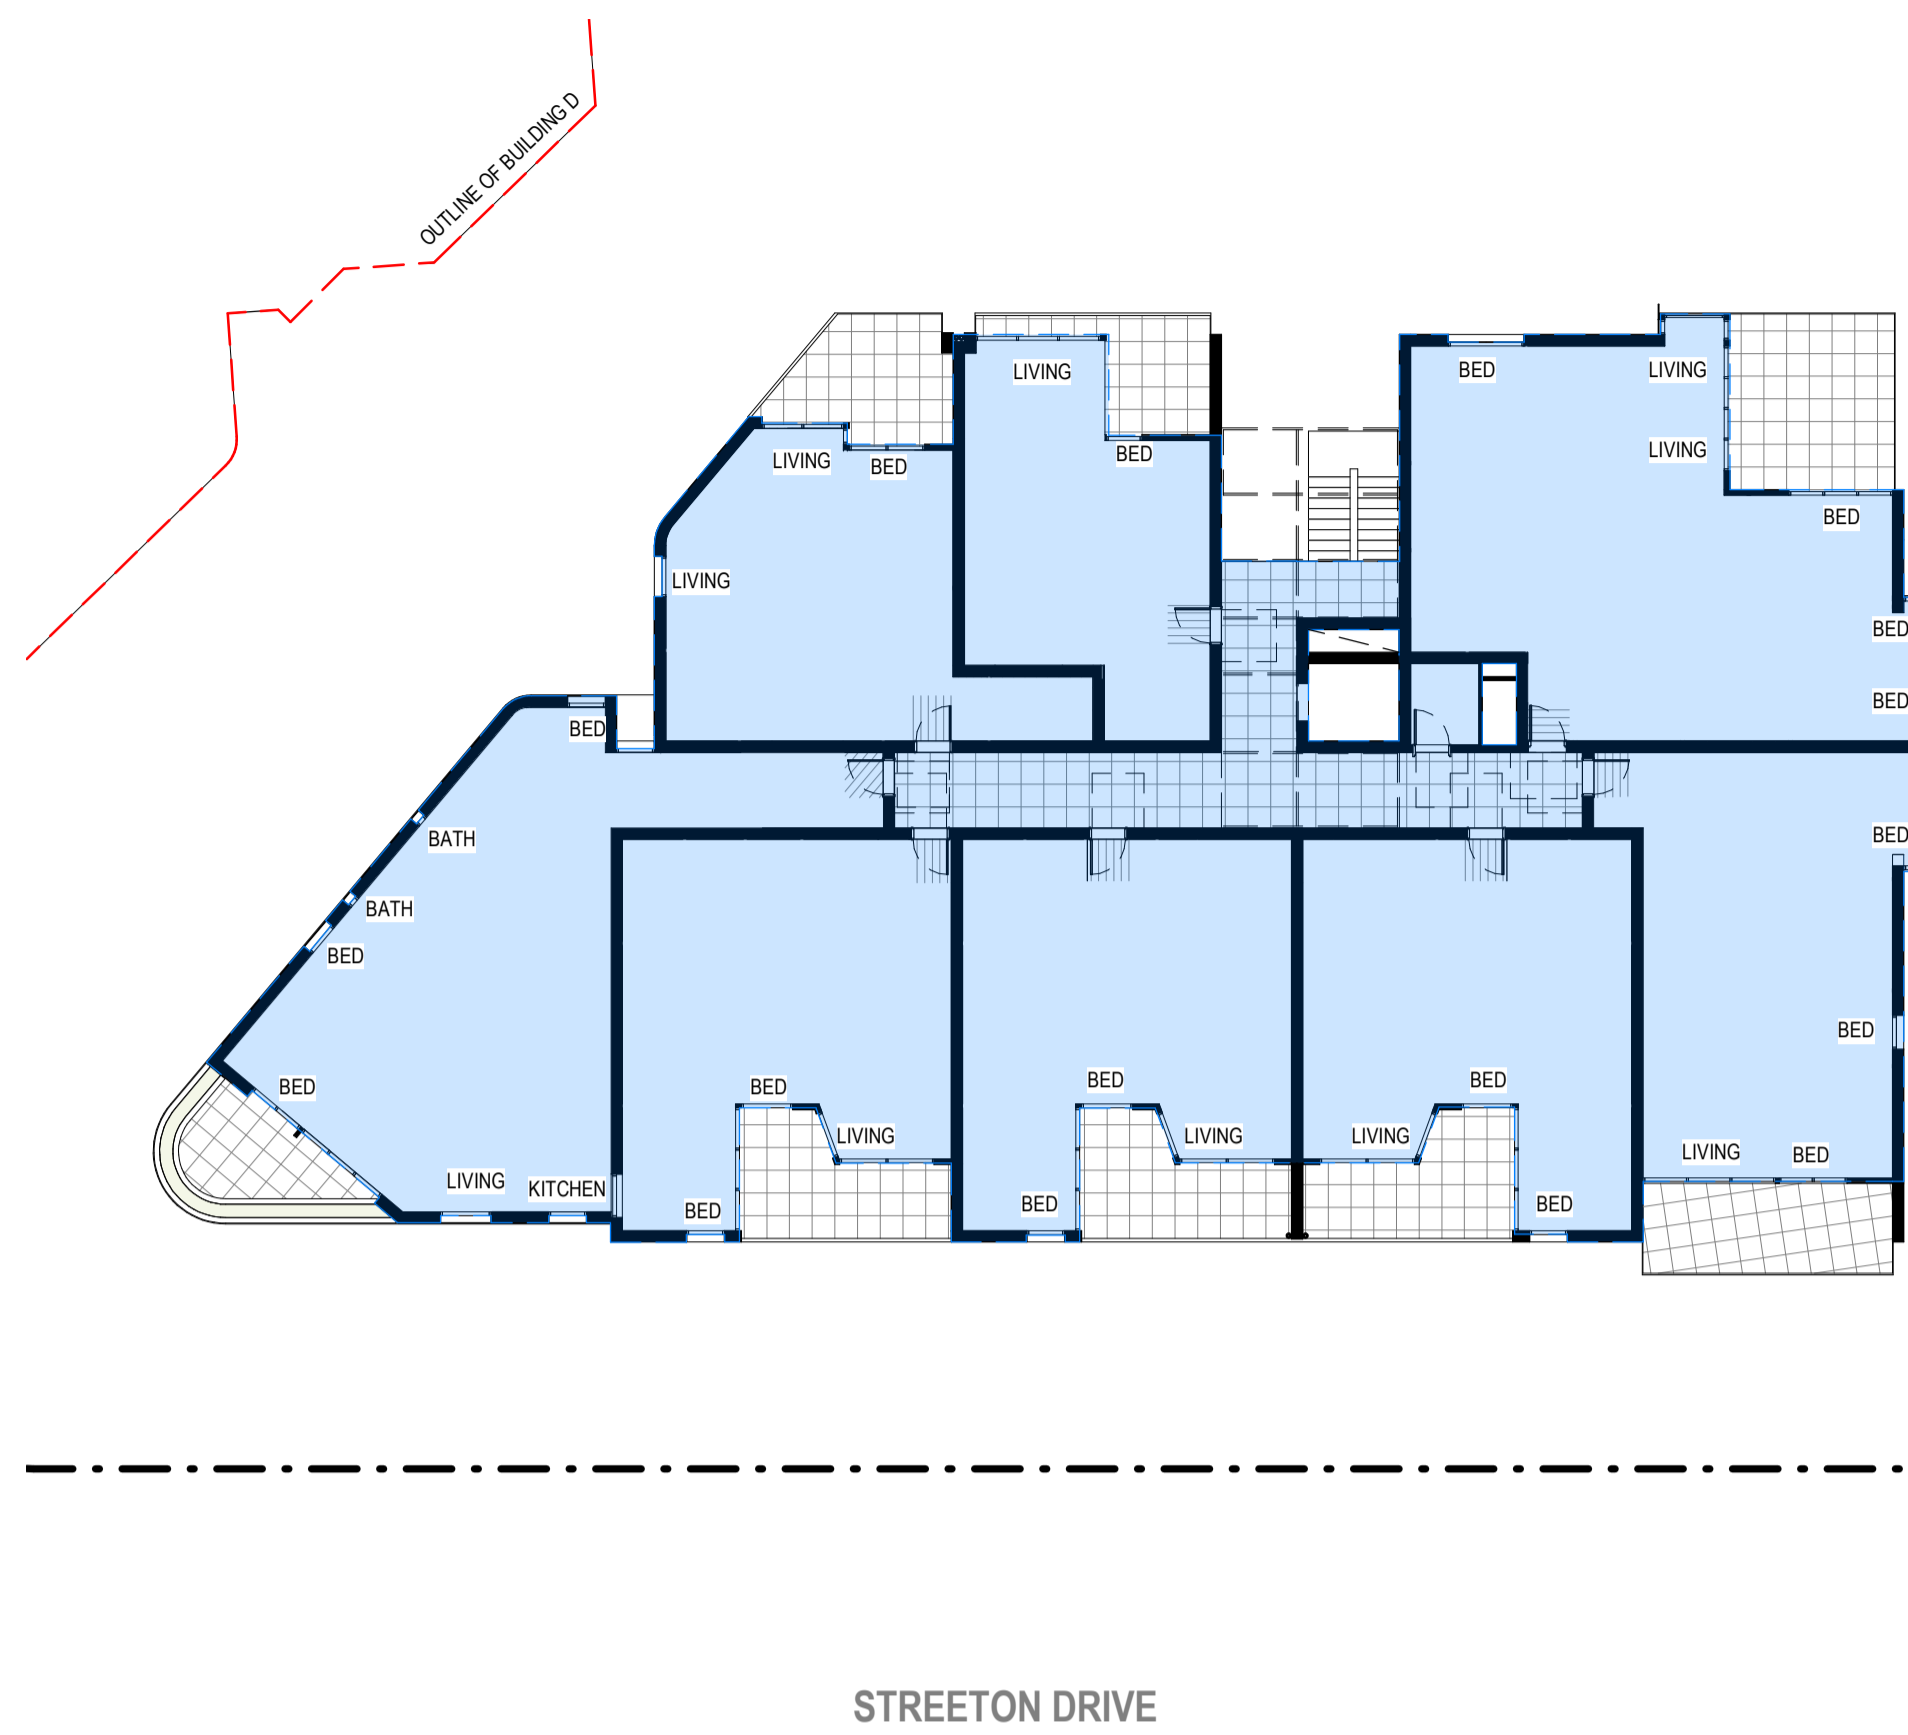


BUILDING C - LEVEL 2 (AREA) - PN

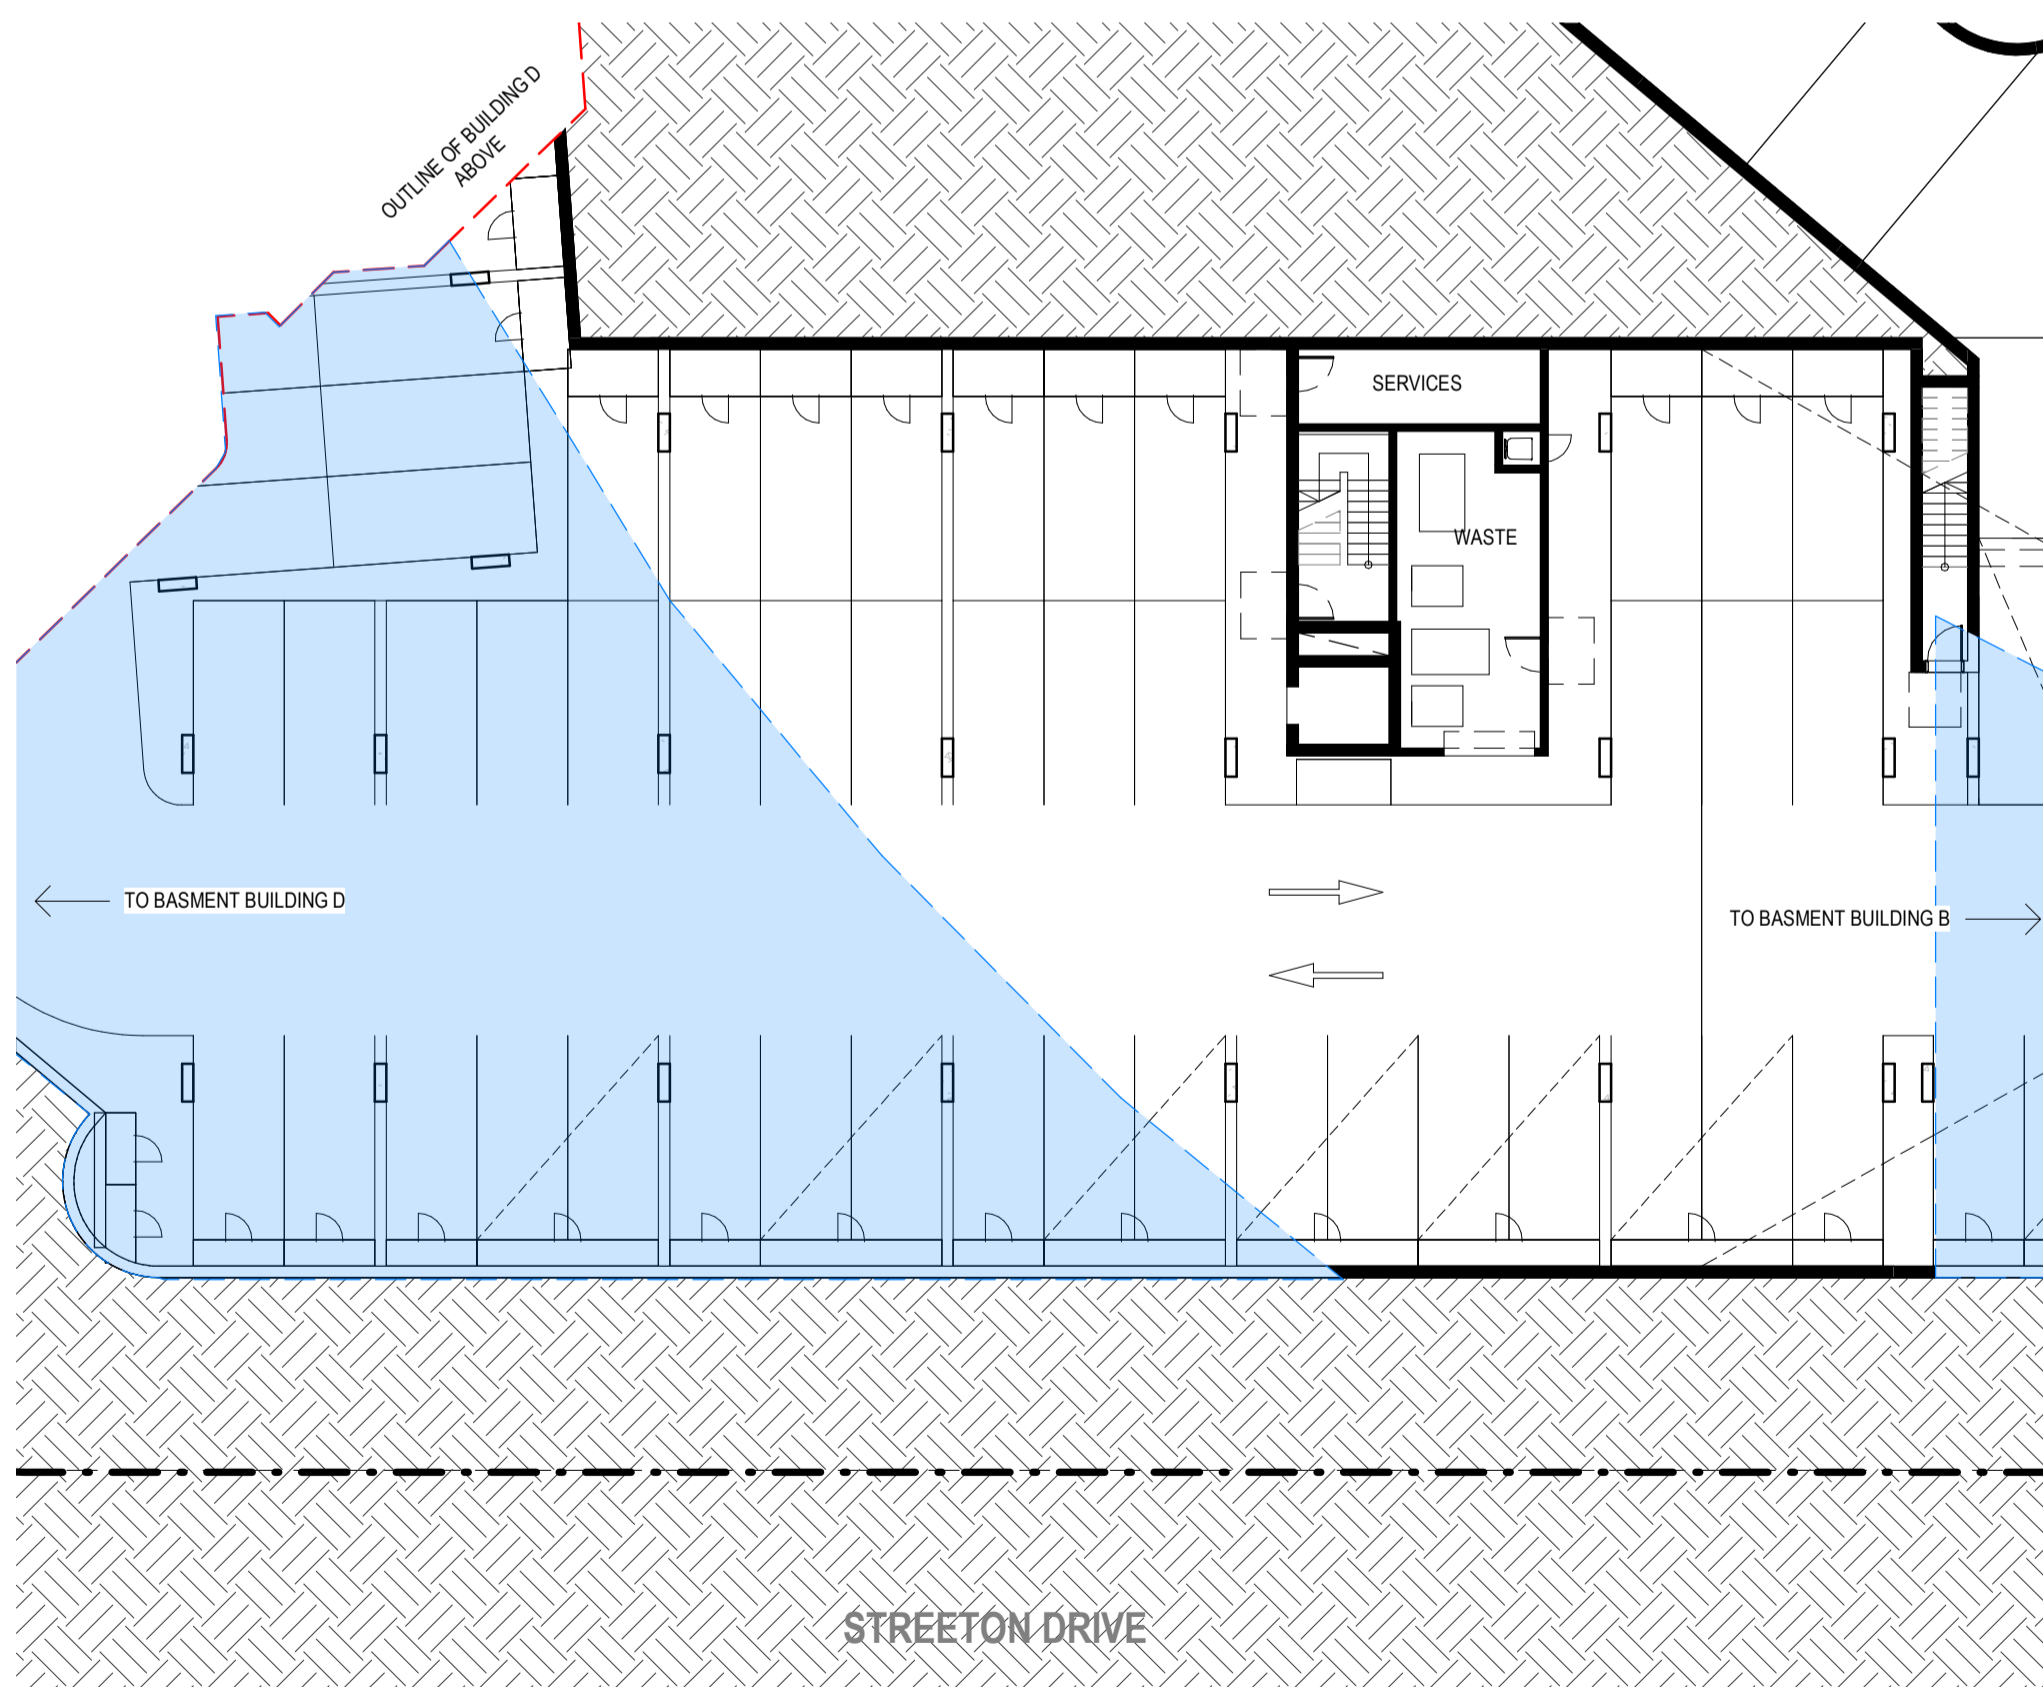

BUILDING C - UNDERCROFT (AREA) - PN



BUILDING C - LEVEL 1 (AREA) - PN

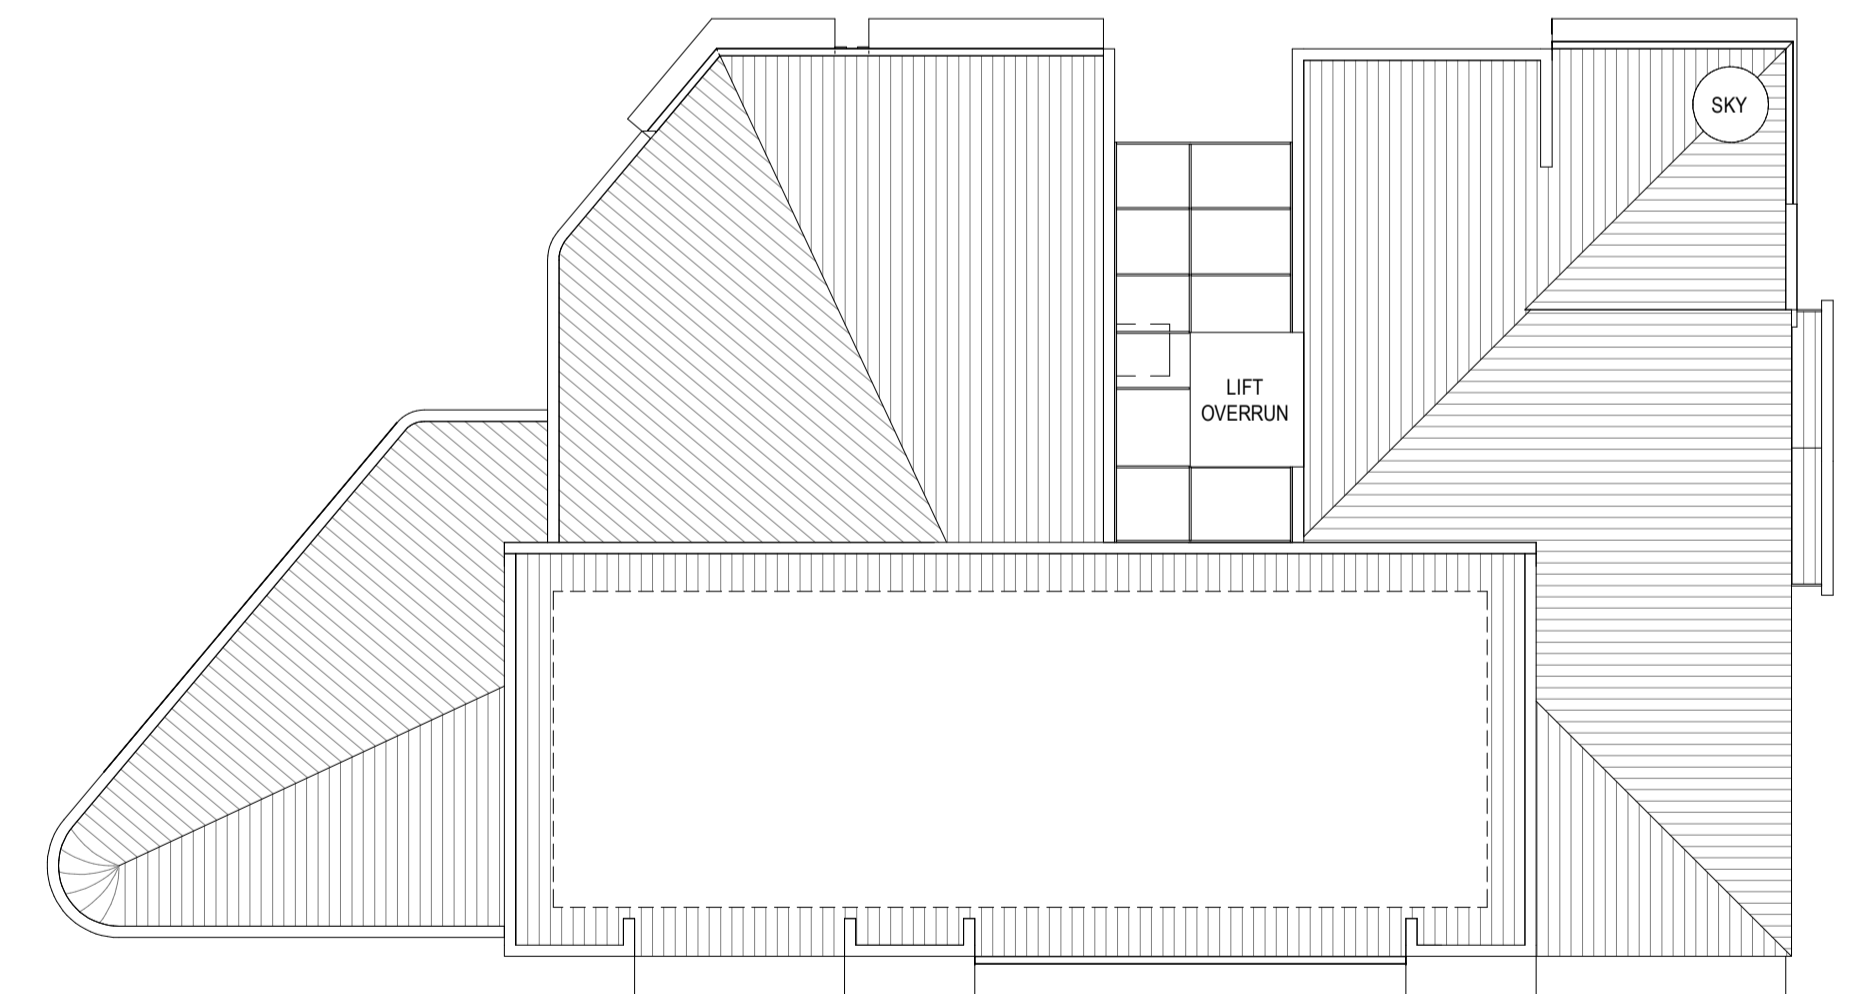



BUILDING C - ROOF (AREA) - PN

STREETON DRIVE

AREA SCHEDULE

UNDERCROFT:	433m <sup>2</sup>
GROUND FLOOR:	792m <sup>2</sup>
LEVEL 1:	792m <sup>2</sup>
LEVEL 2:	785m <sup>2</sup>
TOTAL:	2802m <sup>2</sup>

REV	DESCRIPTION	DATE
A	ISSUE FOR DA	18.08.2022

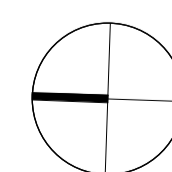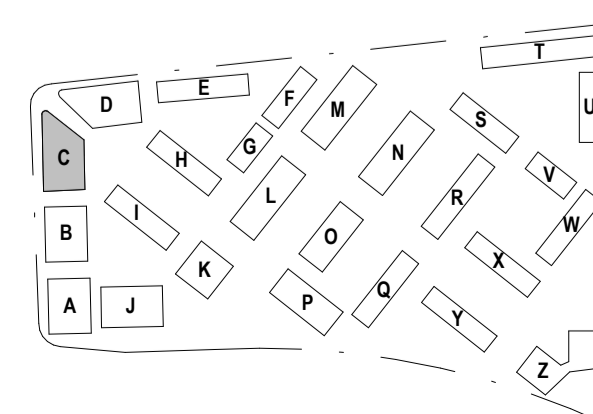

**STEWART ARCHITECTURE**

10 / 285 CANBERRA AVENUE Fyshwick 2609  
 PO BOX 3469 MANUKA ACT 2603  
 OFFICE@STEWARTARCHITECTURE.COM.AU

PROJECT **WESTON VILLAGE**  
 BLOCK 1 SECTION 82 WESTON

PROJECT No. **2128**  
This drawing is copyright and remains the property of Stewart Architecture. This drawing is for development application purposes and not for construction.

DRAWING No. **AC015.PN**  
 DRAWING TITLE **BUILDING C - AREA - PUBLIC NOTIFICATION**  
 SCALE **1 : 200 @ A1**  
 DATE **2022**