




UNWIN STREET

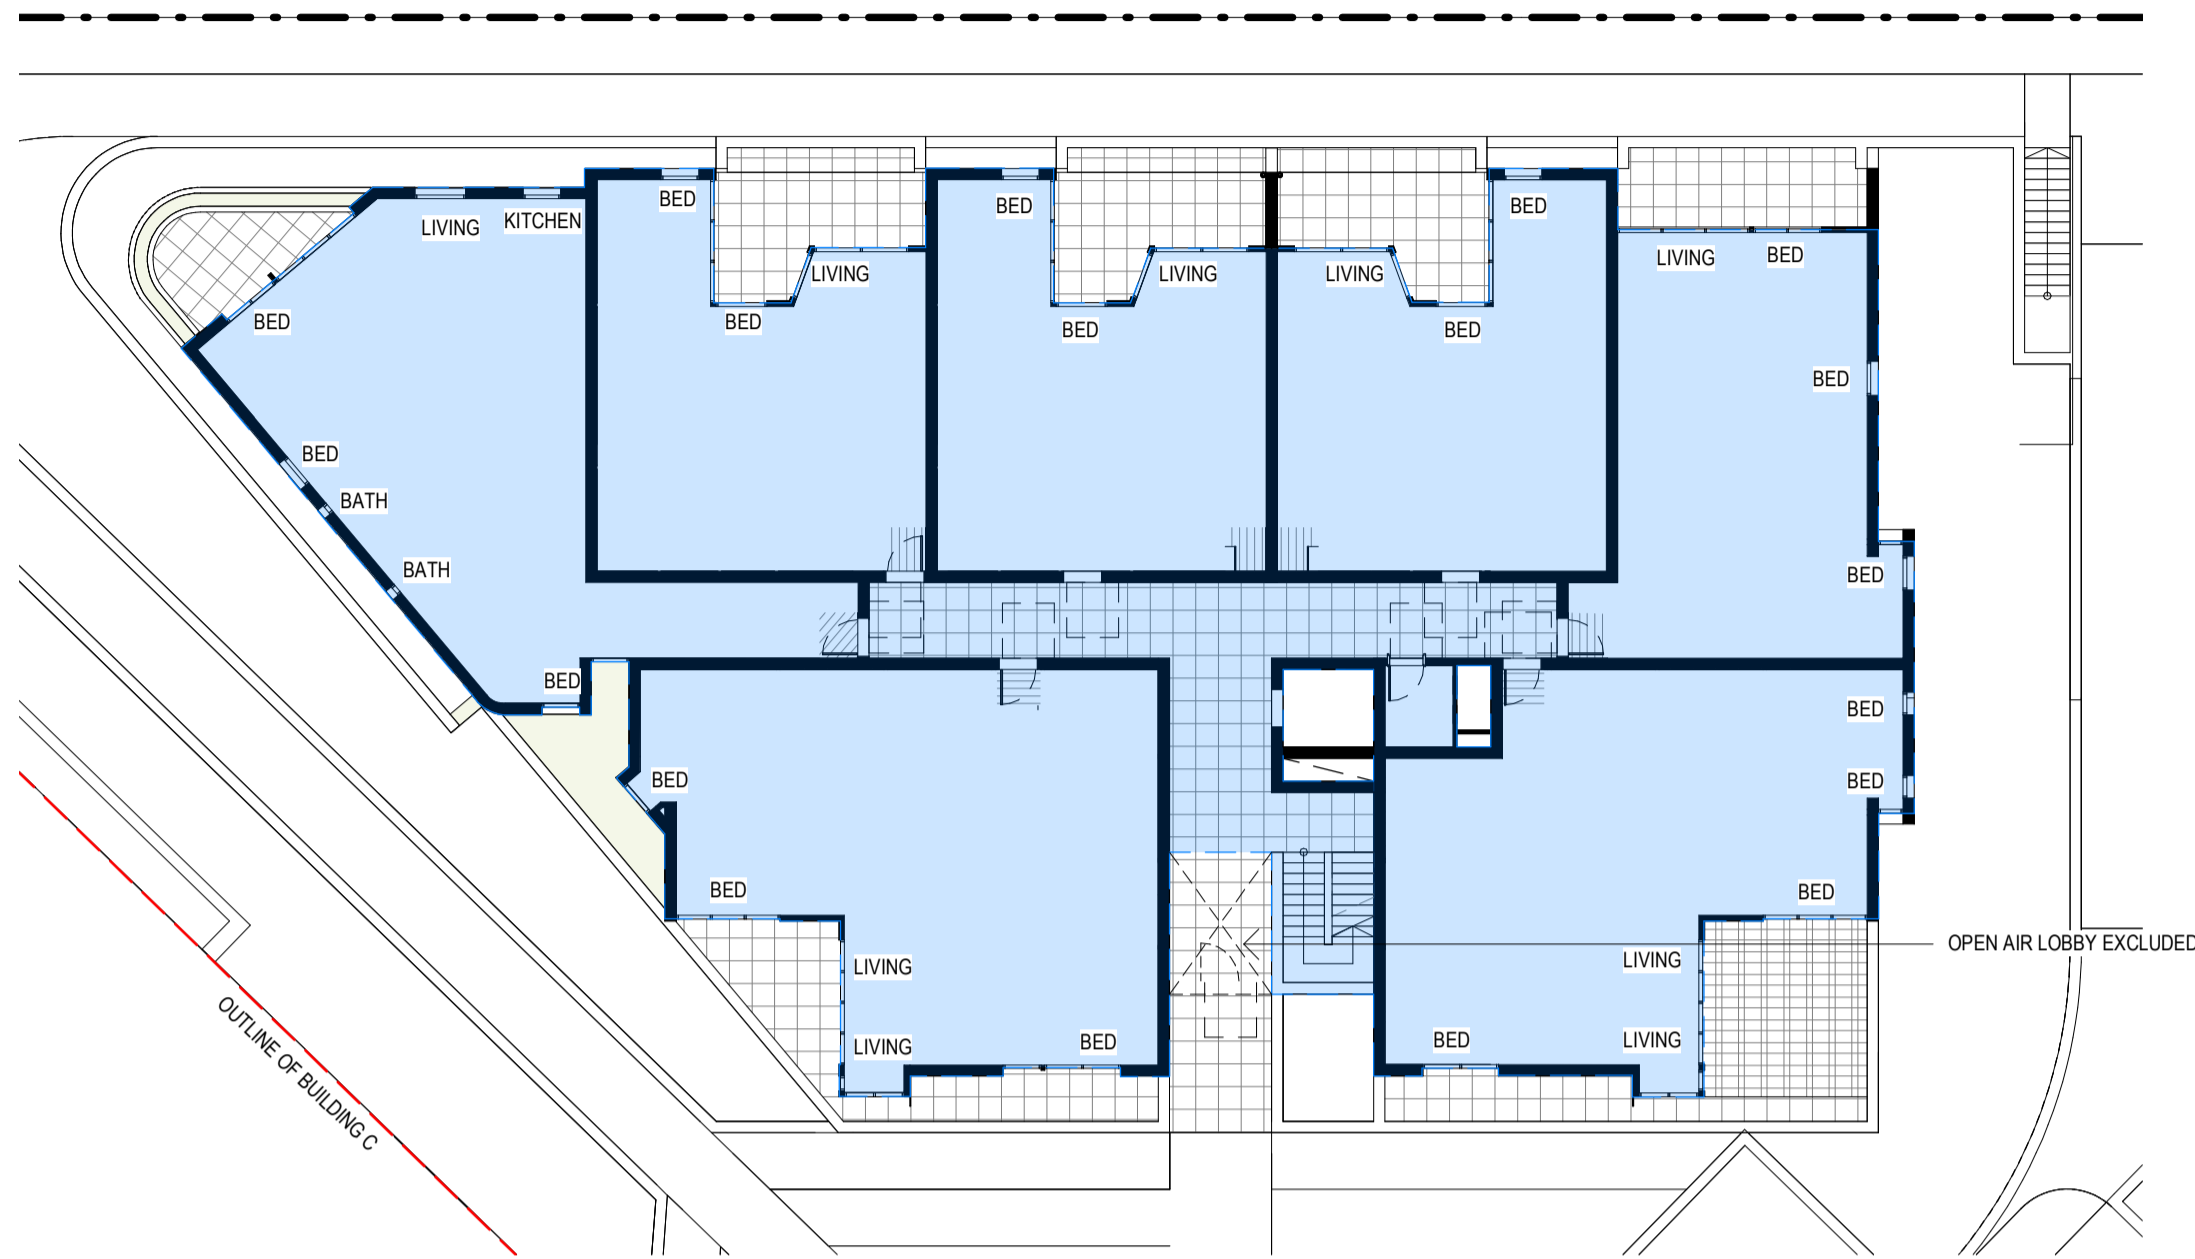


UNWIN STREET

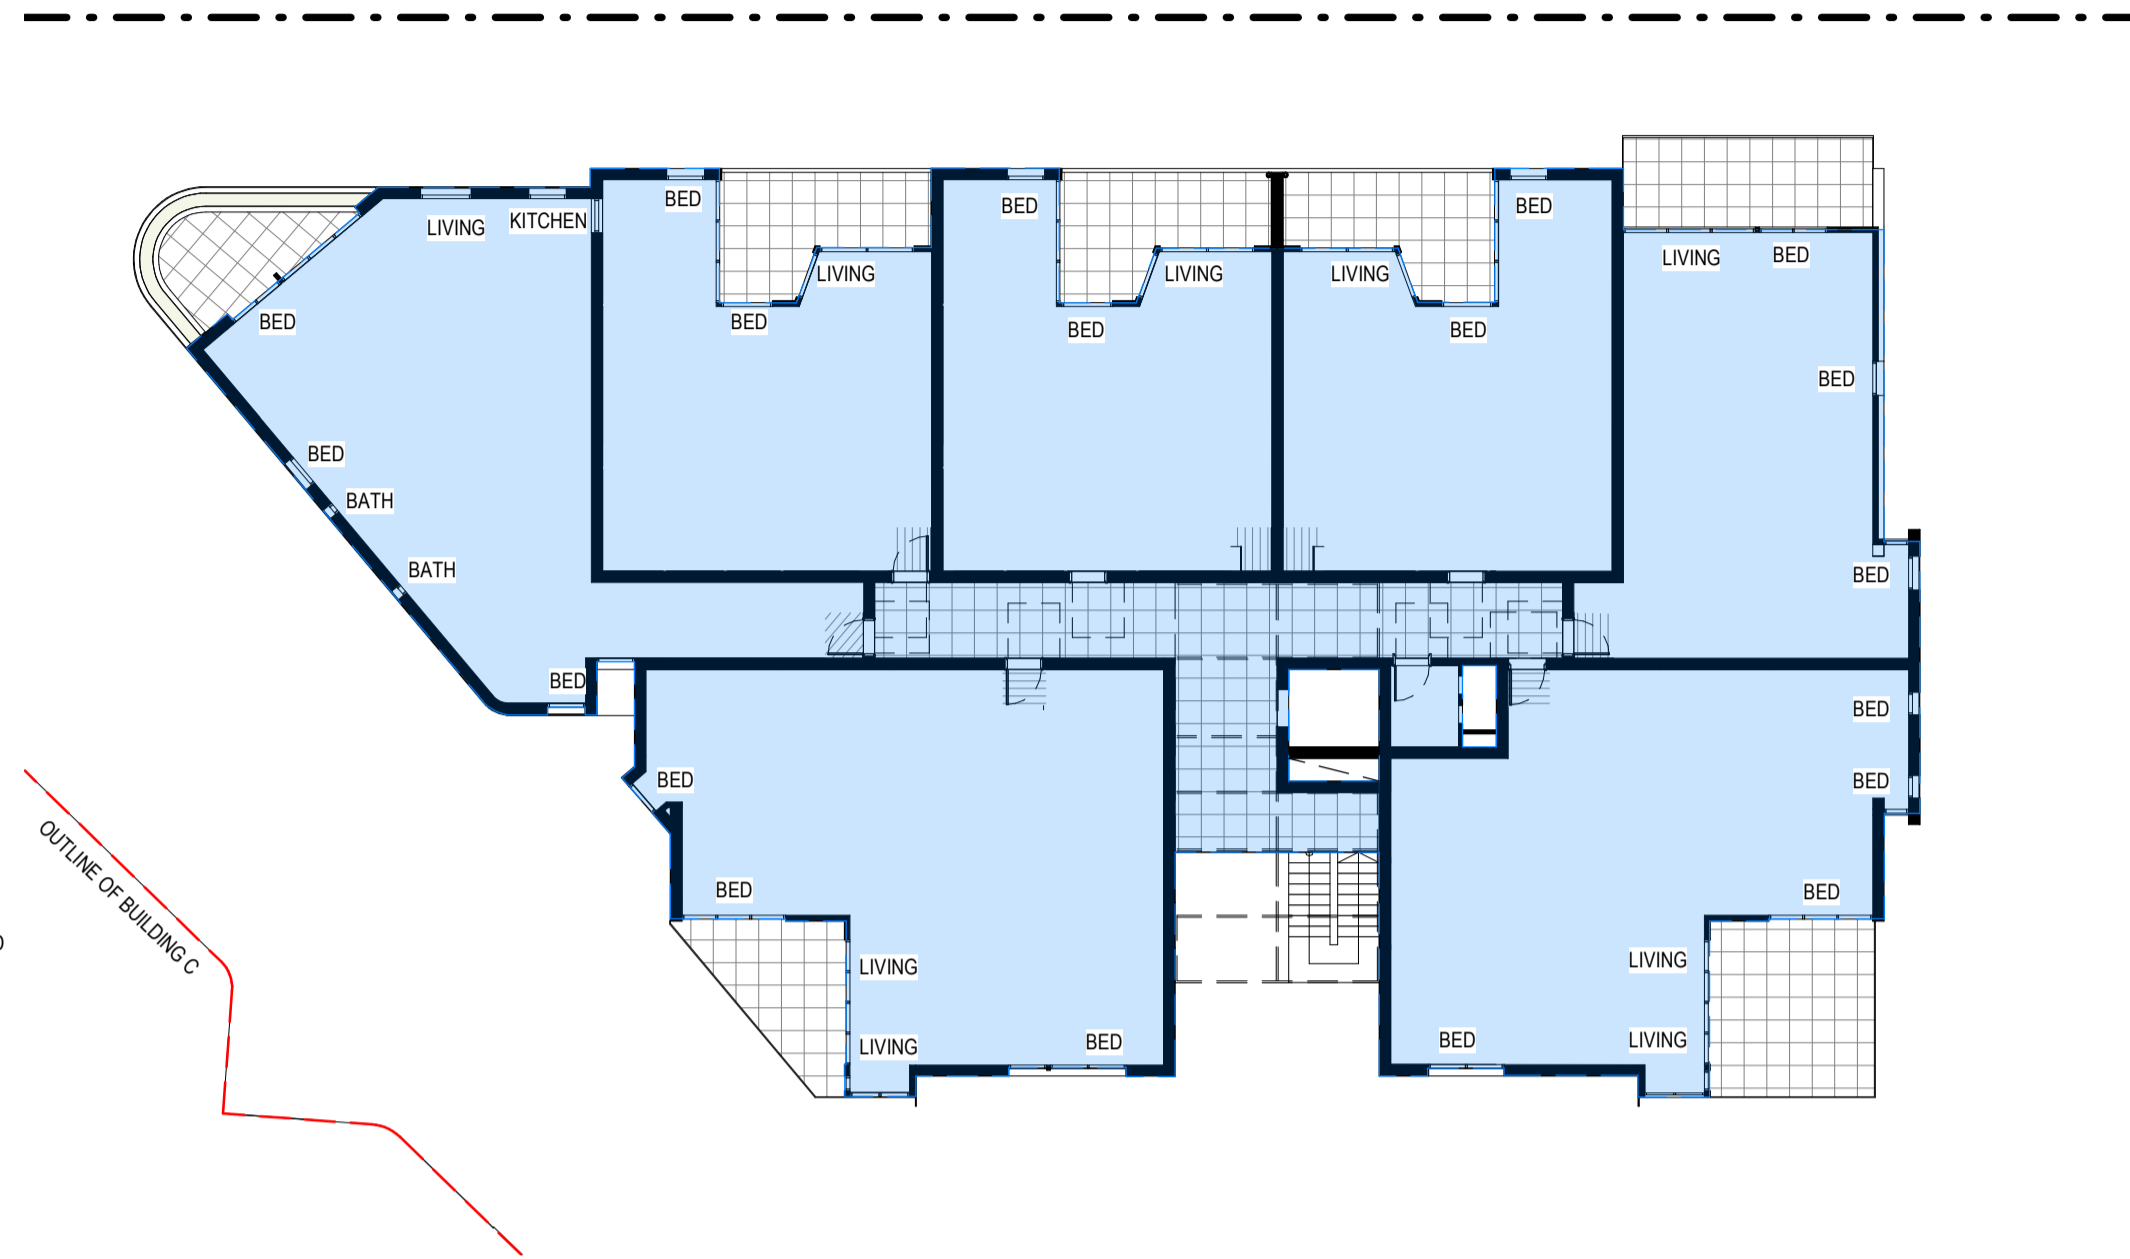


UNWIN STREET

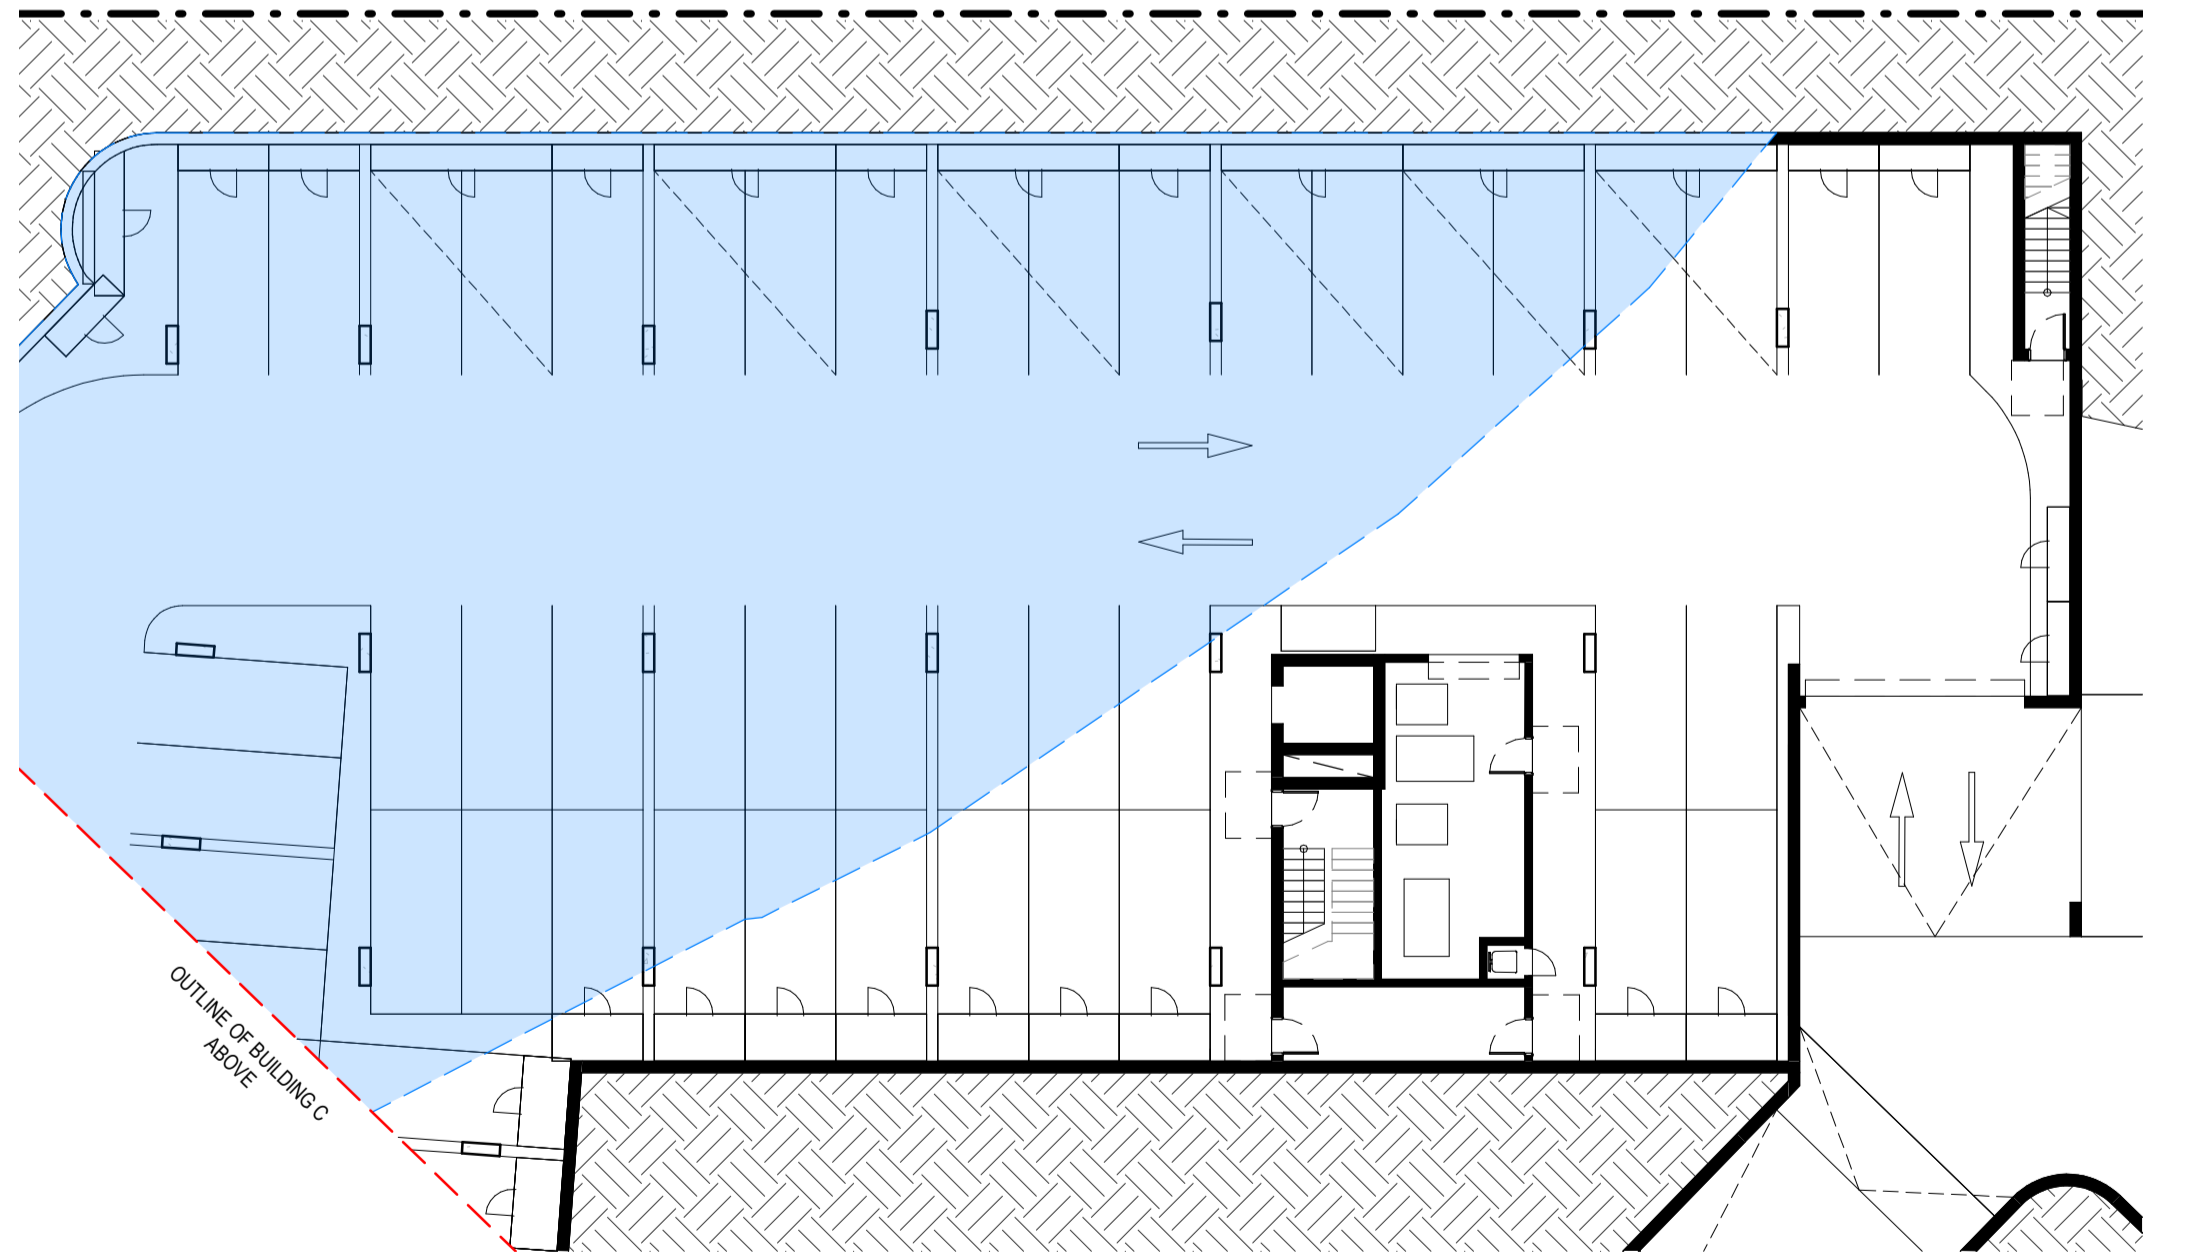

UNWIN STREET

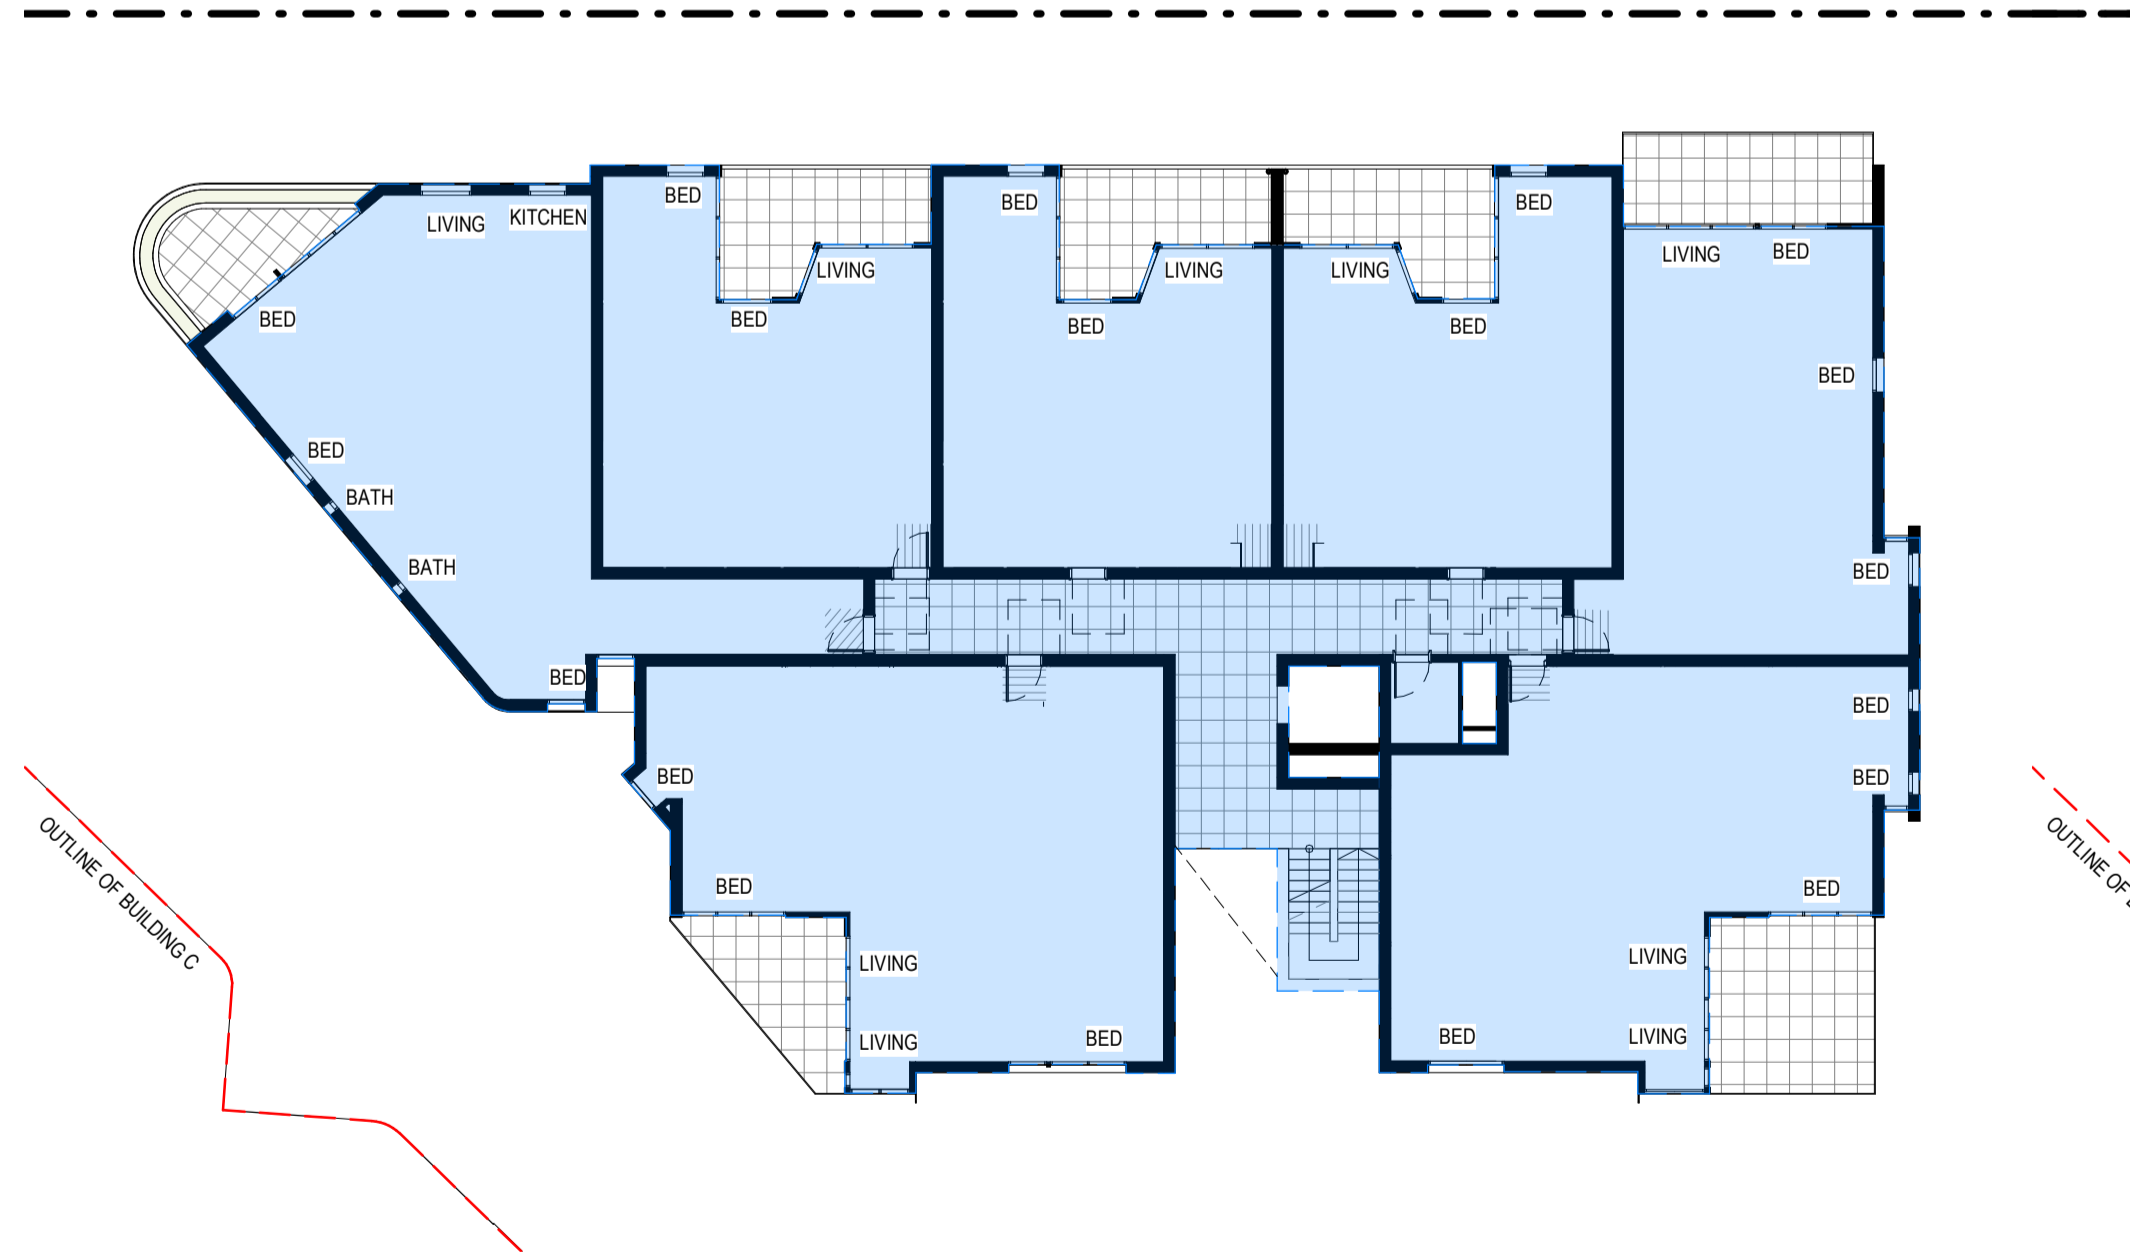



UNWIN STREET

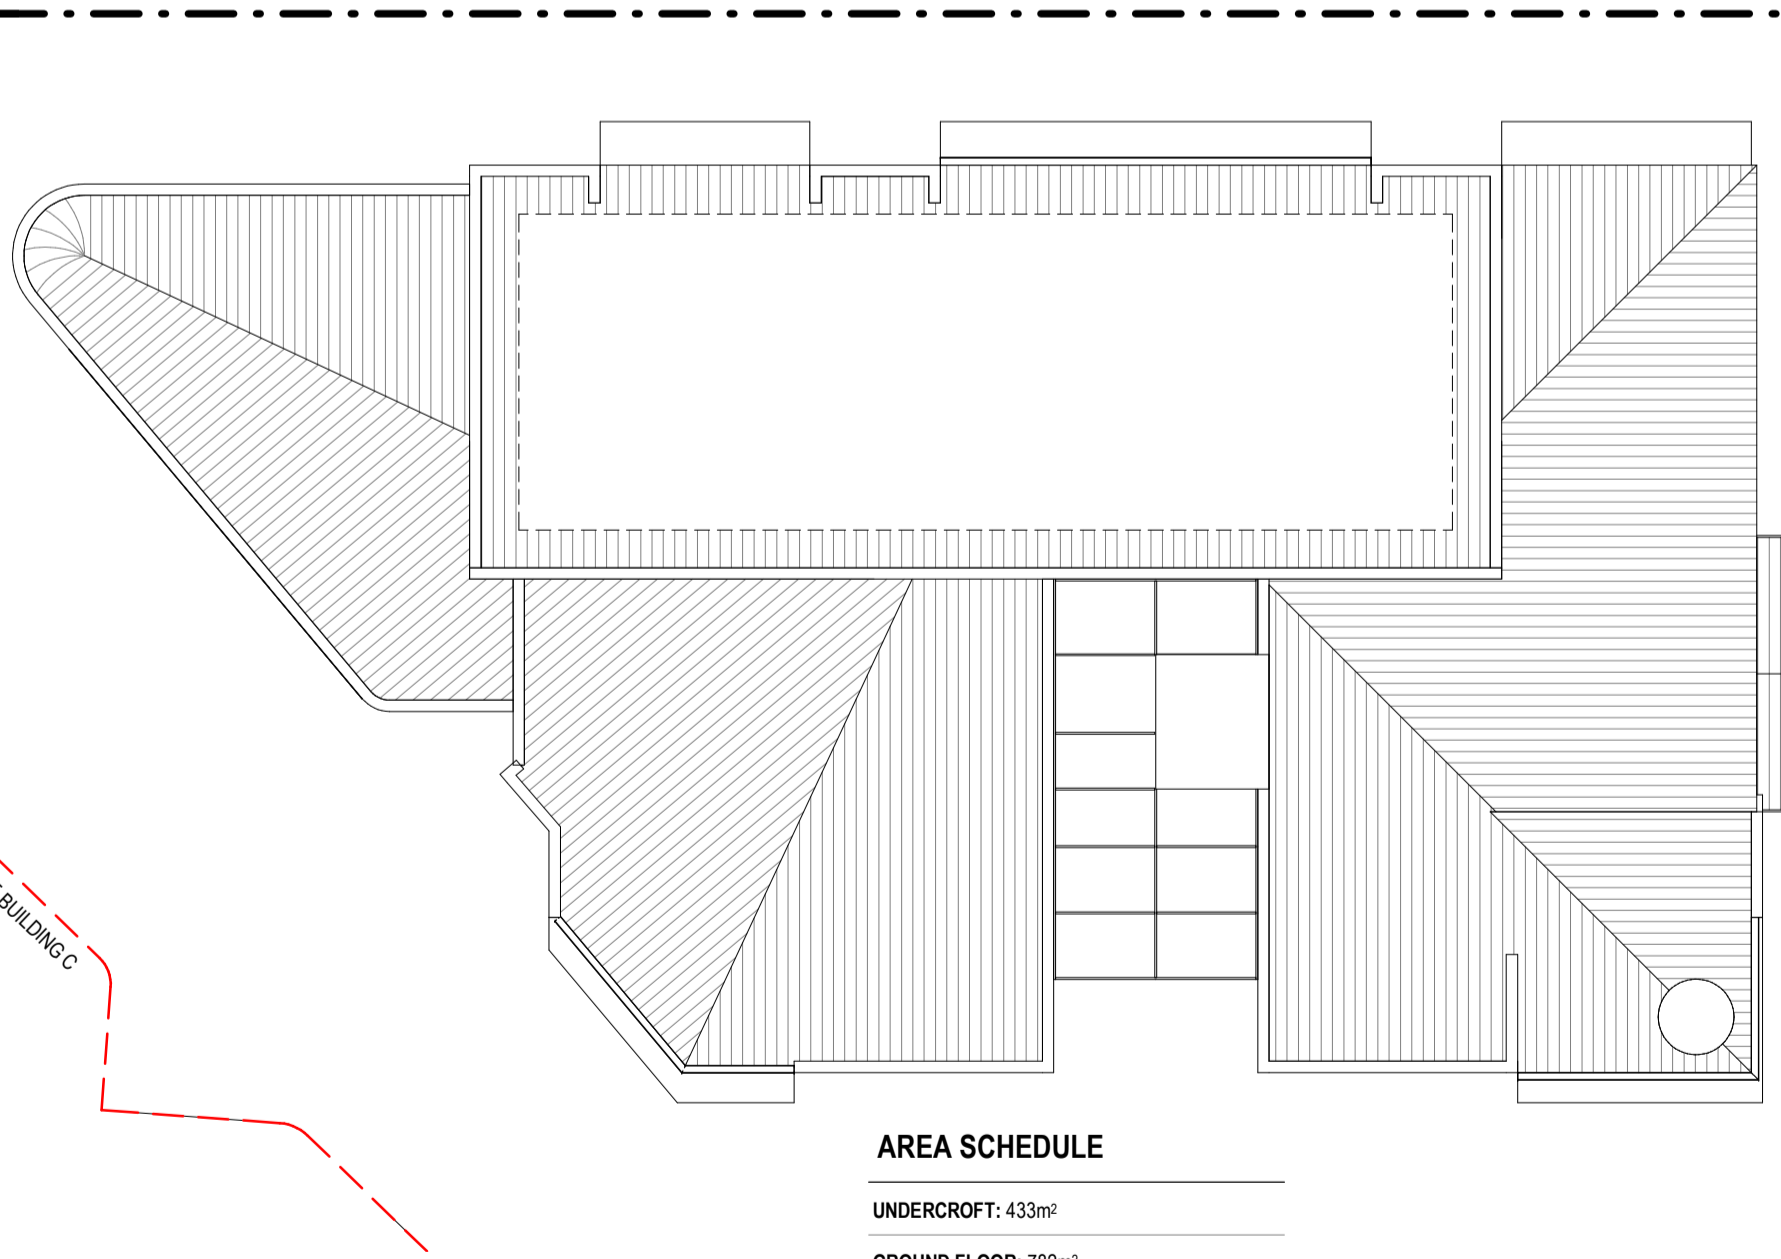

AREA SCHEDULE

UNDERCROFT:	433m ²
GROUND FLOOR:	782m ²
LEVEL 1:	782m ²
LEVEL 2:	773m ²
TOTAL:	2770m ²

REV	DESCRIPTION	DATE
A	ISSUE FOR DA	18.08.2022

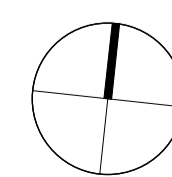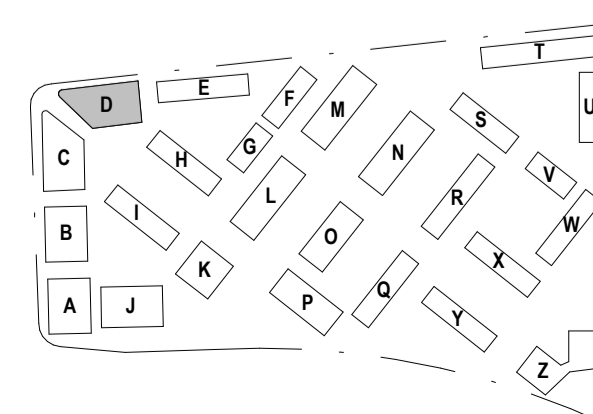

STEWART ARCHITECTURE

10 / 285 CANBERRA AVENUE Fyshwick 2609
 PO BOX 3469 MANUKA ACT 2603
 OFFICE@STEWARTARCHITECTURE.COM.AU

PROJECT **WESTON VILLAGE**
 BLOCK 1 SECTION 82 WESTON

PROJECT No. **2128**
This drawing is copyright and remains the property of Stewart Architecture.
 This drawing is for development application purposes and not for construction.

DRAWING No. **AD015.PN**
 DRAWING TITLE **BUILDING D - AREA - PUBLIC NOTIFICATION**
 SCALE **1 : 200 @ A1**
 DATE **2022**