





BUILDING O - LEVEL 1 (AREA) - PN

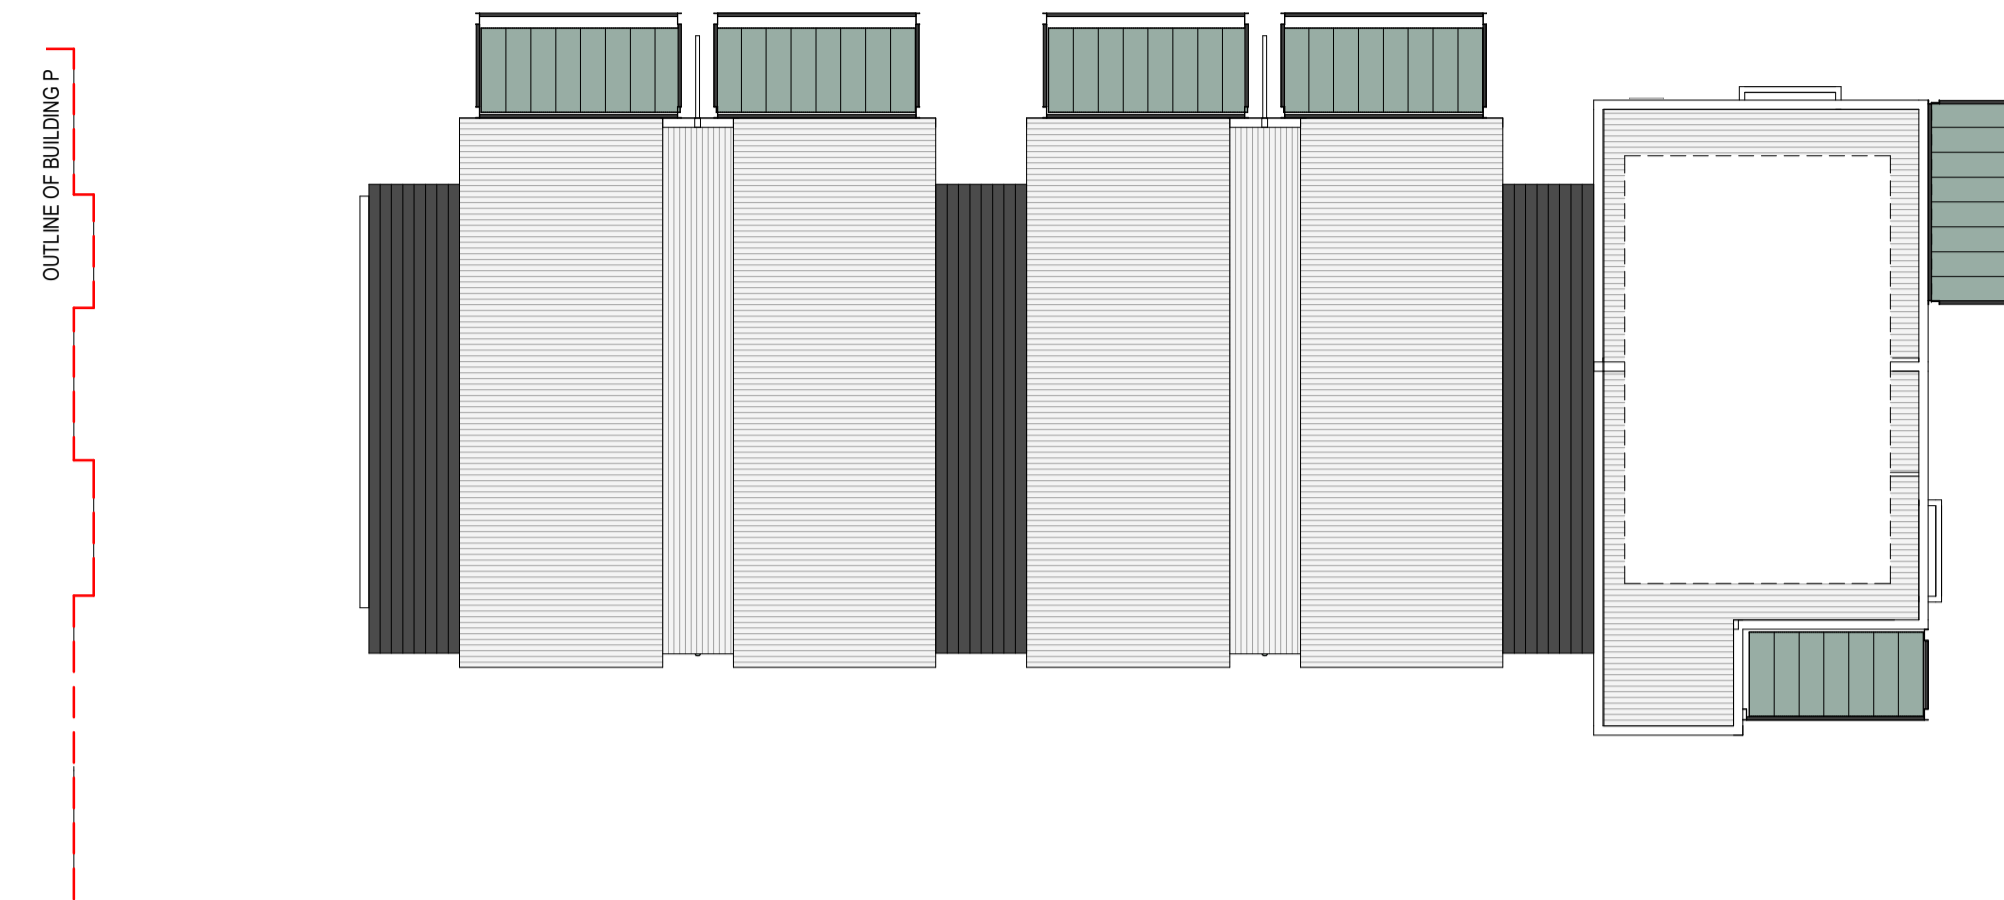


BUILDING O - ROOF (AREA) - PN

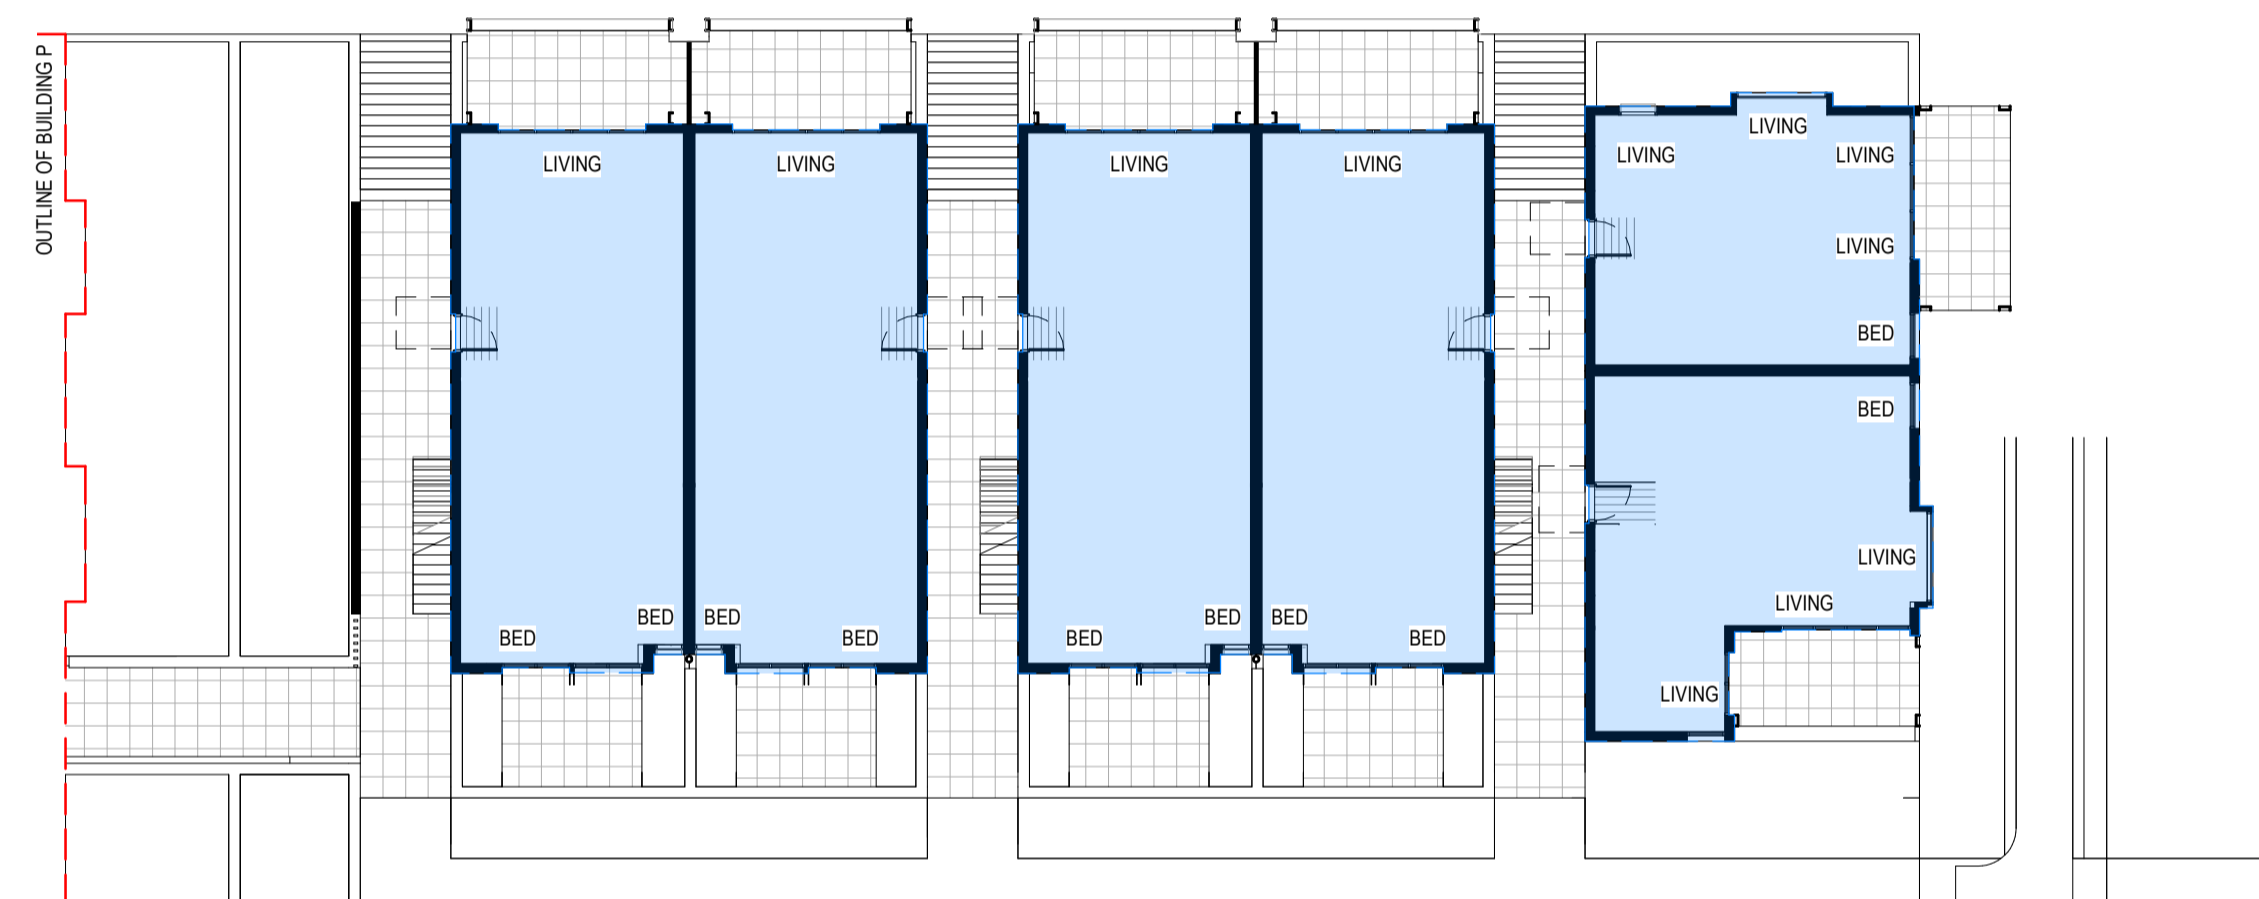

BUILDING O - GROUND FLOOR (AREA) - PN



BUILDING O - LEVEL 2 (AREA) - PN


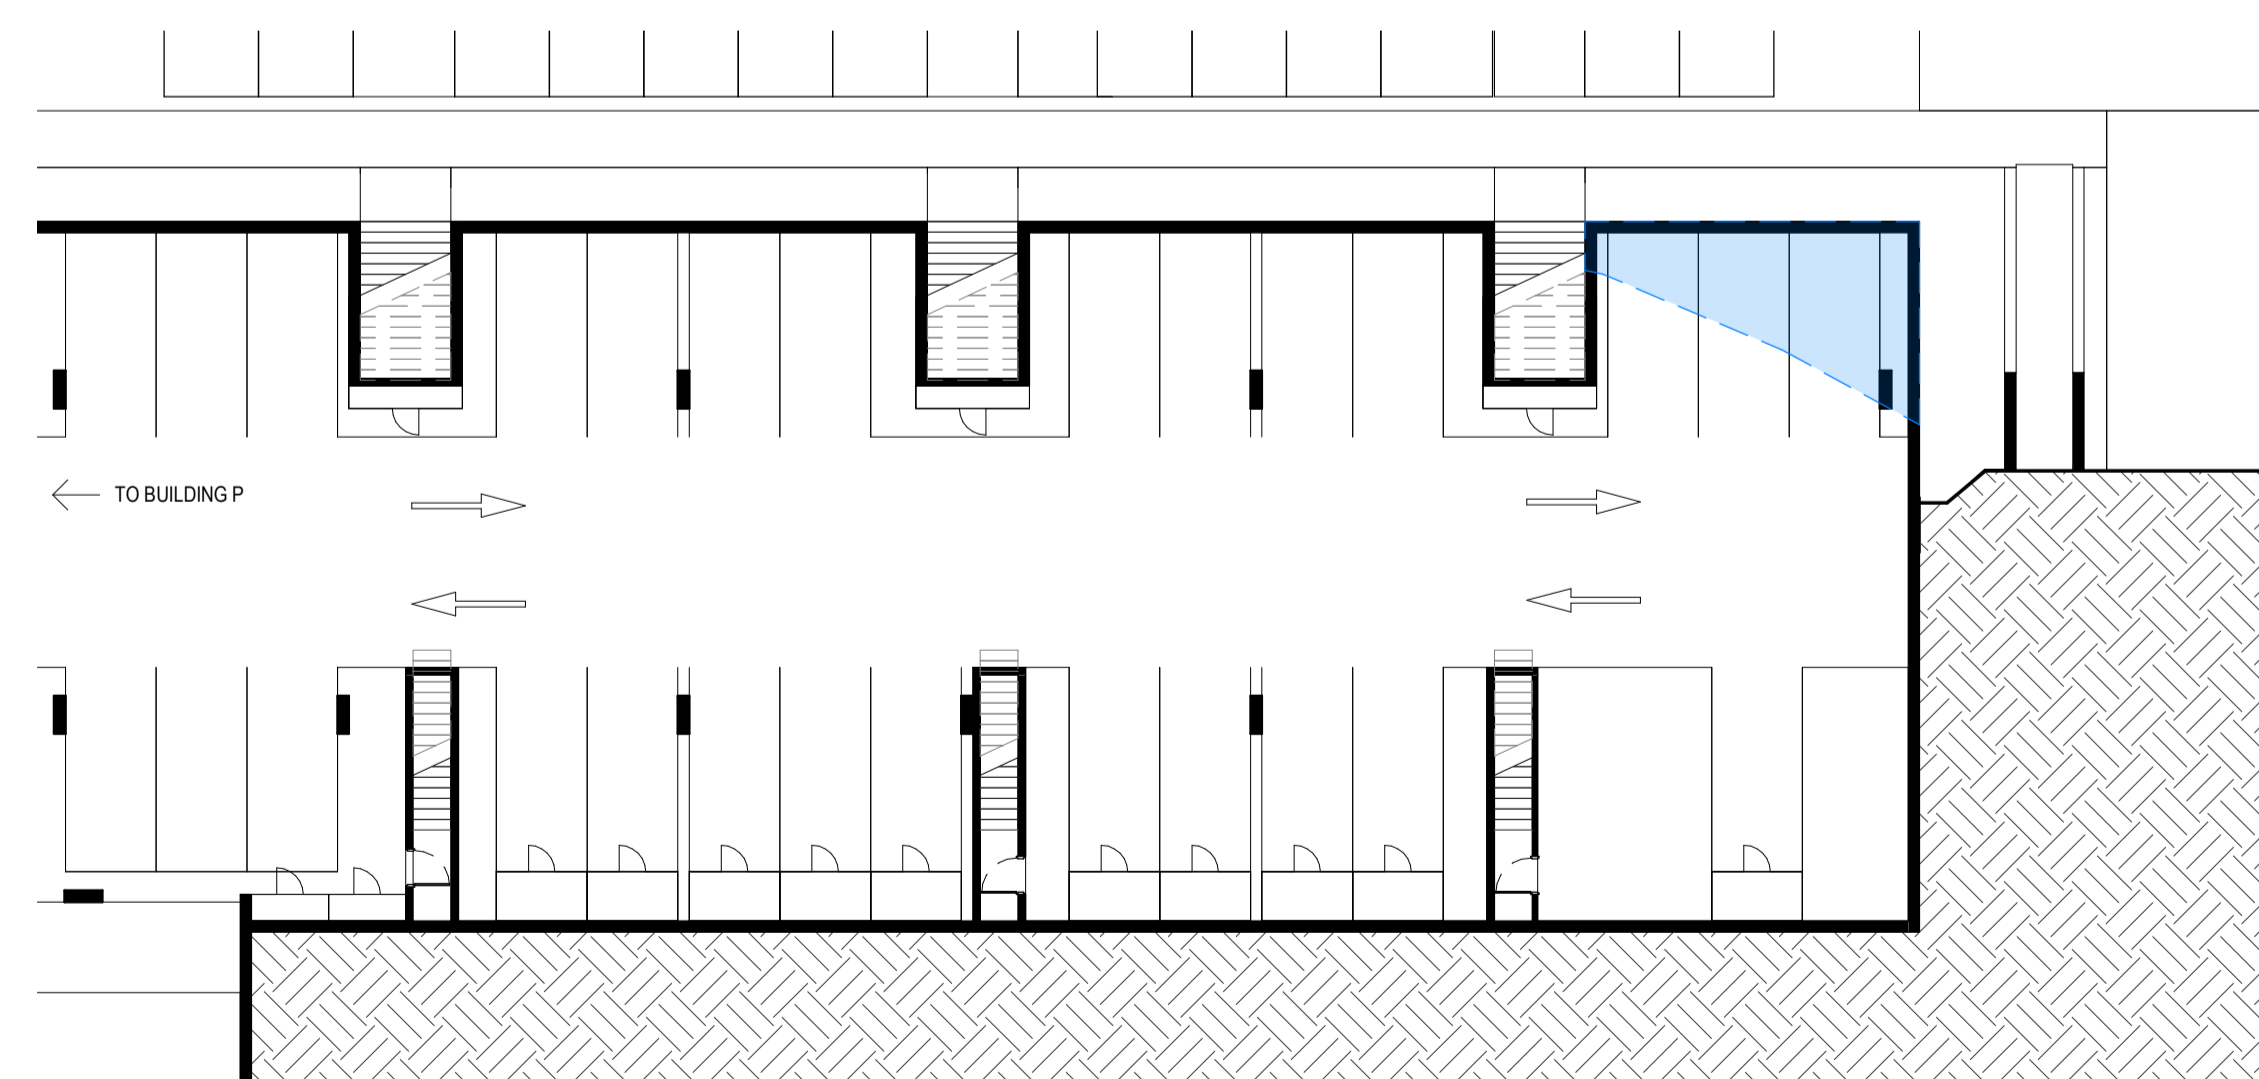


BUILDING O - UNDERCROFT (AREA) - PN

AREA SCHEDULE

UNDERCROFT:	30m ²
GROUND FLOOR:	495m ²
LEVEL 1:	495m ²
LEVEL 2:	495m ²
TOTAL	1515m²

REV	DESCRIPTION	DATE
A	ISSUE FOR DA	18.08.2022

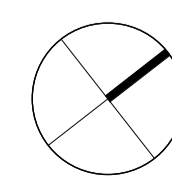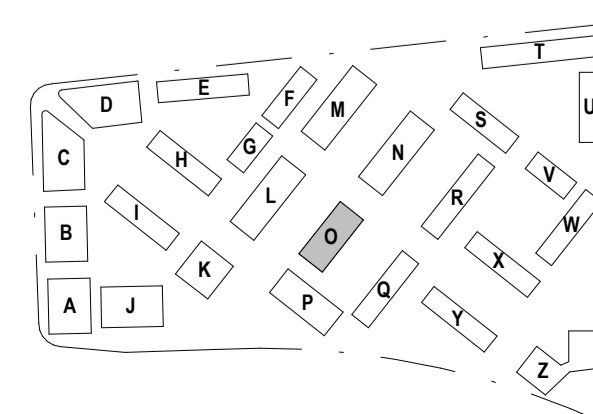

STEWART ARCHITECTURE

10 / 285 CANBERRA AVENUE Fyshwick 2609
 PO BOX 3469 MANUKA ACT 2603
 OFFICE@STEWARTARCHITECTURE.COM.AU

PROJECT **WESTON VILLAGE**
 BLOCK 1 SECTION 82 WESTON

PROJECT No. **2128**
This drawing is copyright and remains the property of Stewart Architecture.
 This drawing is for development application purposes and not for construction.

DRAWING No. **A0015.PN**
 DRAWING TITLE **BUILDING O - AREA - PUBLIC NOTIFICATION**
 SCALE **1 : 200 @ A1**
 DATE **2022**