



OUTLINE OF BUILDING P

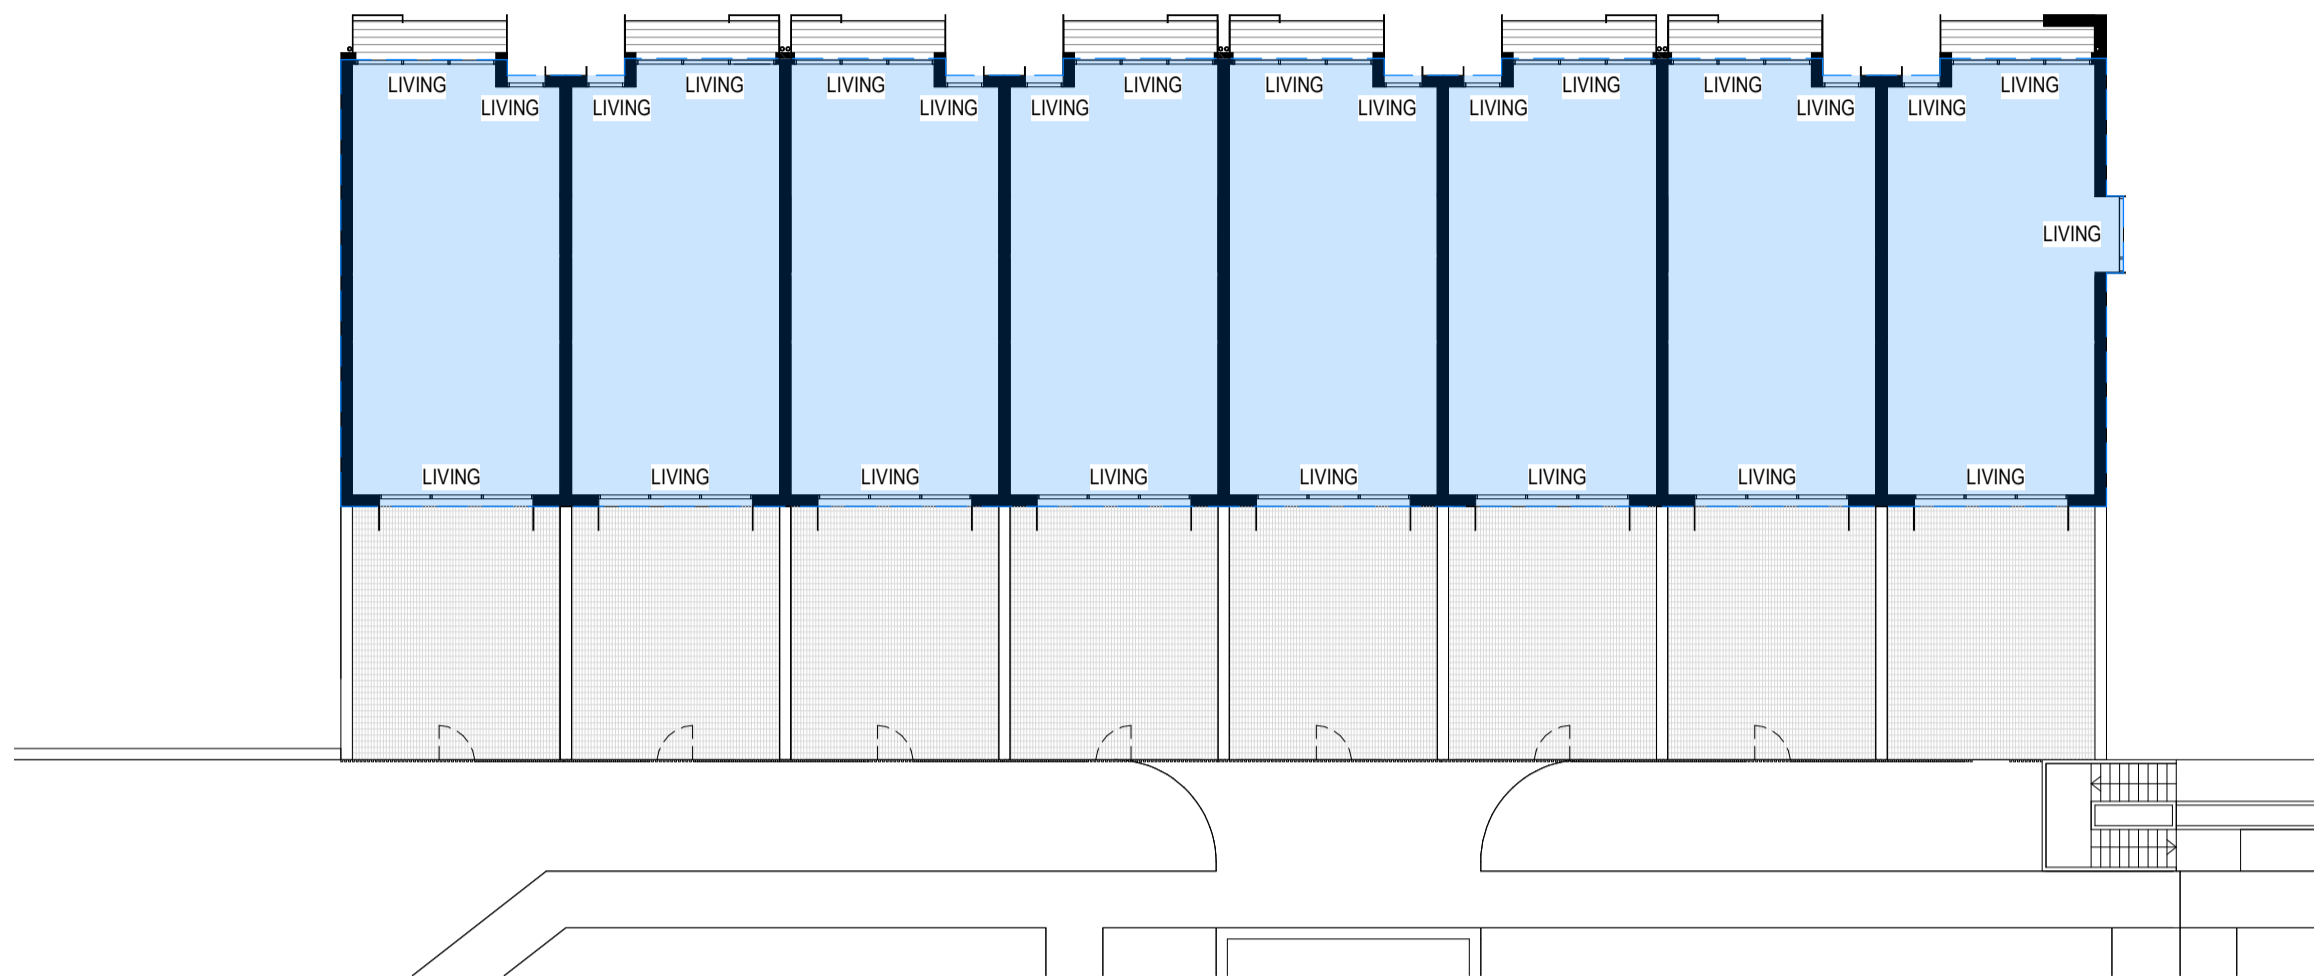


BUILDING Q - GROUND (AREA) - PN

OUTLINE OF BUILDING P

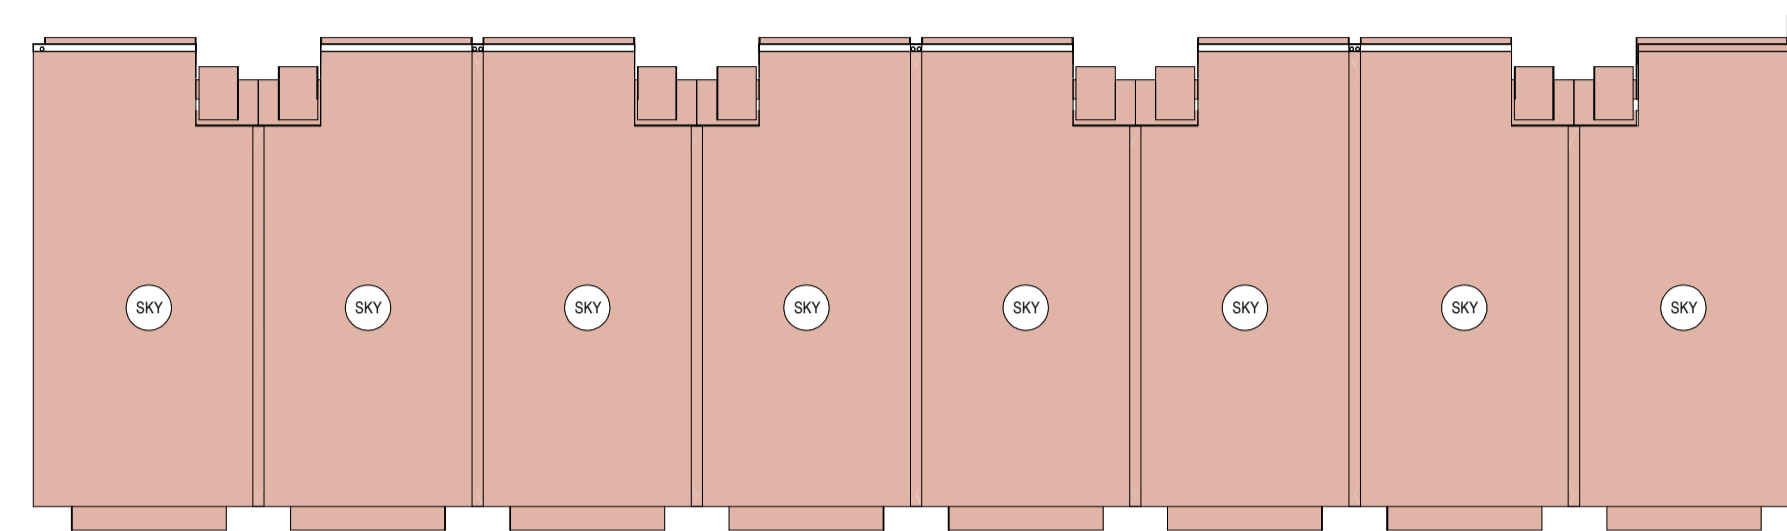


BUILDING Q - ROOF (AREA) - PN

OUTLINE OF BUILDING P

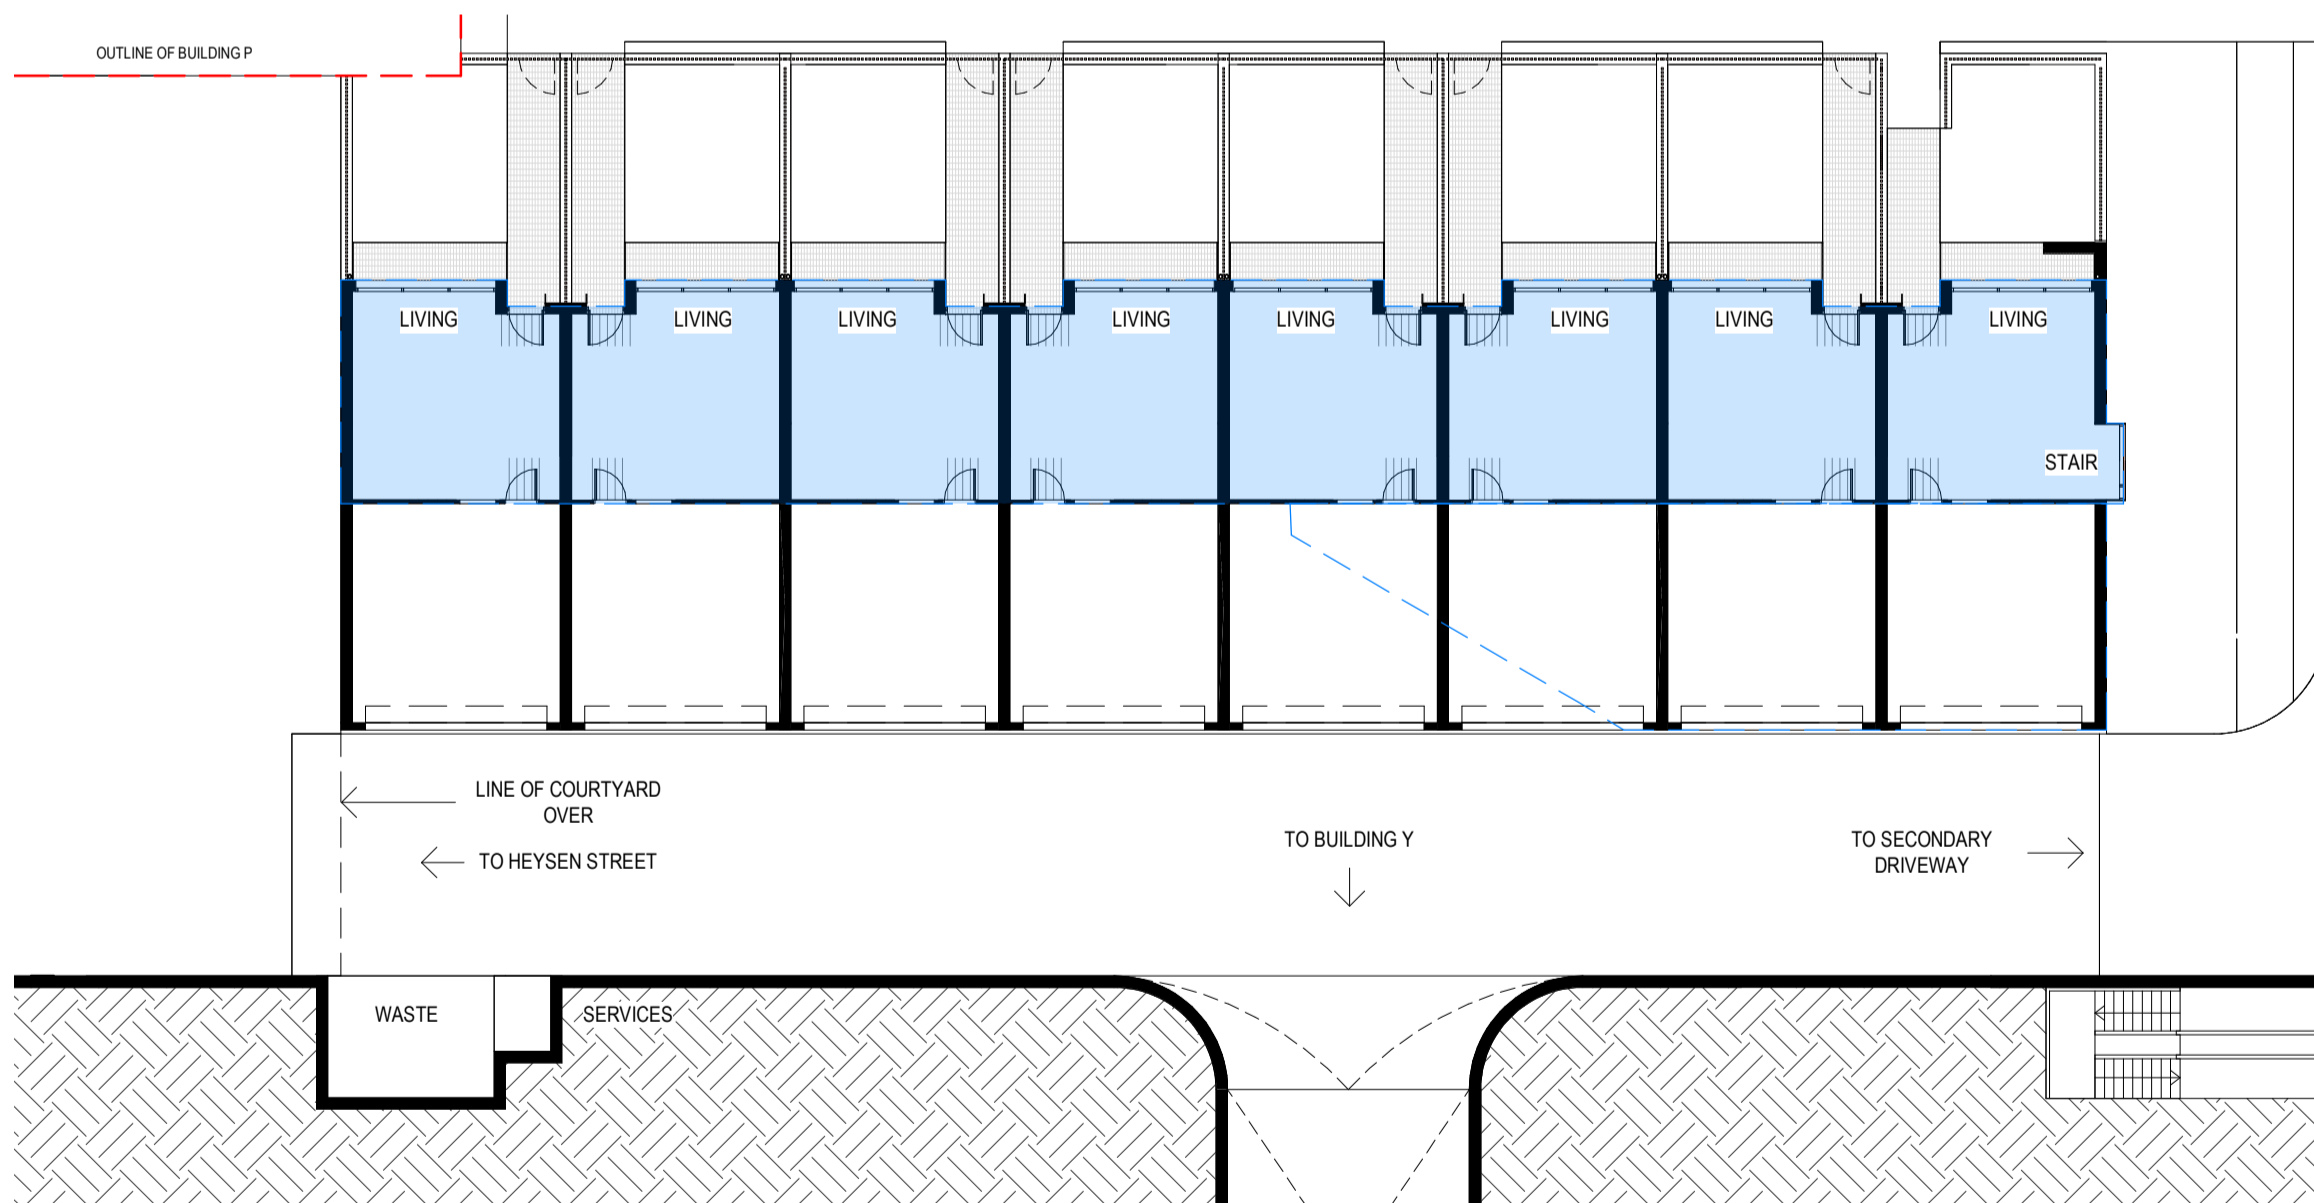

BUILDING Q - UNDERCROFT (AREA) - PN

OUTLINE OF BUILDING P


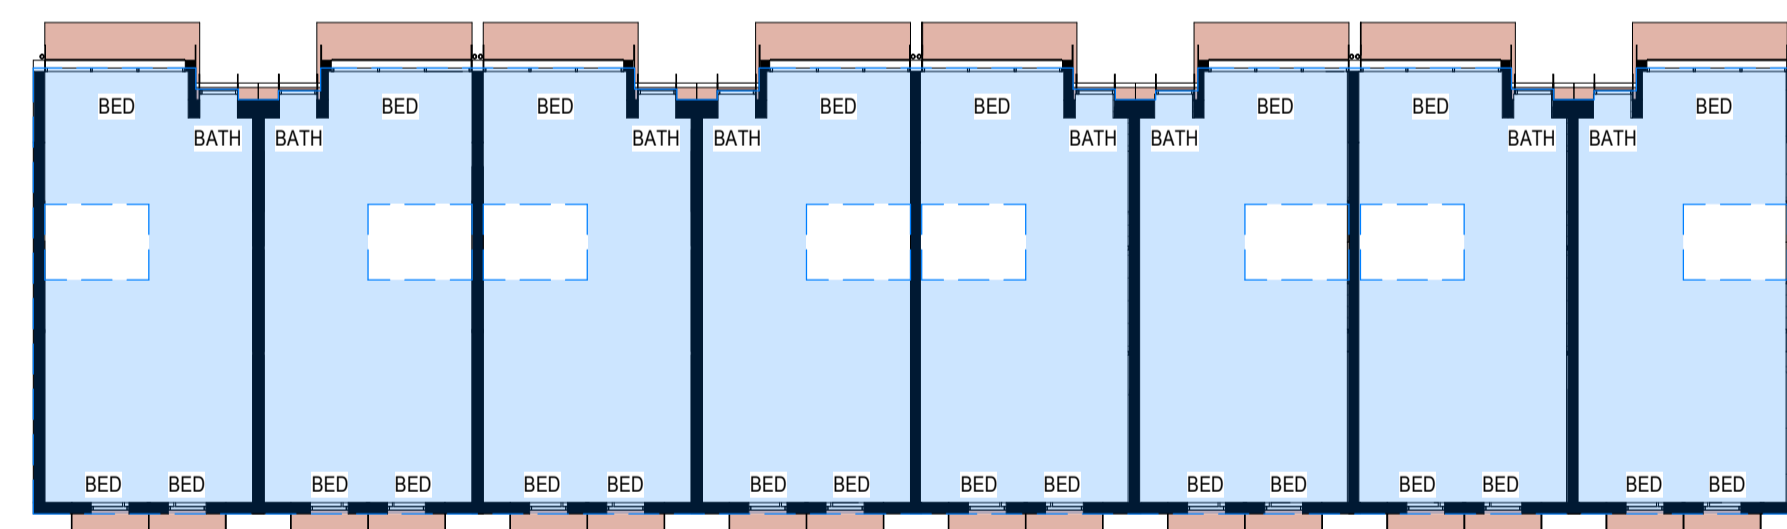


BUILDING Q - LEVEL 1 (AREA) - PN

AREA SCHEDULE

UNDERCROFT: 268m ² (LIVING) + 107m ² (PARKING)
GROUND FLOOR: 548m ²
LEVEL 1: 500m ²
TOTAL = 1423m ²

REV	DESCRIPTION	DATE
A	ISSUE FOR DA	18.08.2022

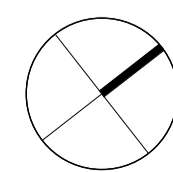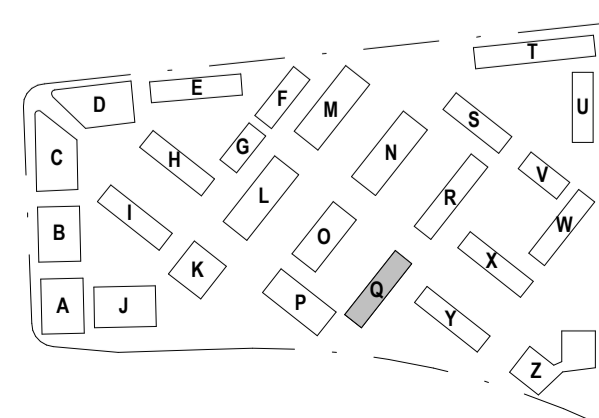

STEWART ARCHITECTURE

10 / 285 CANBERRA AVENUE Fyshwick 2609
PO BOX 3469 MANUKA ACT 2603
OFFICE@STEWARTARCHITECTURE.COM.AU

PROJECT WESTON VILLAGE
BLOCK 1 SECTION 82 WESTON

PROJECT No. 2128
This drawing is copyright and remains the property of Stewart Architecture.
This drawing is for development application purposes and not for construction.

DRAWING No. AQ015.PN
DRAWING TITLE BUILDING Q - AREA - PUBLIC NOTIFICATION
SCALE 1 : 200 @ A1
DATE 2022