



BUILDING U - GROUND FLOOR (AREA) - PN





BUILDING U - ROOF (AREA) - PN

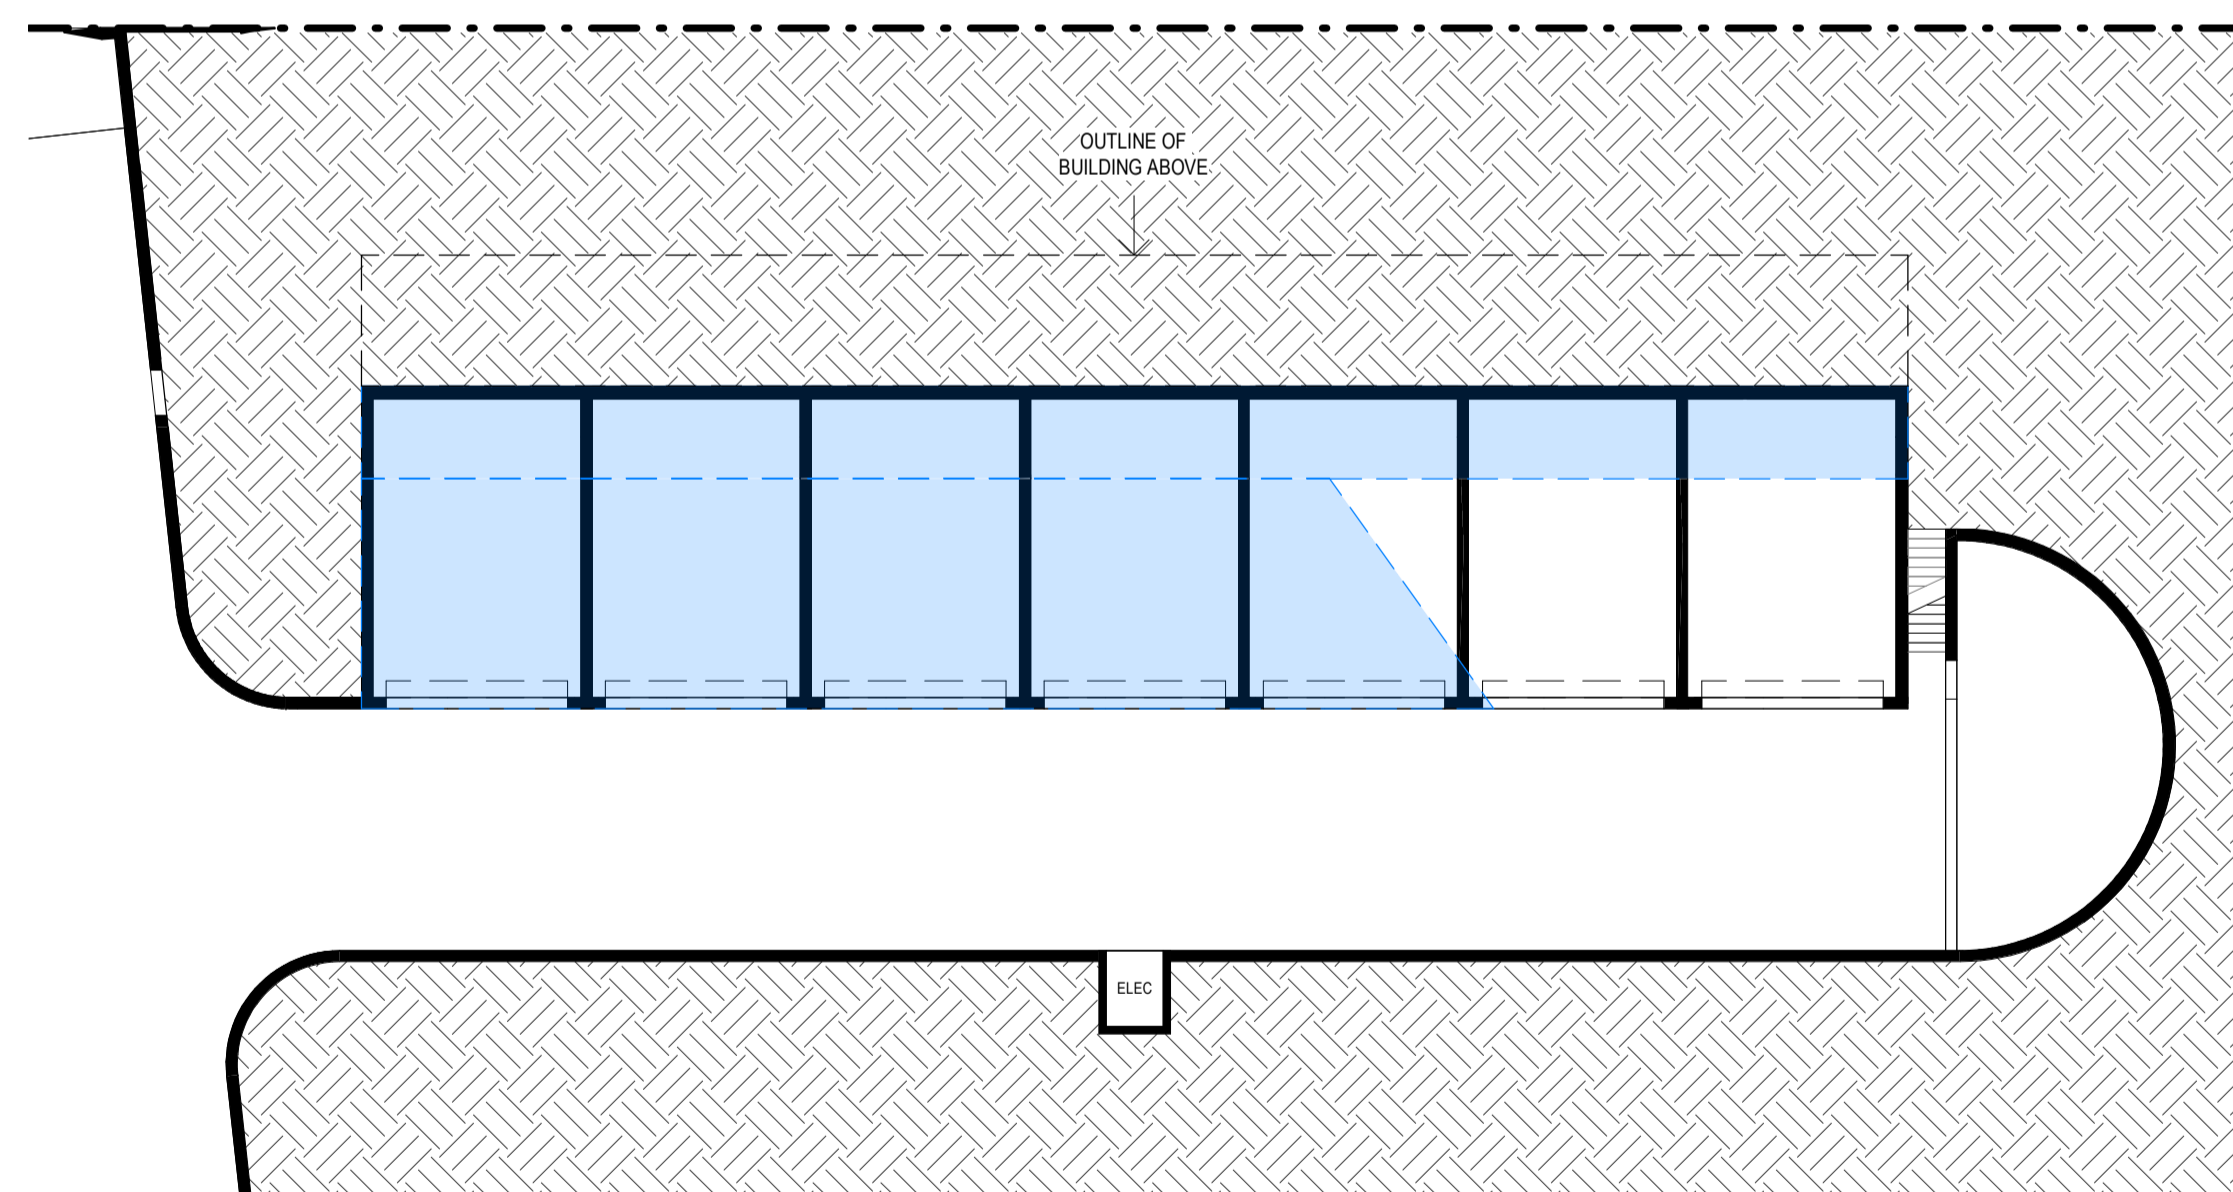

BUILDING U - UNDERCROFT (AREA) - PN

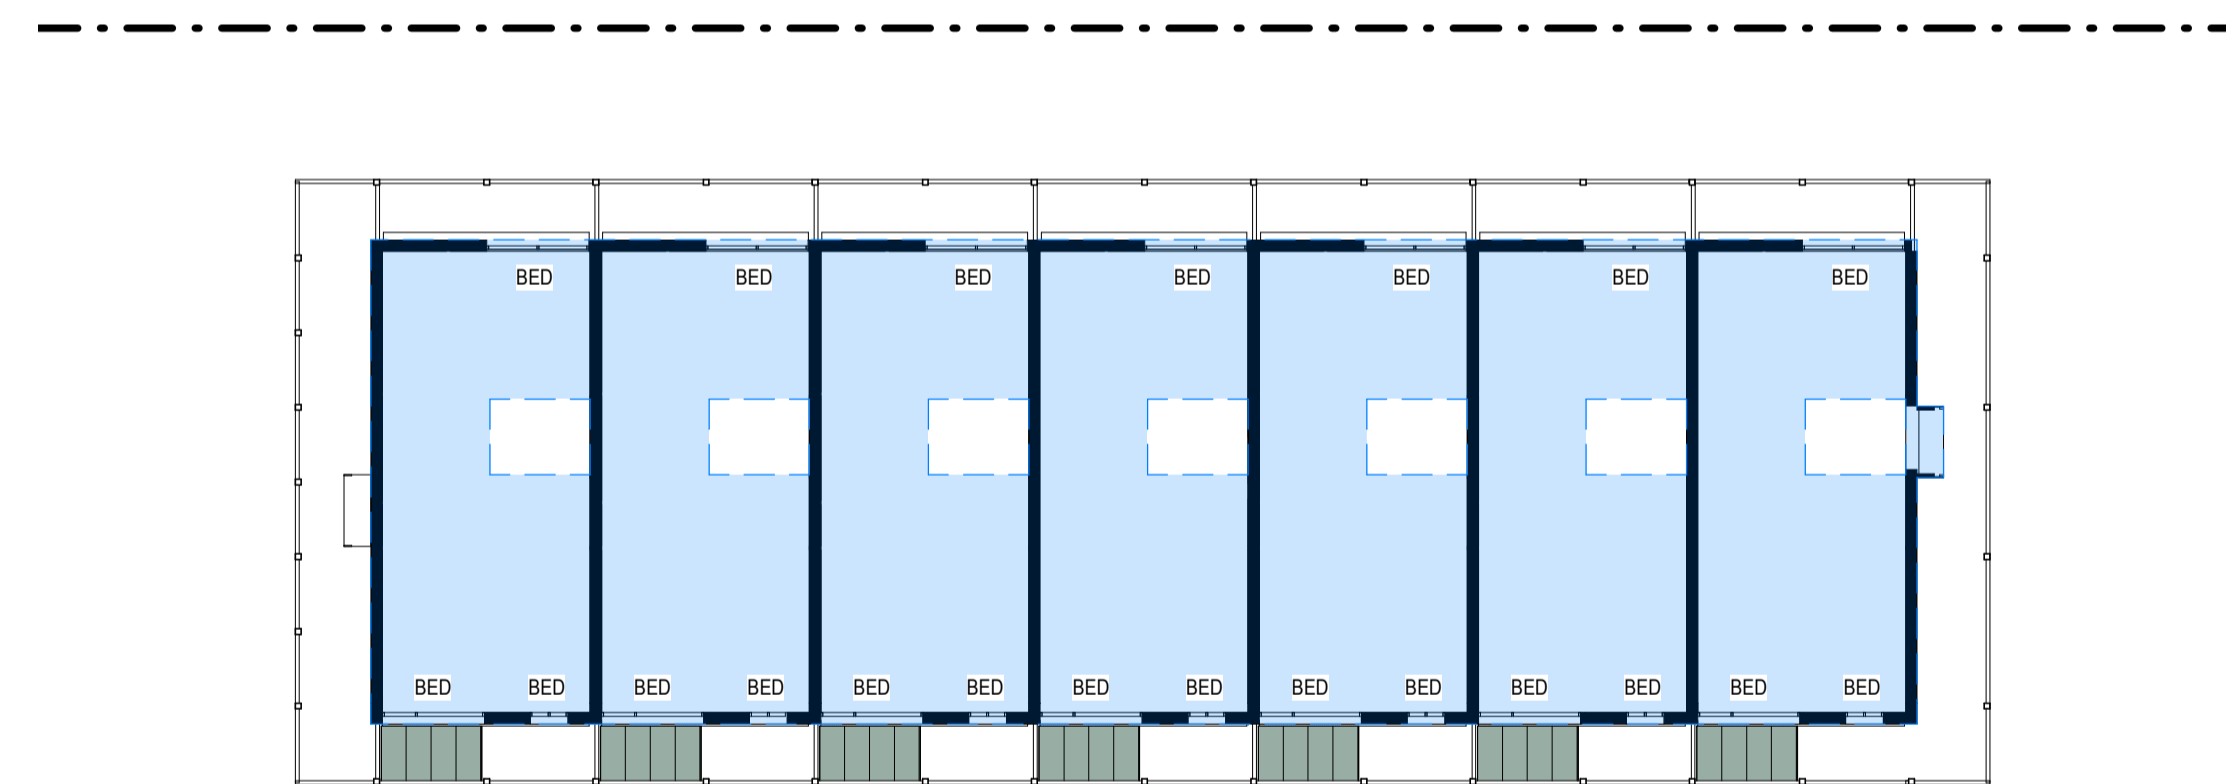

BUILDING U - LEVEL 1 (AREA) - PN

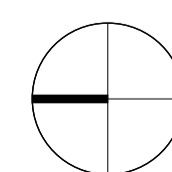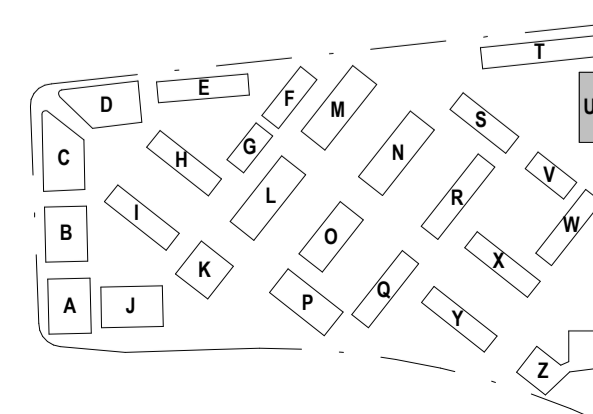

**STEWART  
ARCHITECTURE**

10 / 285 CANBERRA AVENUE Fyshwick 2609  
PO BOX 3469 MANUKA ACT 2603  
OFFICE@STEWARTARCHITECTURE.COM.AU

PROJECT **WESTON VILLAGE**  
BLOCK 1 SECTION 82 WESTON

PROJECT No. **2128**  
This drawing is copyright and remains the property of Stewart Architecture.  
This drawing is for development application purposes and not for construction.

DRAWING No. **AU015.PN**  
DRAWING TITLE **BUILDING U - AREA - PUBLIC NOTIFICATION**  
SCALE **1 : 200 @ A1**  
DATE **2022**

REV	DESCRIPTION	DATE
A	ISSUE FOR DA	18.08.2022