


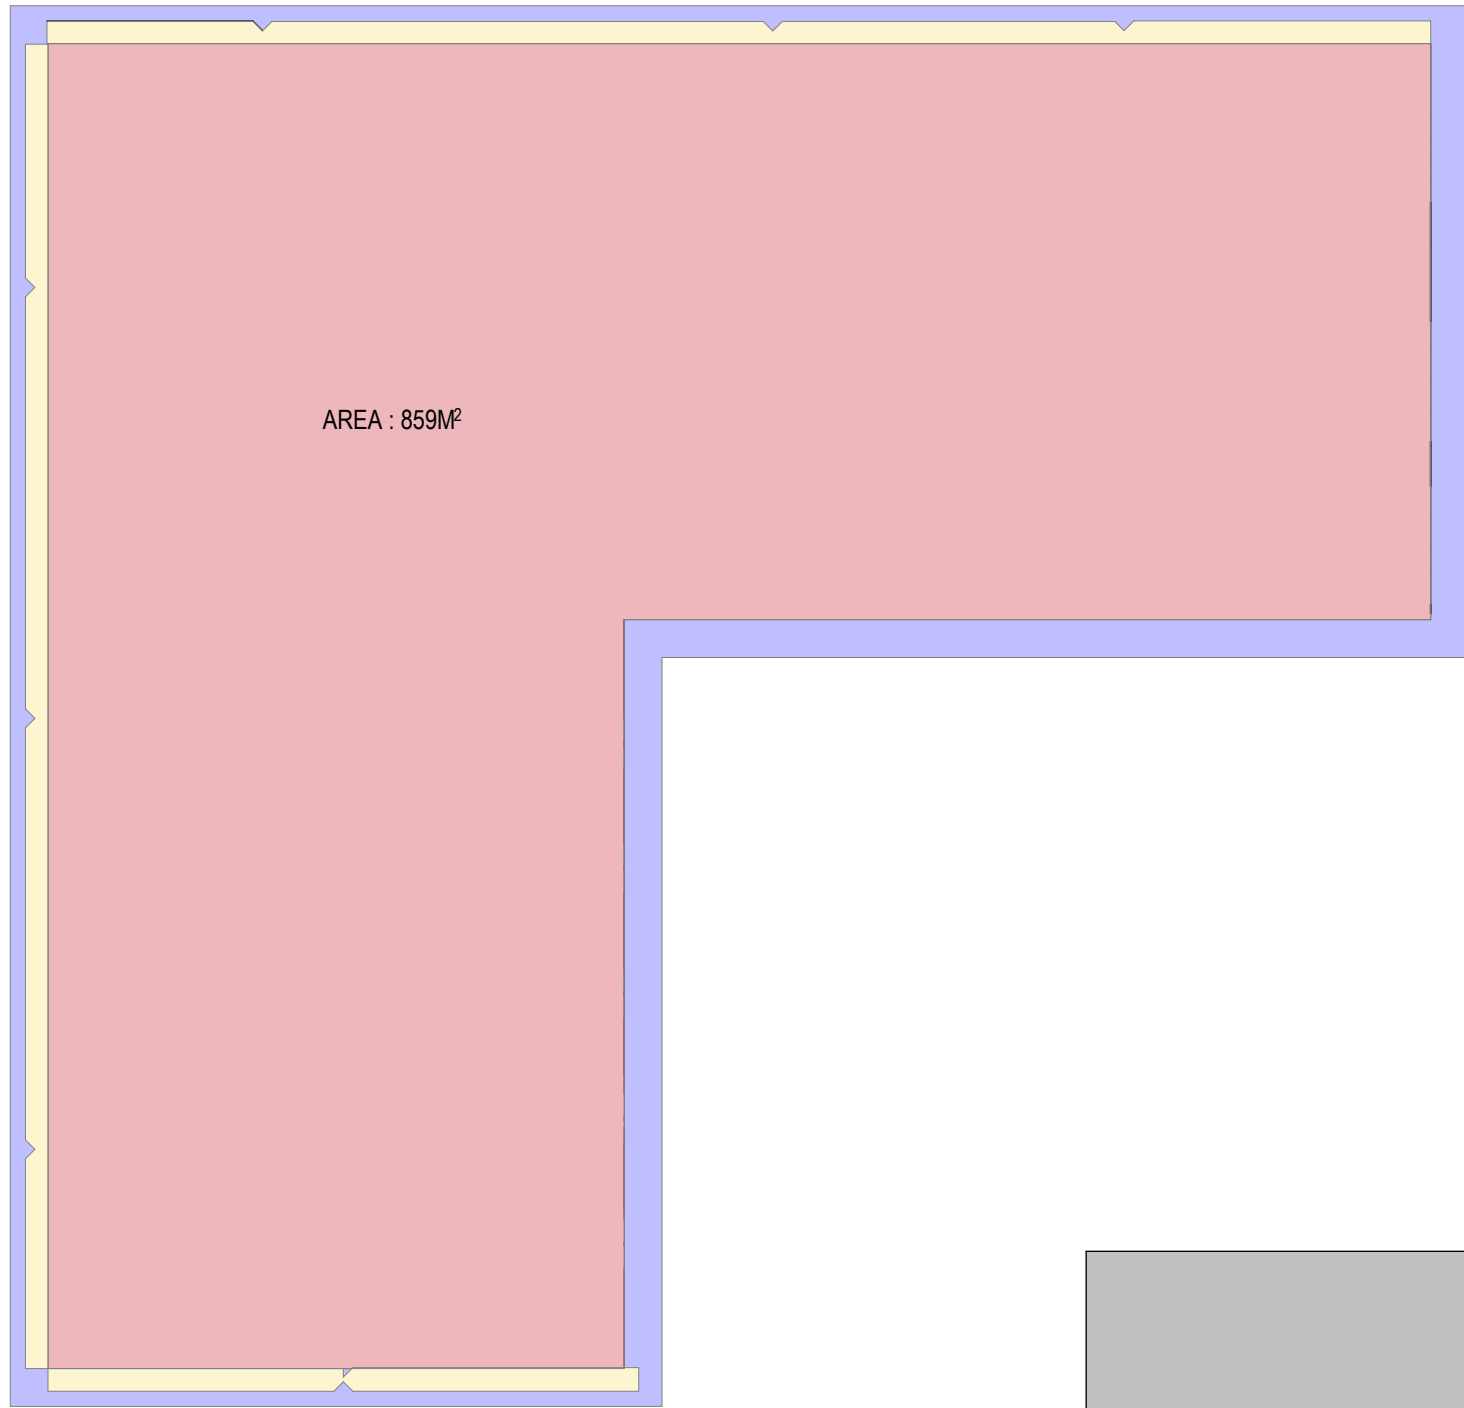


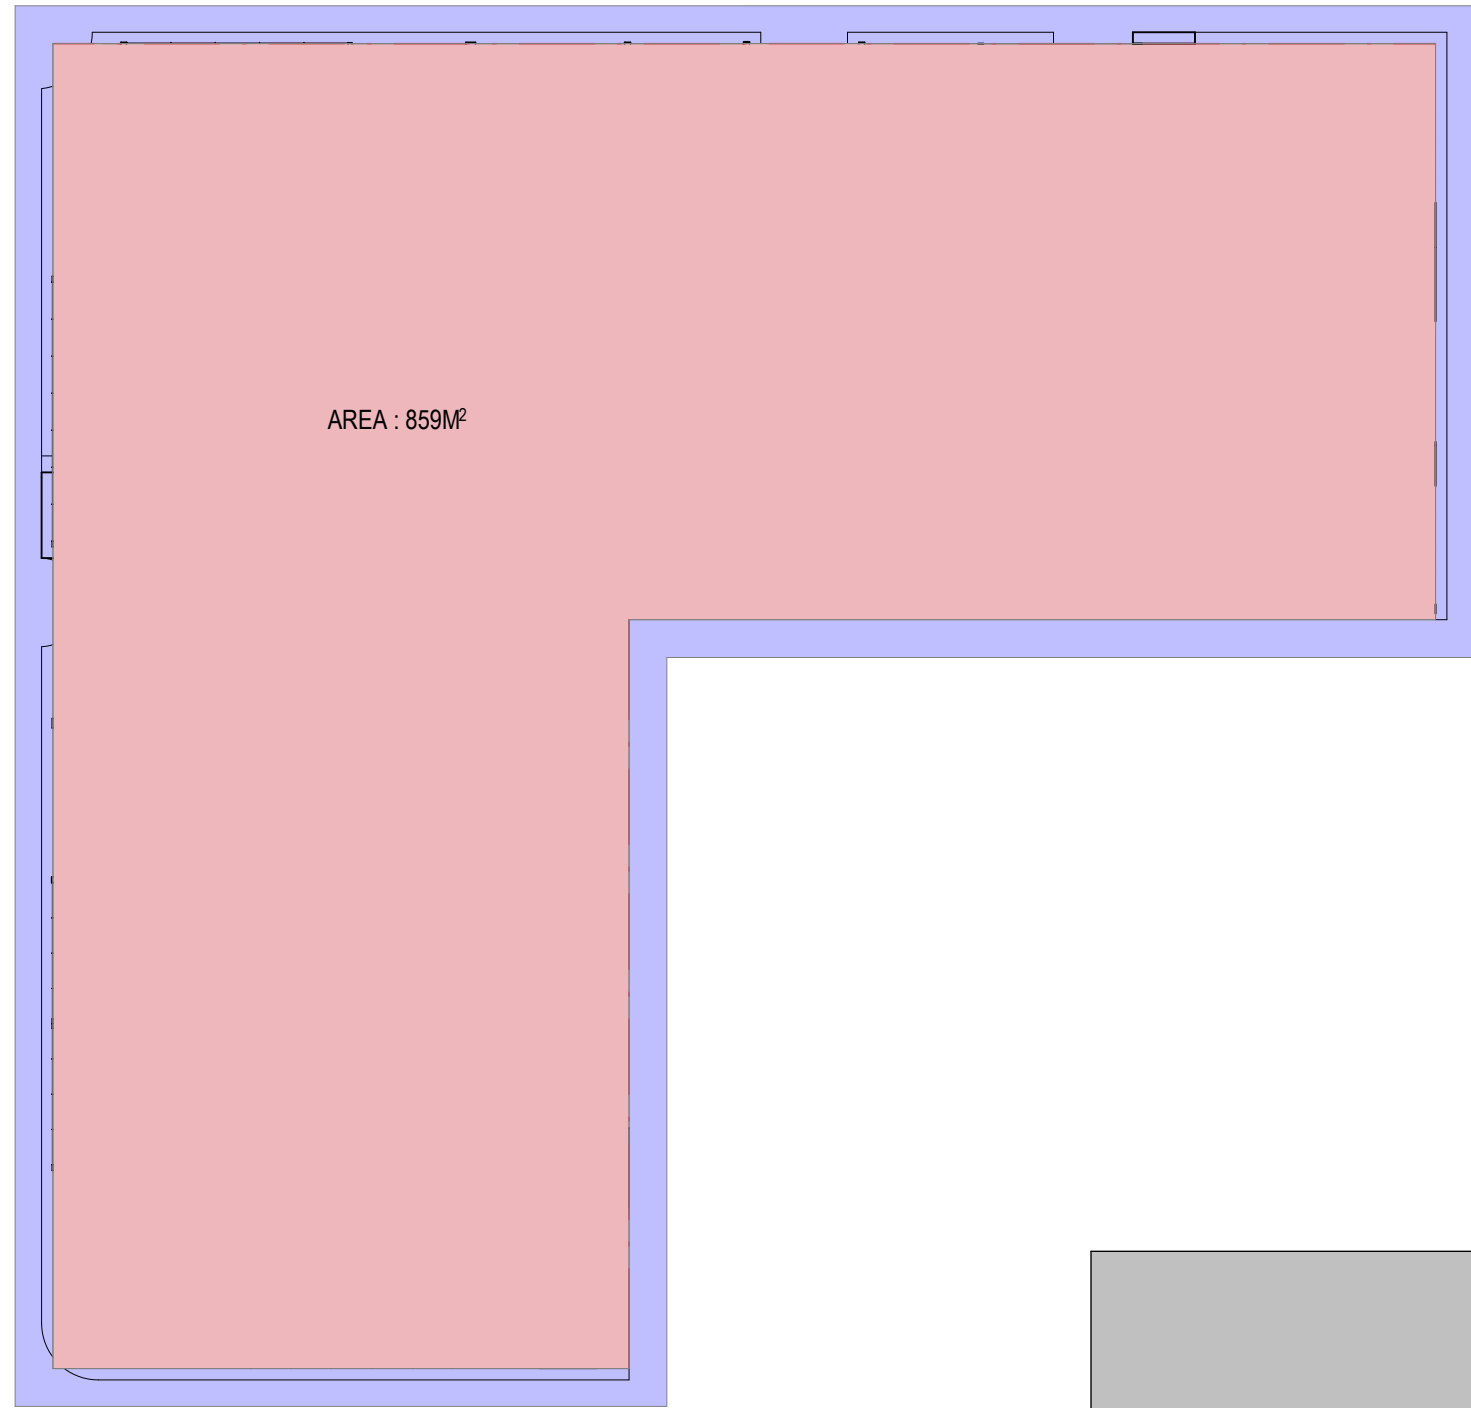

- HABITABLE AREA ENCROACHMENT : 0M²
- BALCONY ENCROACHMENT : 0M²
- FACADE ENCROACHMENT : 51.63M²
- SITE
- EXISTING FACADE OVERHANG : 147.25M²

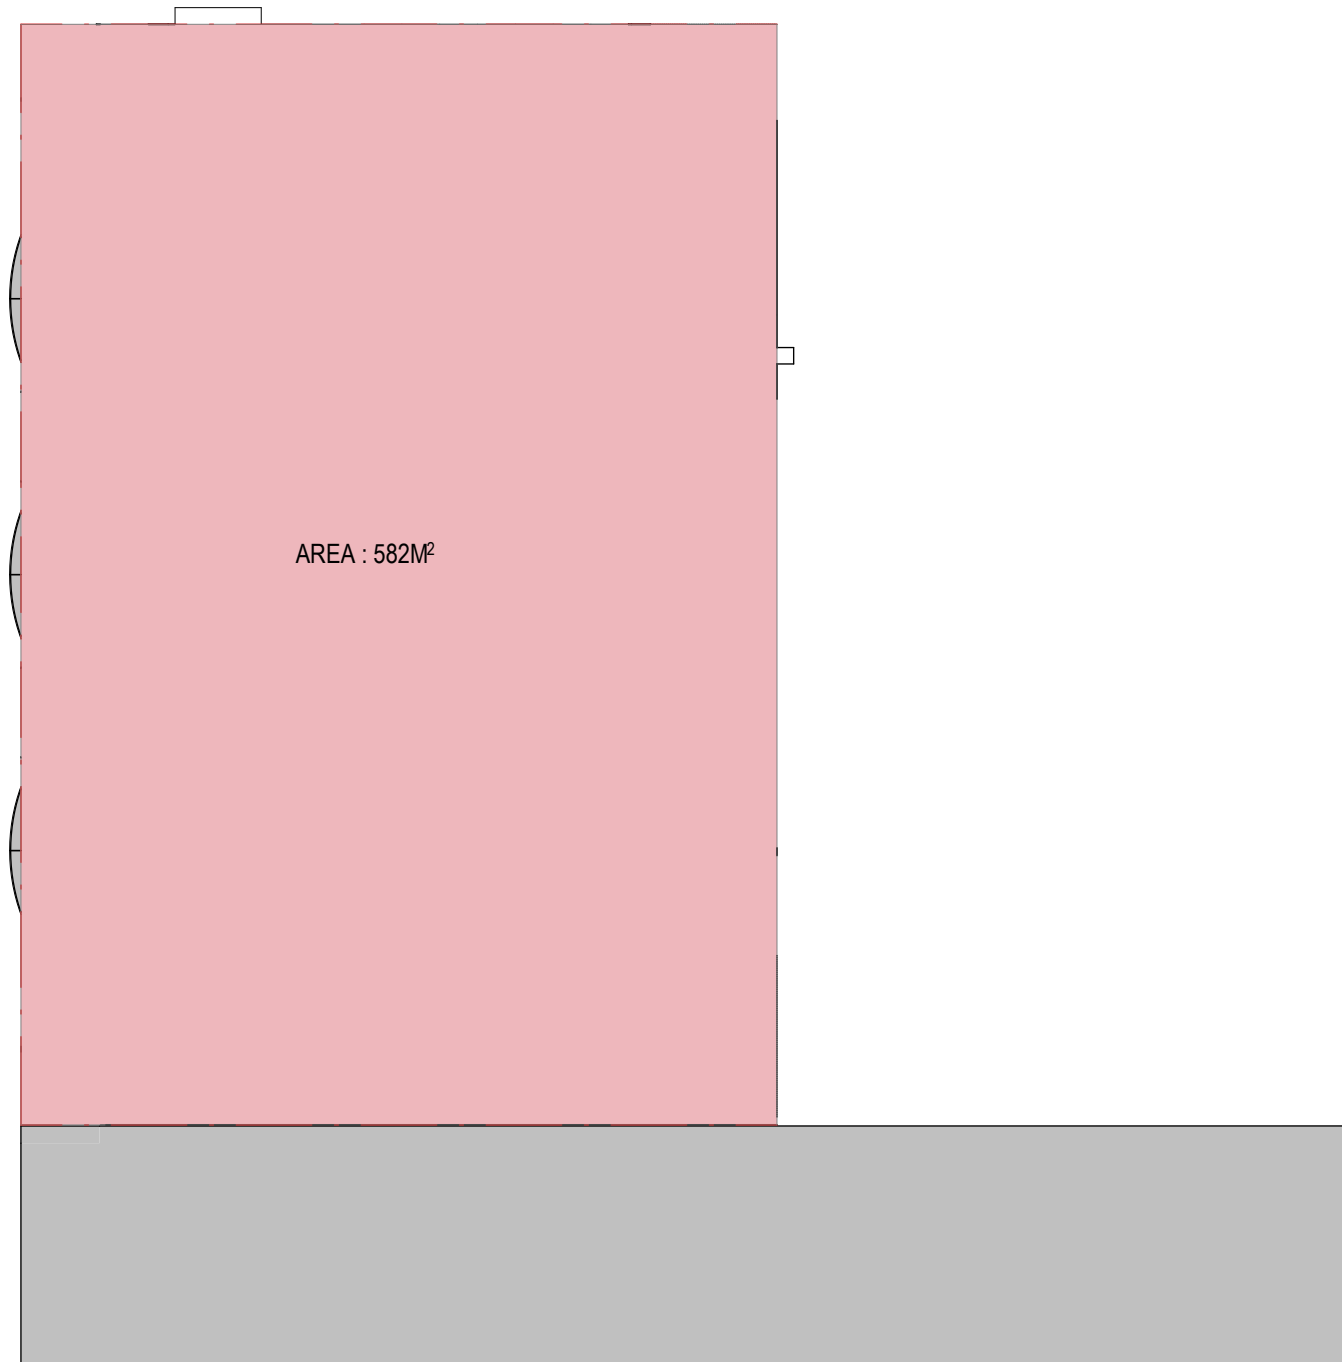

- HABITABLE AREA ENCROACHMENT : 0M²
- BALCONY ENCROACHMENT : 0M²
- FACADE ENCROACHMENT : 0M²
- SITE
- EXISTING FACADE OVERHANG : 147.25M²

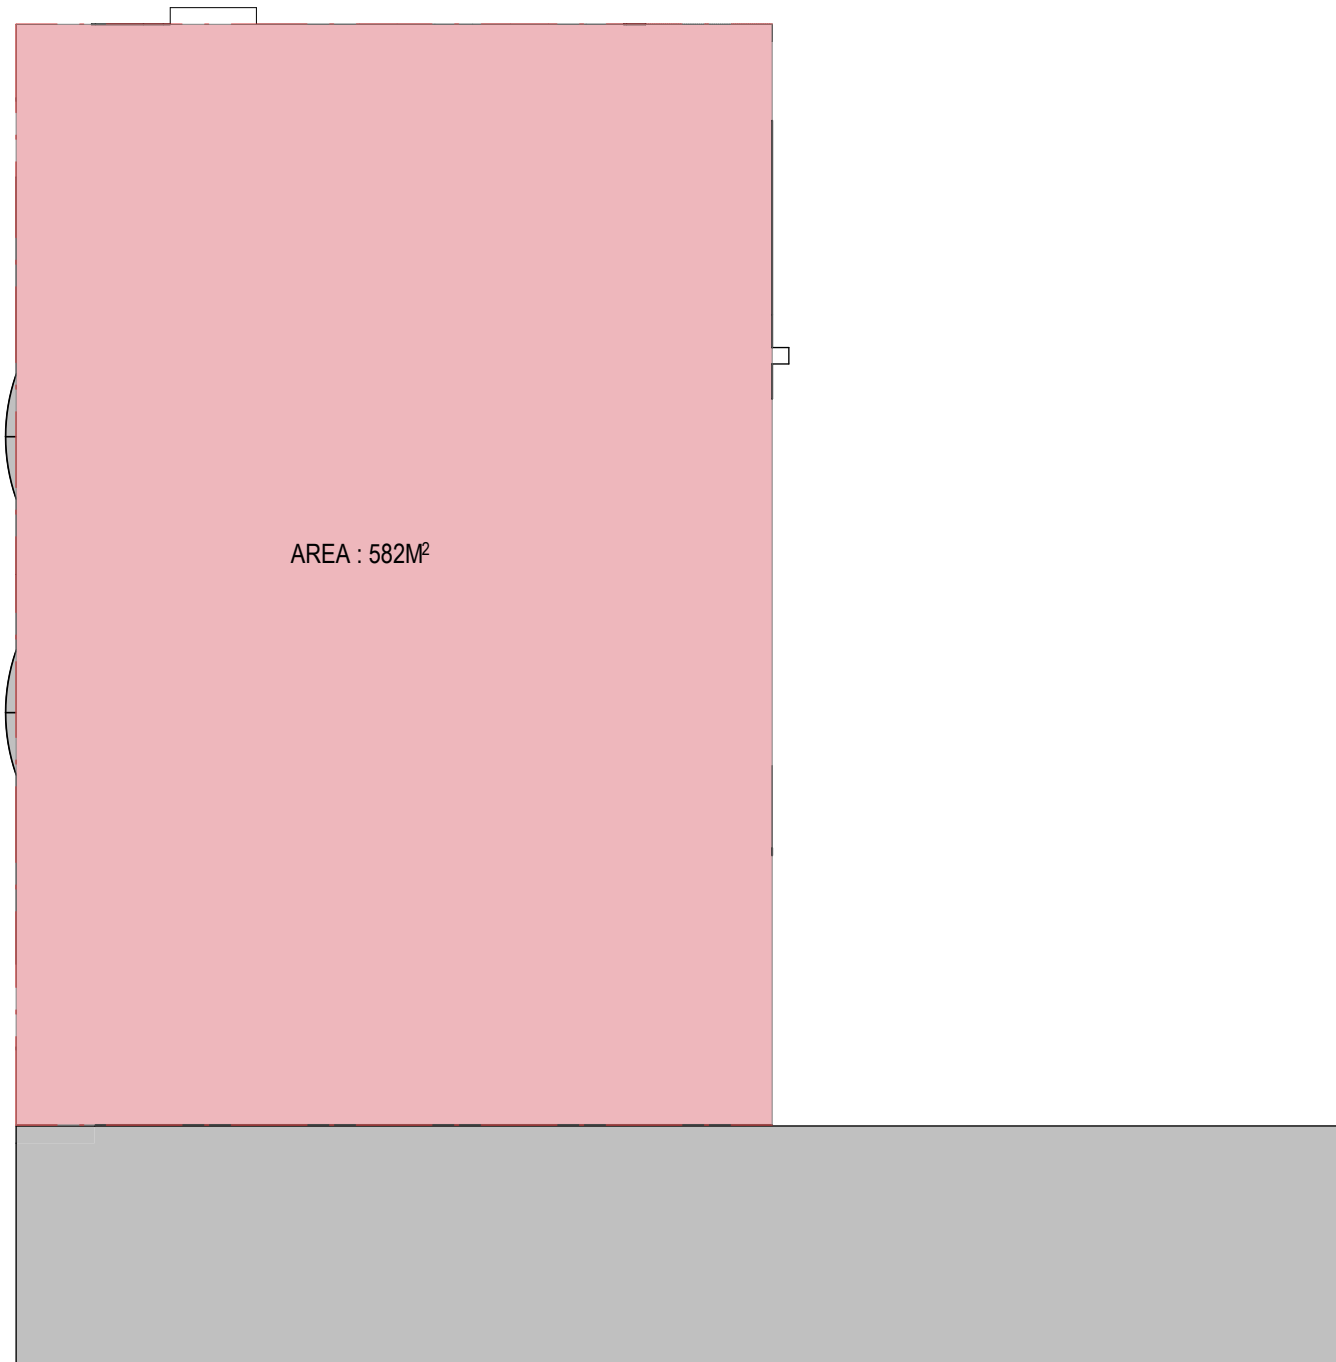

1 BUILDING A L01 ENCROACHMENT AREA
1 : 200

2 BUILDING A L02 ENCROACHMENT AREA
1 : 200